


FINAL SURVEY
 REVISIONS
 NO. DATE

ORIGINAL SURVEY
 REVISIONS
 NO. DATE

* PARK ROADS
 ** SFWA PARK ROADS 2003-1
 *** MOULTRIE AND SHELBY

F.A.P. RTE.	SECTION	COUNTY	TOTAL SHEETS	SHEET NO.
.	**	***	310	218
STA.		TO STA.		
CONTRACT NO. 74155				

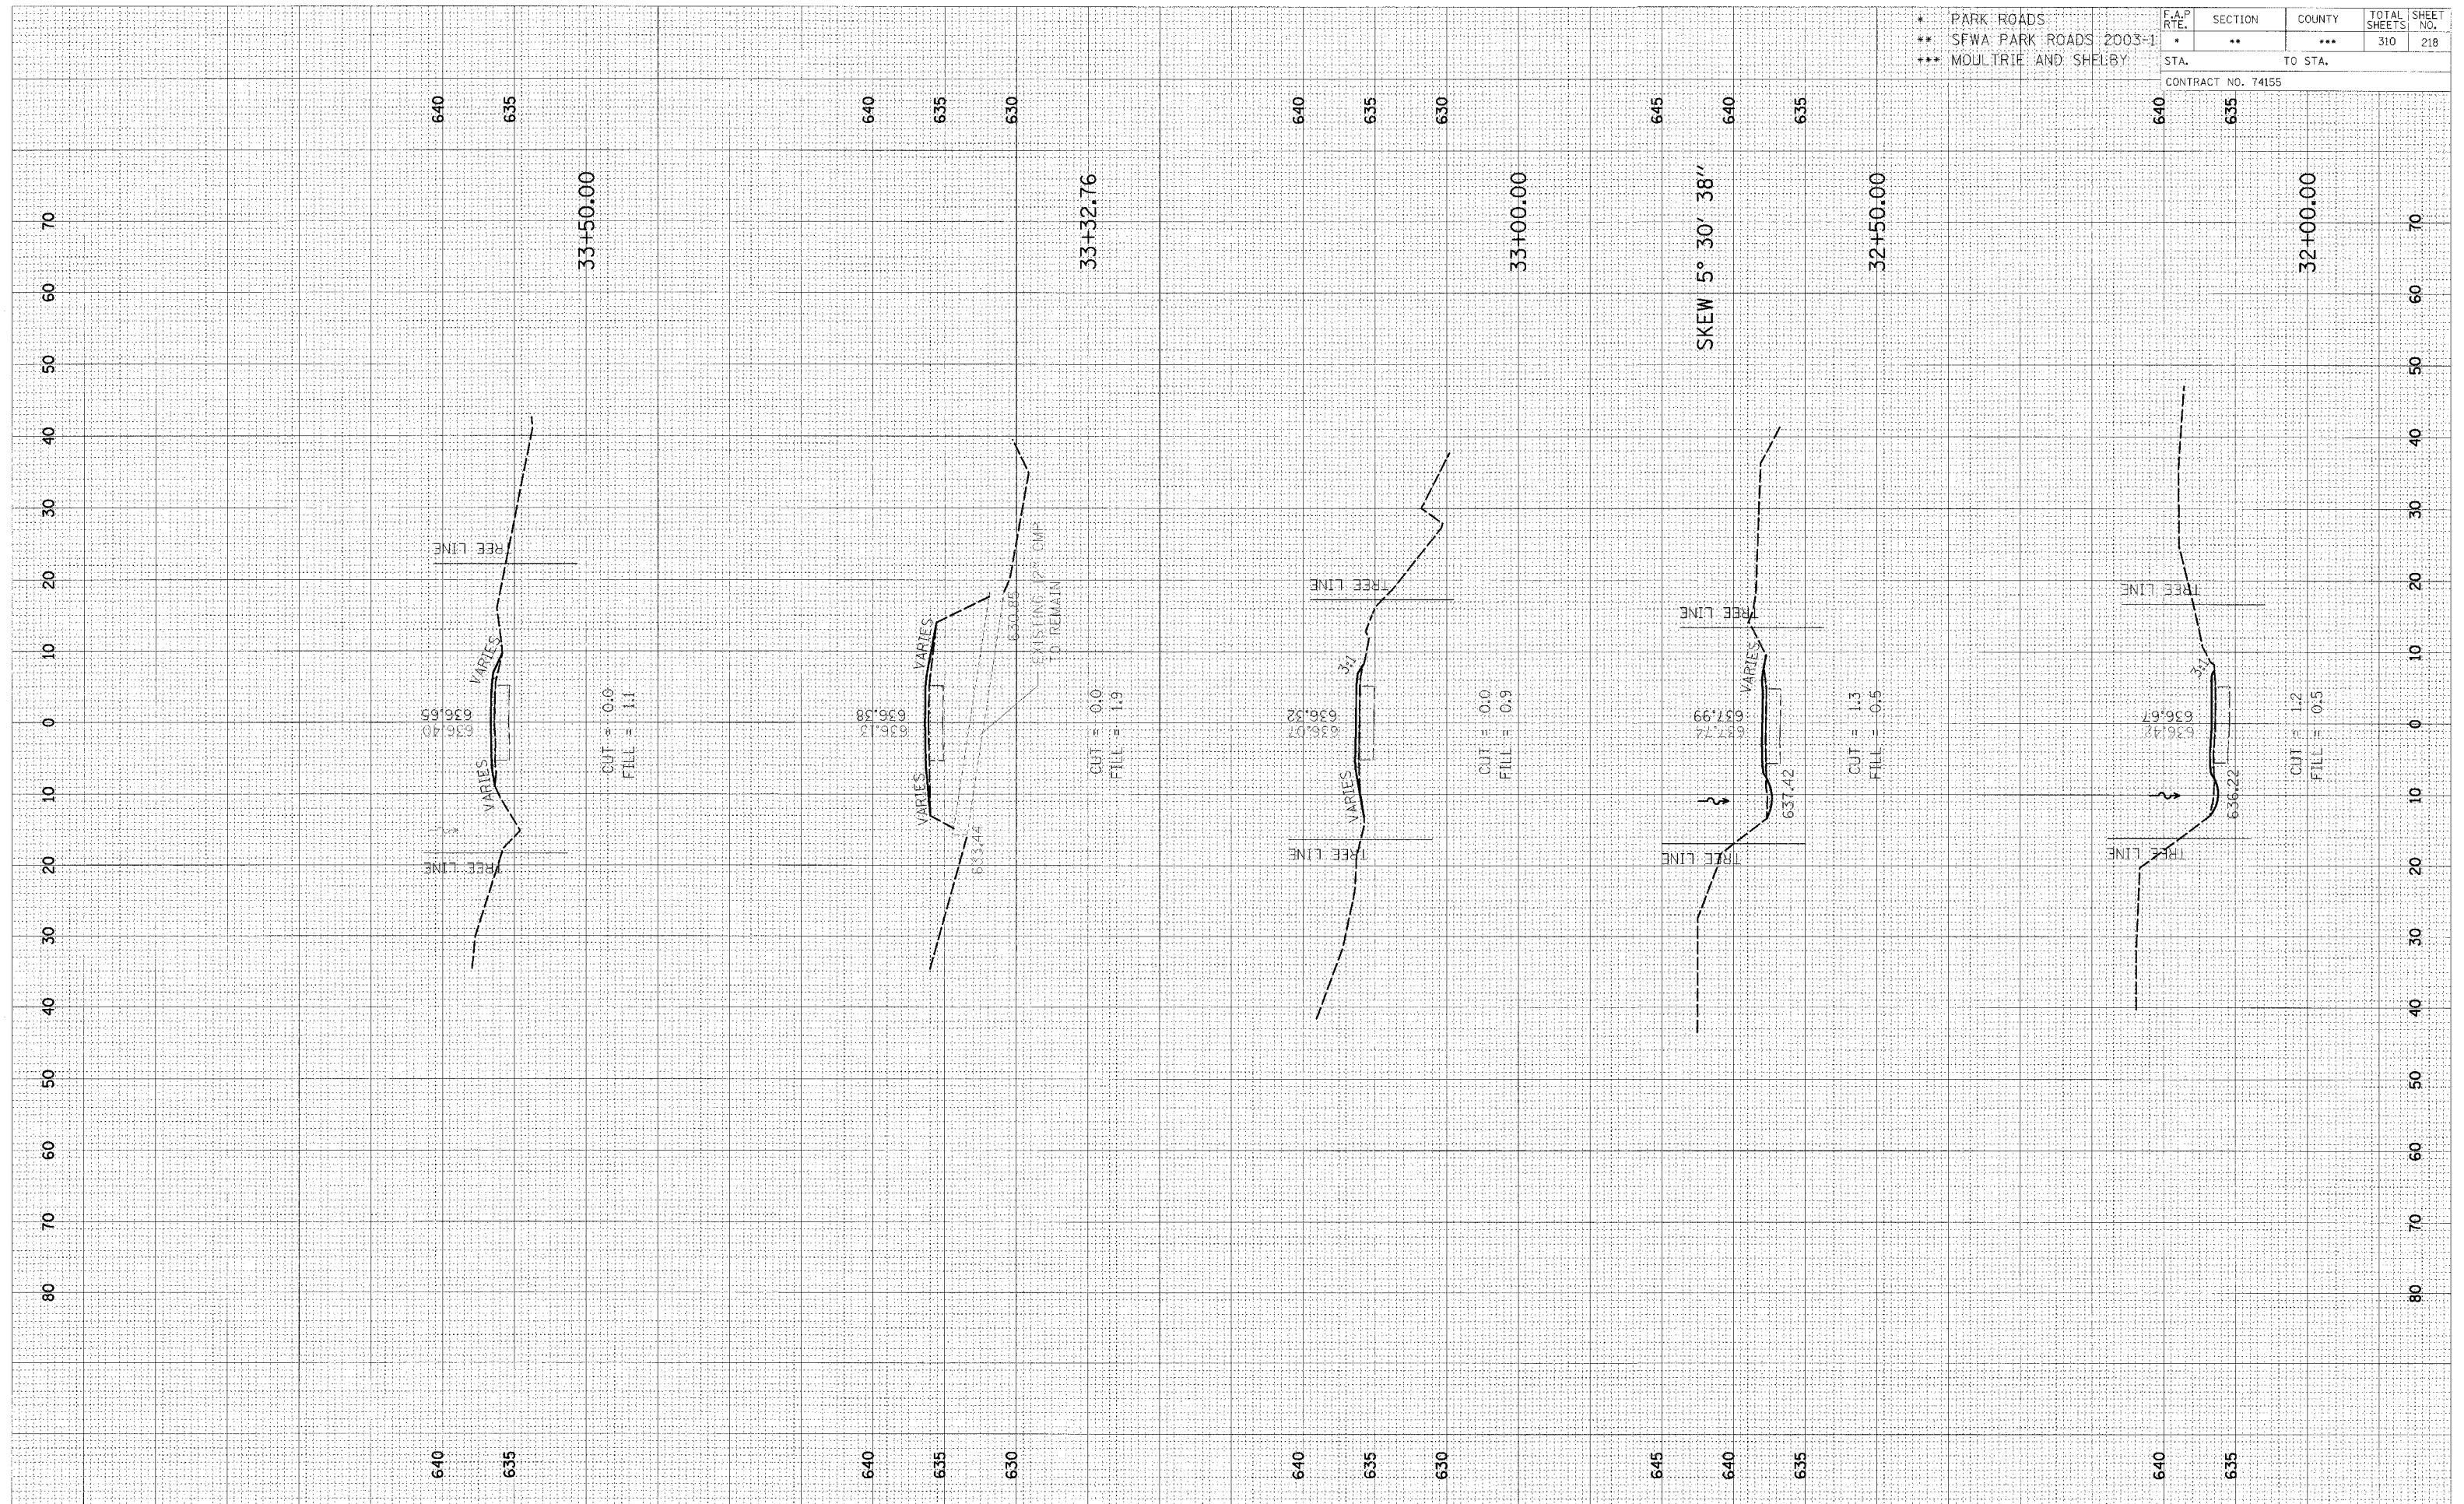

CROSS SECTION, OKAW, TOWNSHIP ROAD 24 TO PARKING LOT 27 & 29, STA 32+00.00 TO STA 33+50.00