


FINAL SURVEY	DATE
SURVEYED	BY
PLANNED	
NOTE BOOK	
NO.	
AREAS CHECKED	

ORIGINAL SURVEY	DATE
SURVEYED	BY
PLANNED	
NOTE BOOK	
NO.	
AREAS CHECKED	

F.A.P. RTE.	SECTION	COUNTY	TOTAL SHEETS	SHEET NO.
*	**	***	310	219
STA.		TO STA.		
CONTRACT NO. 74155				

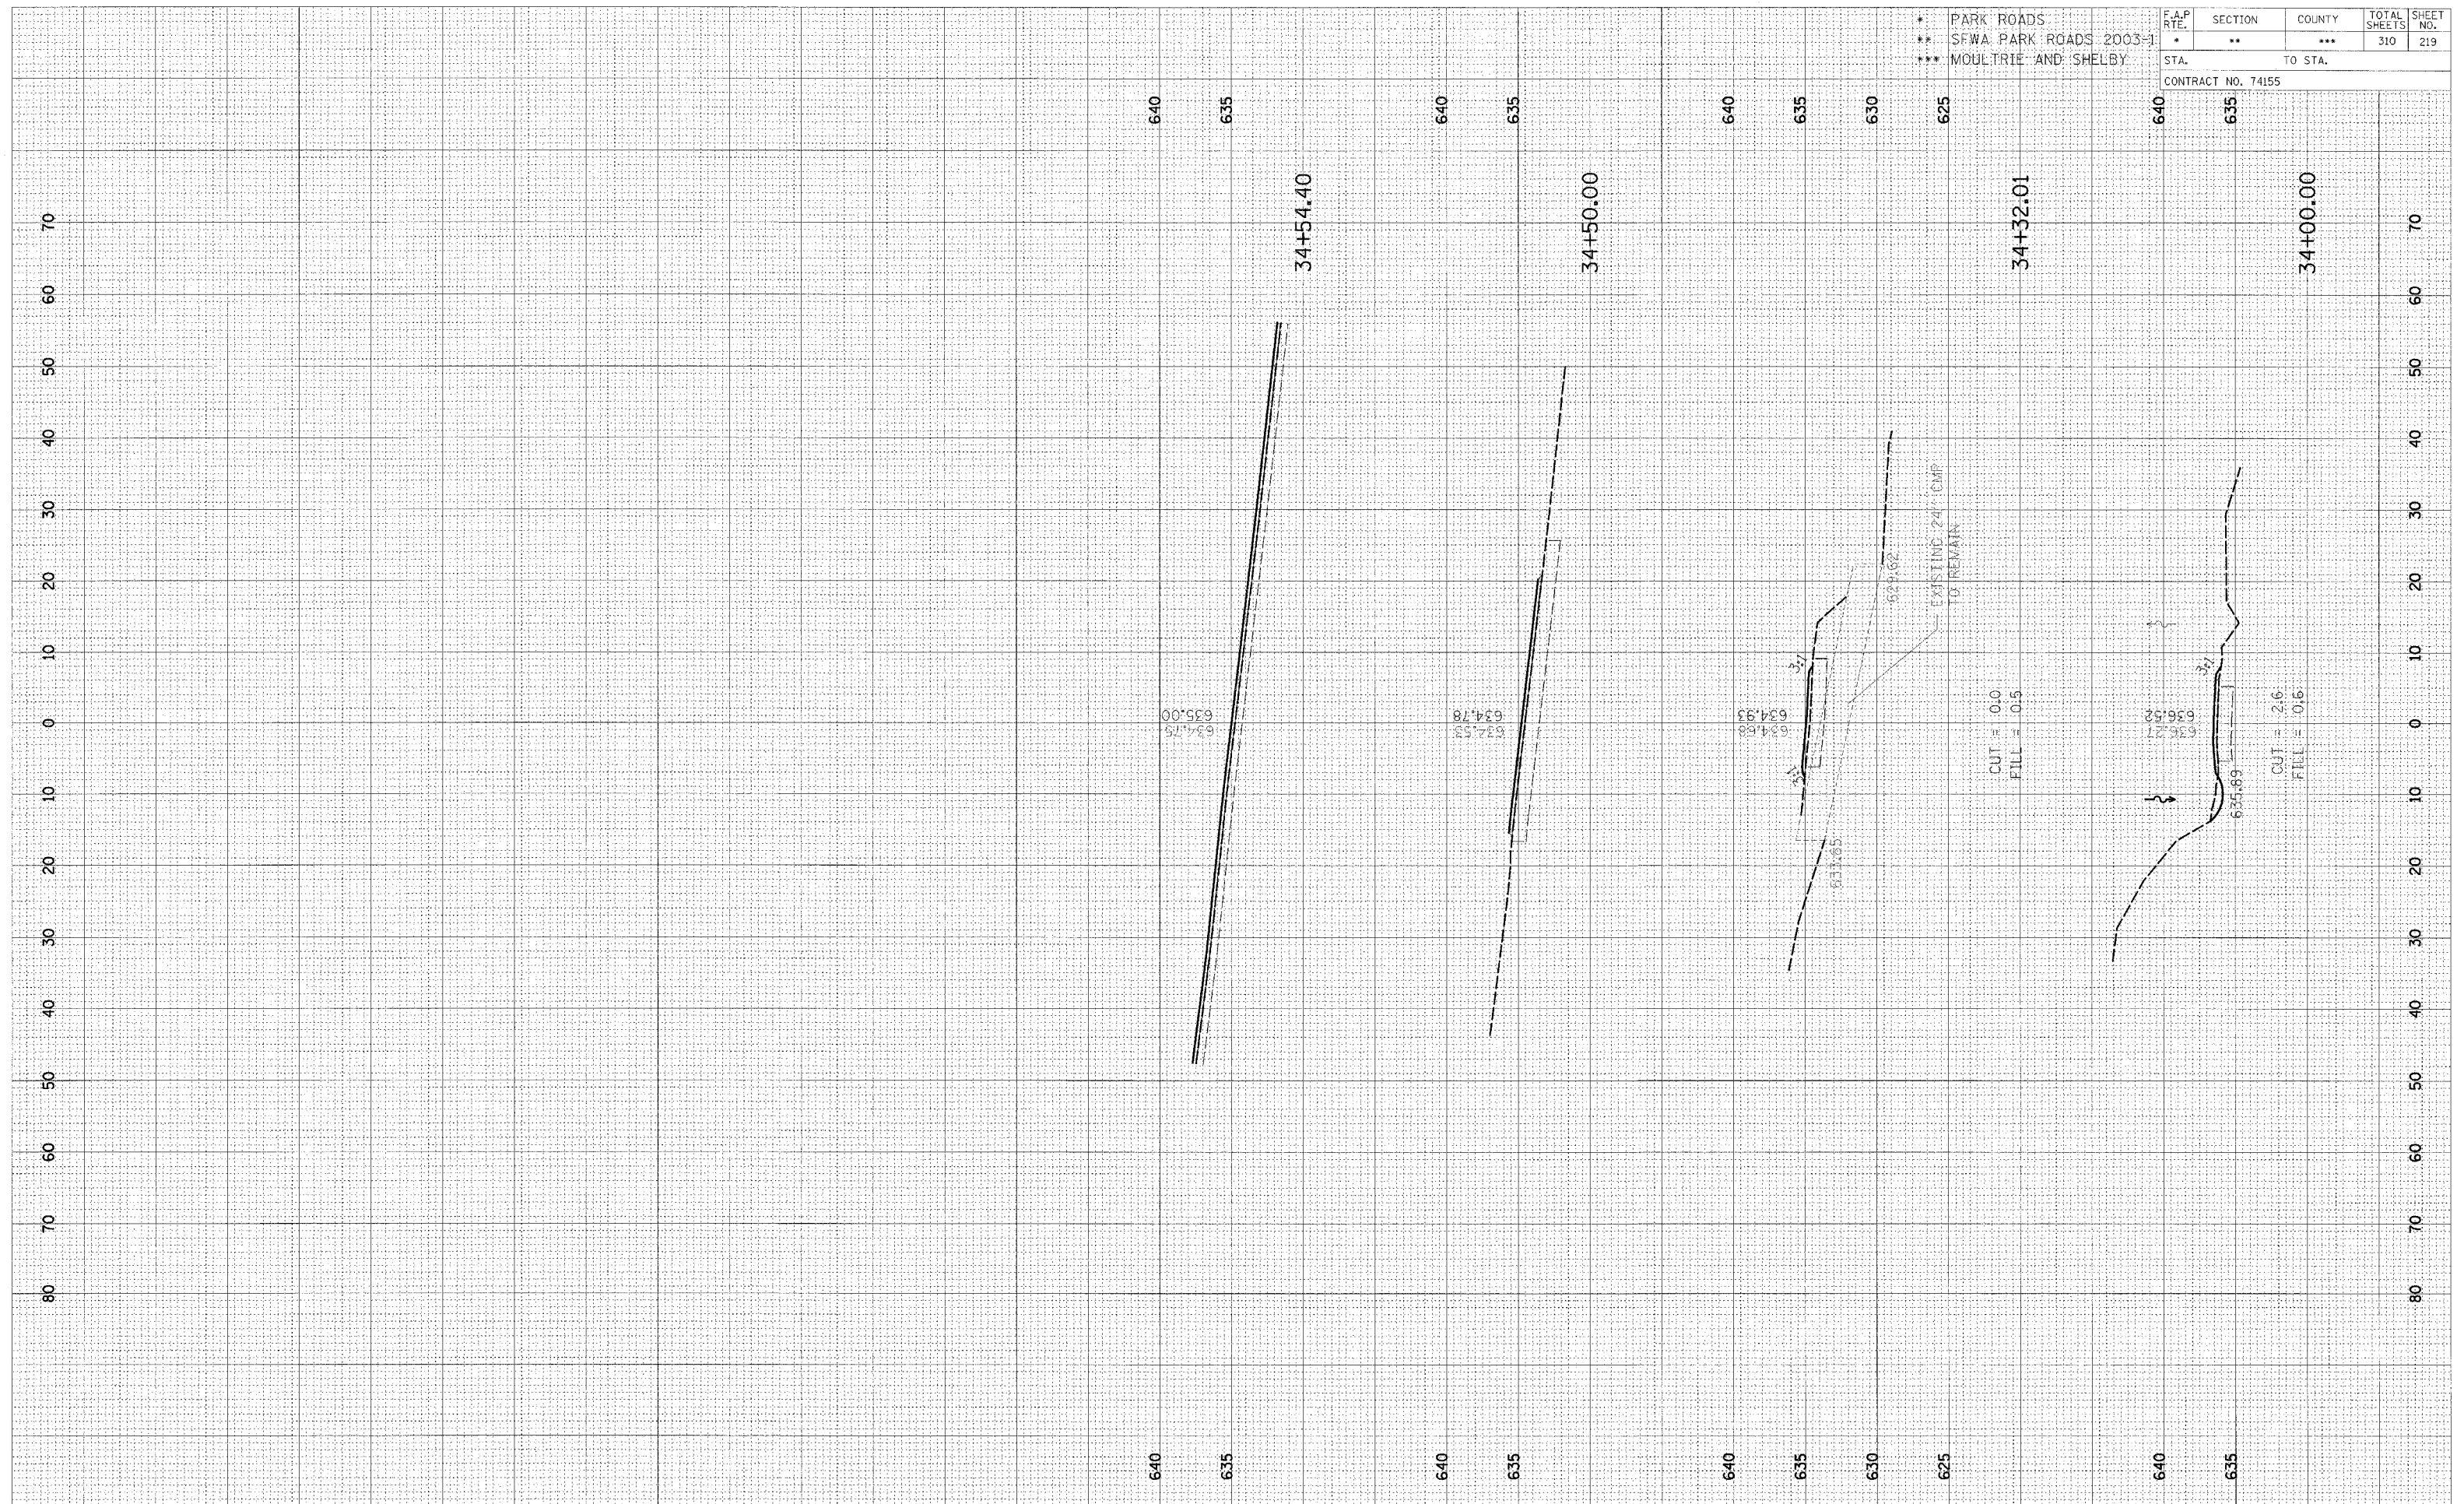

CROSS SECTION, OKAW, TOWNSHIP ROAD 24 TO PARKING LOT 27 & 29, STA 34+00.00 TO STA 34+54.40