


FINAL	REVIEWED	DATE
SURVEY	BY	
NOTE BOOK	NO.	
AREAS CHECKED		

ORIGINAL	DATE
SURVEY	BY
NOTE BOOK	NO.
AREAS CHECKED	

* PARK ROADS
 ** SFWA PARK ROADS 2003-1
 *** MOULTRIE AND SHELBY

F.A.X	SECTION	COUNTY	TOTAL	SHEET
RTE.	**	***	SHEETS	NO.
STA. X	TO STA.X		310	220
CONTRACT NO. 74155				

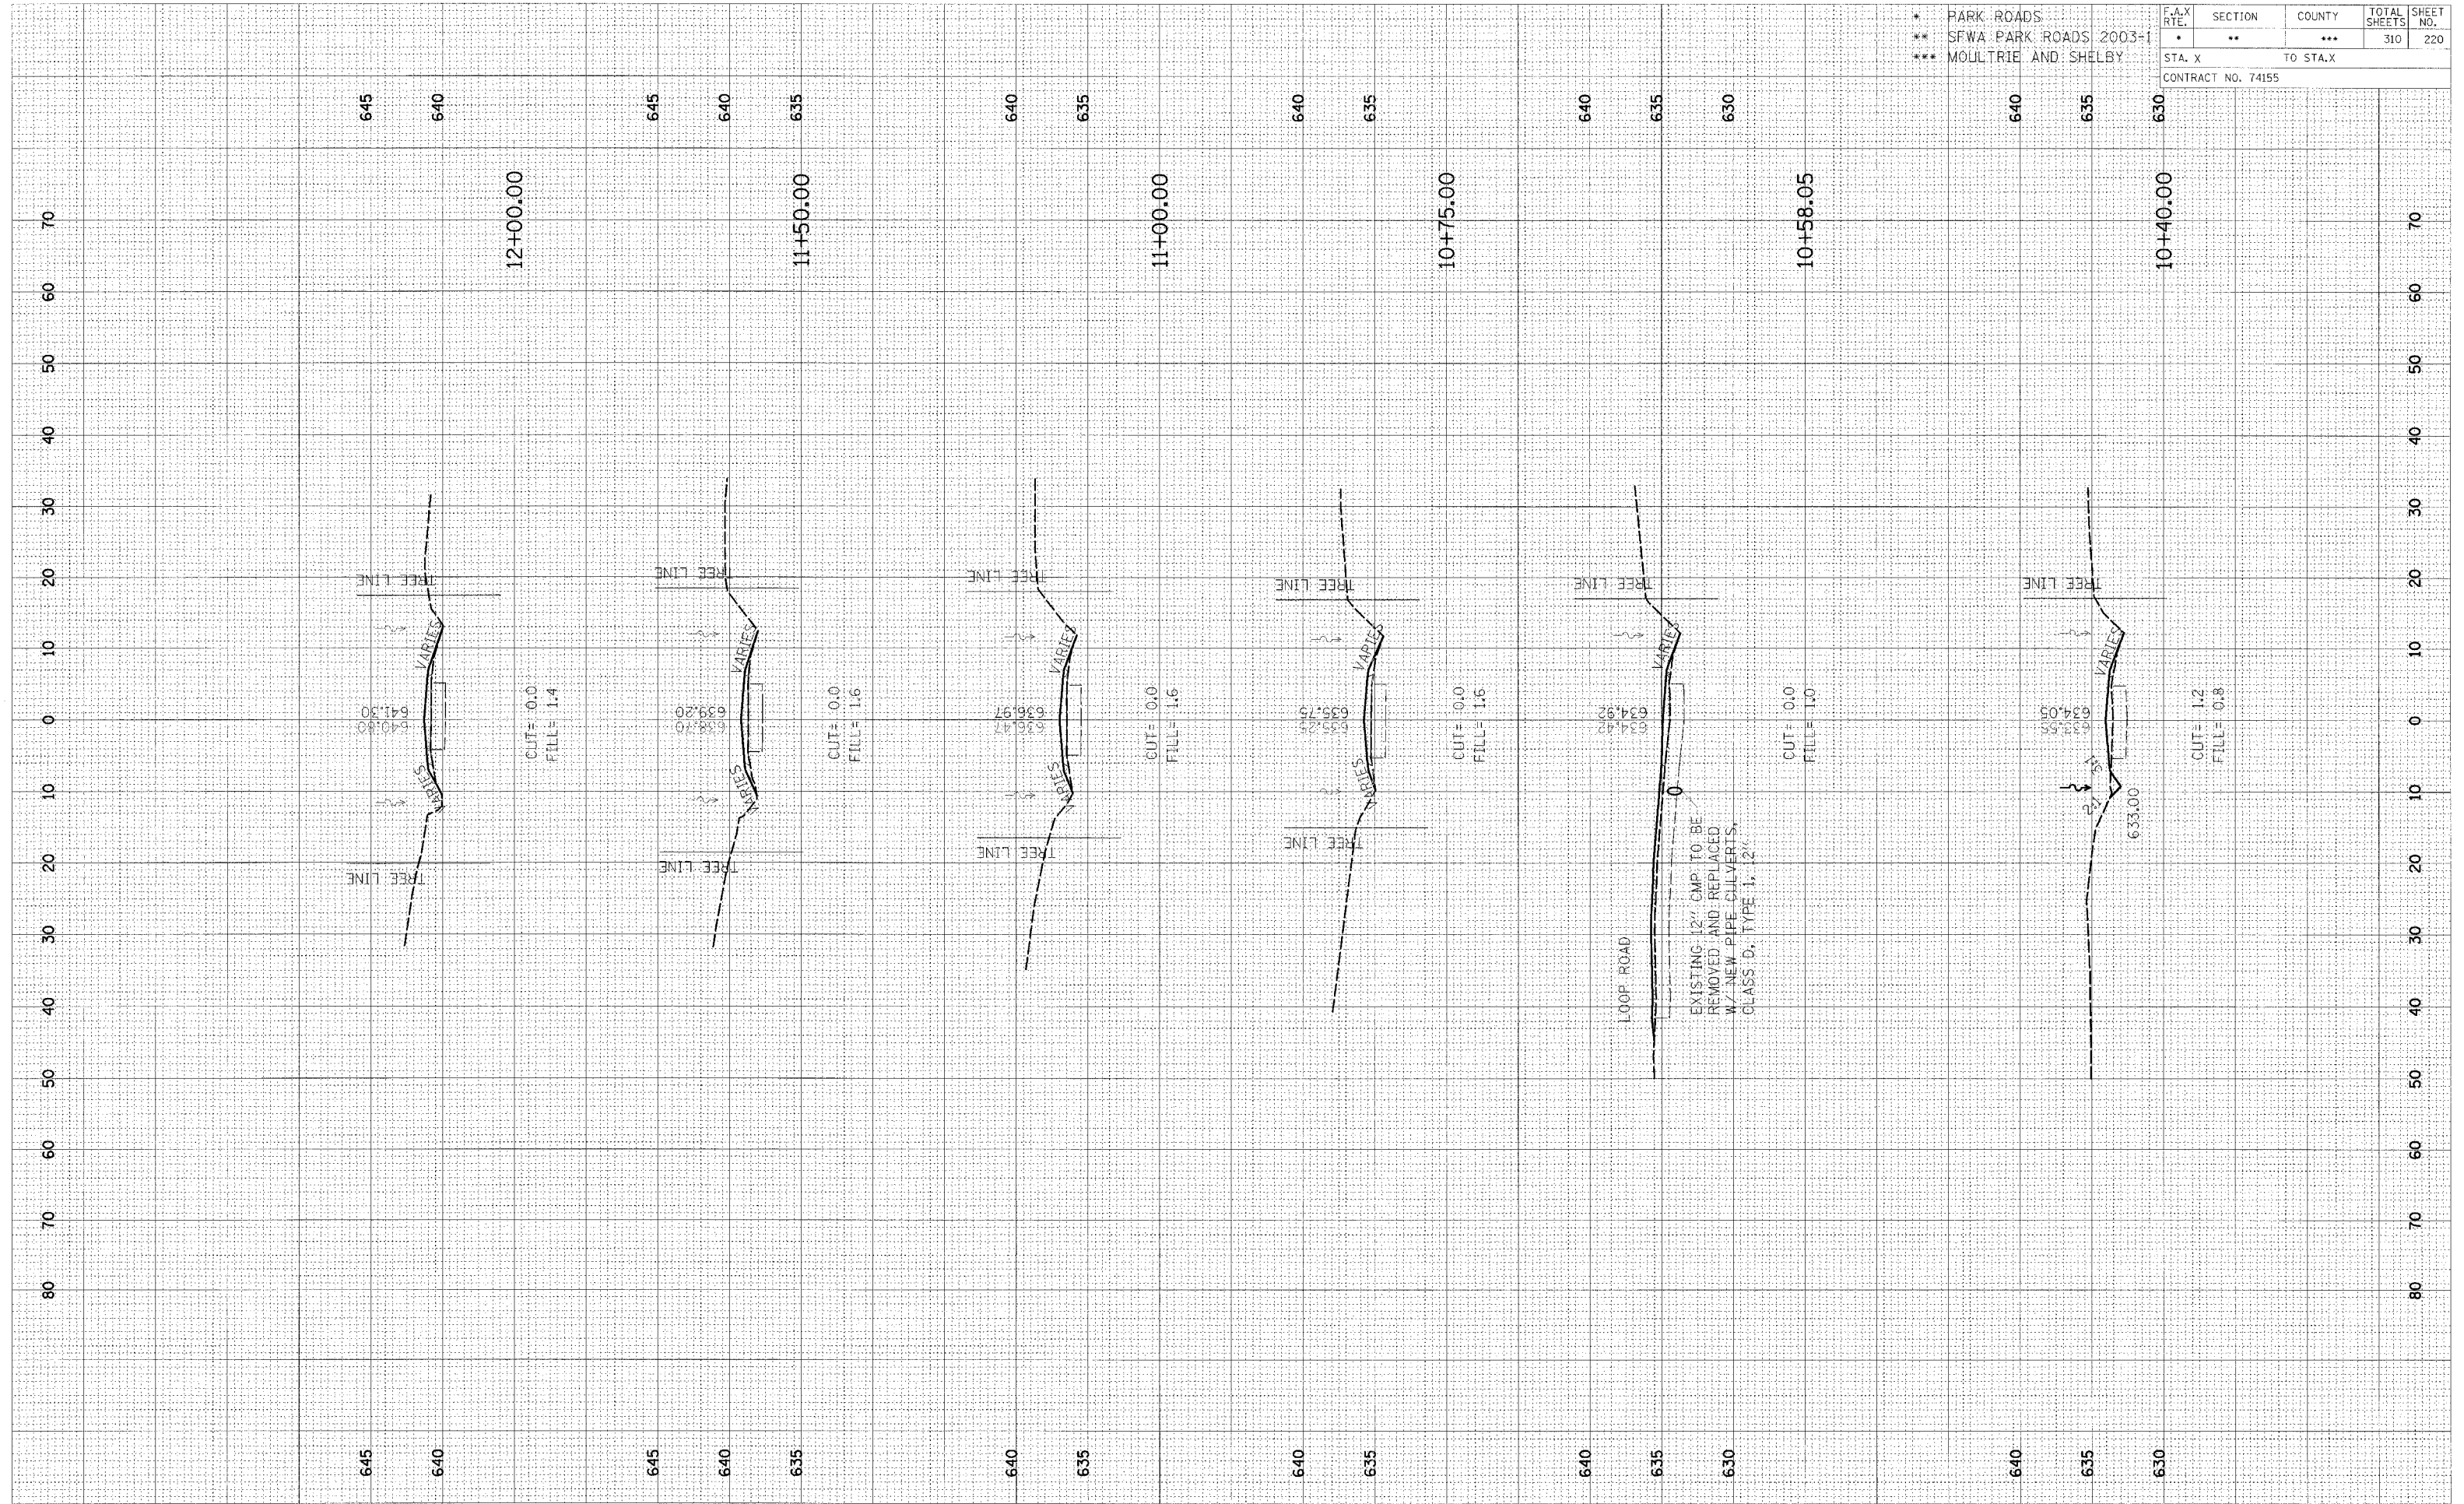

CROSS SECTION, OKAW, TOWNSHIP ROAD 117B TO PARKING LOT 30, STA 10+40.00 TO STA 12+00.00