


REVIEWED	DATE
BY	
DATE	
NO. OF SHEETS	
DATE	
BY	
DATE	
NO. OF SHEETS	
DATE	
BY	
DATE	
NO. OF SHEETS	
DATE	
BY	
DATE	
NO. OF SHEETS	

ORIGINAL	DATE
BY	
DATE	
NO. OF SHEETS	
DATE	
BY	
DATE	
NO. OF SHEETS	
DATE	
BY	
DATE	
NO. OF SHEETS	
DATE	
BY	
DATE	
NO. OF SHEETS	

* PARK ROADS
 ** SFWA PARK ROADS 2003-1
 *** MOLLTRIE AND SHELBY

F.A. RTE.	SECTION	COUNTY	TOTAL SHEETS	SHEET NO.
*	**	***	310	221

STA. TO STA.
 CONTRACT NO. 74155

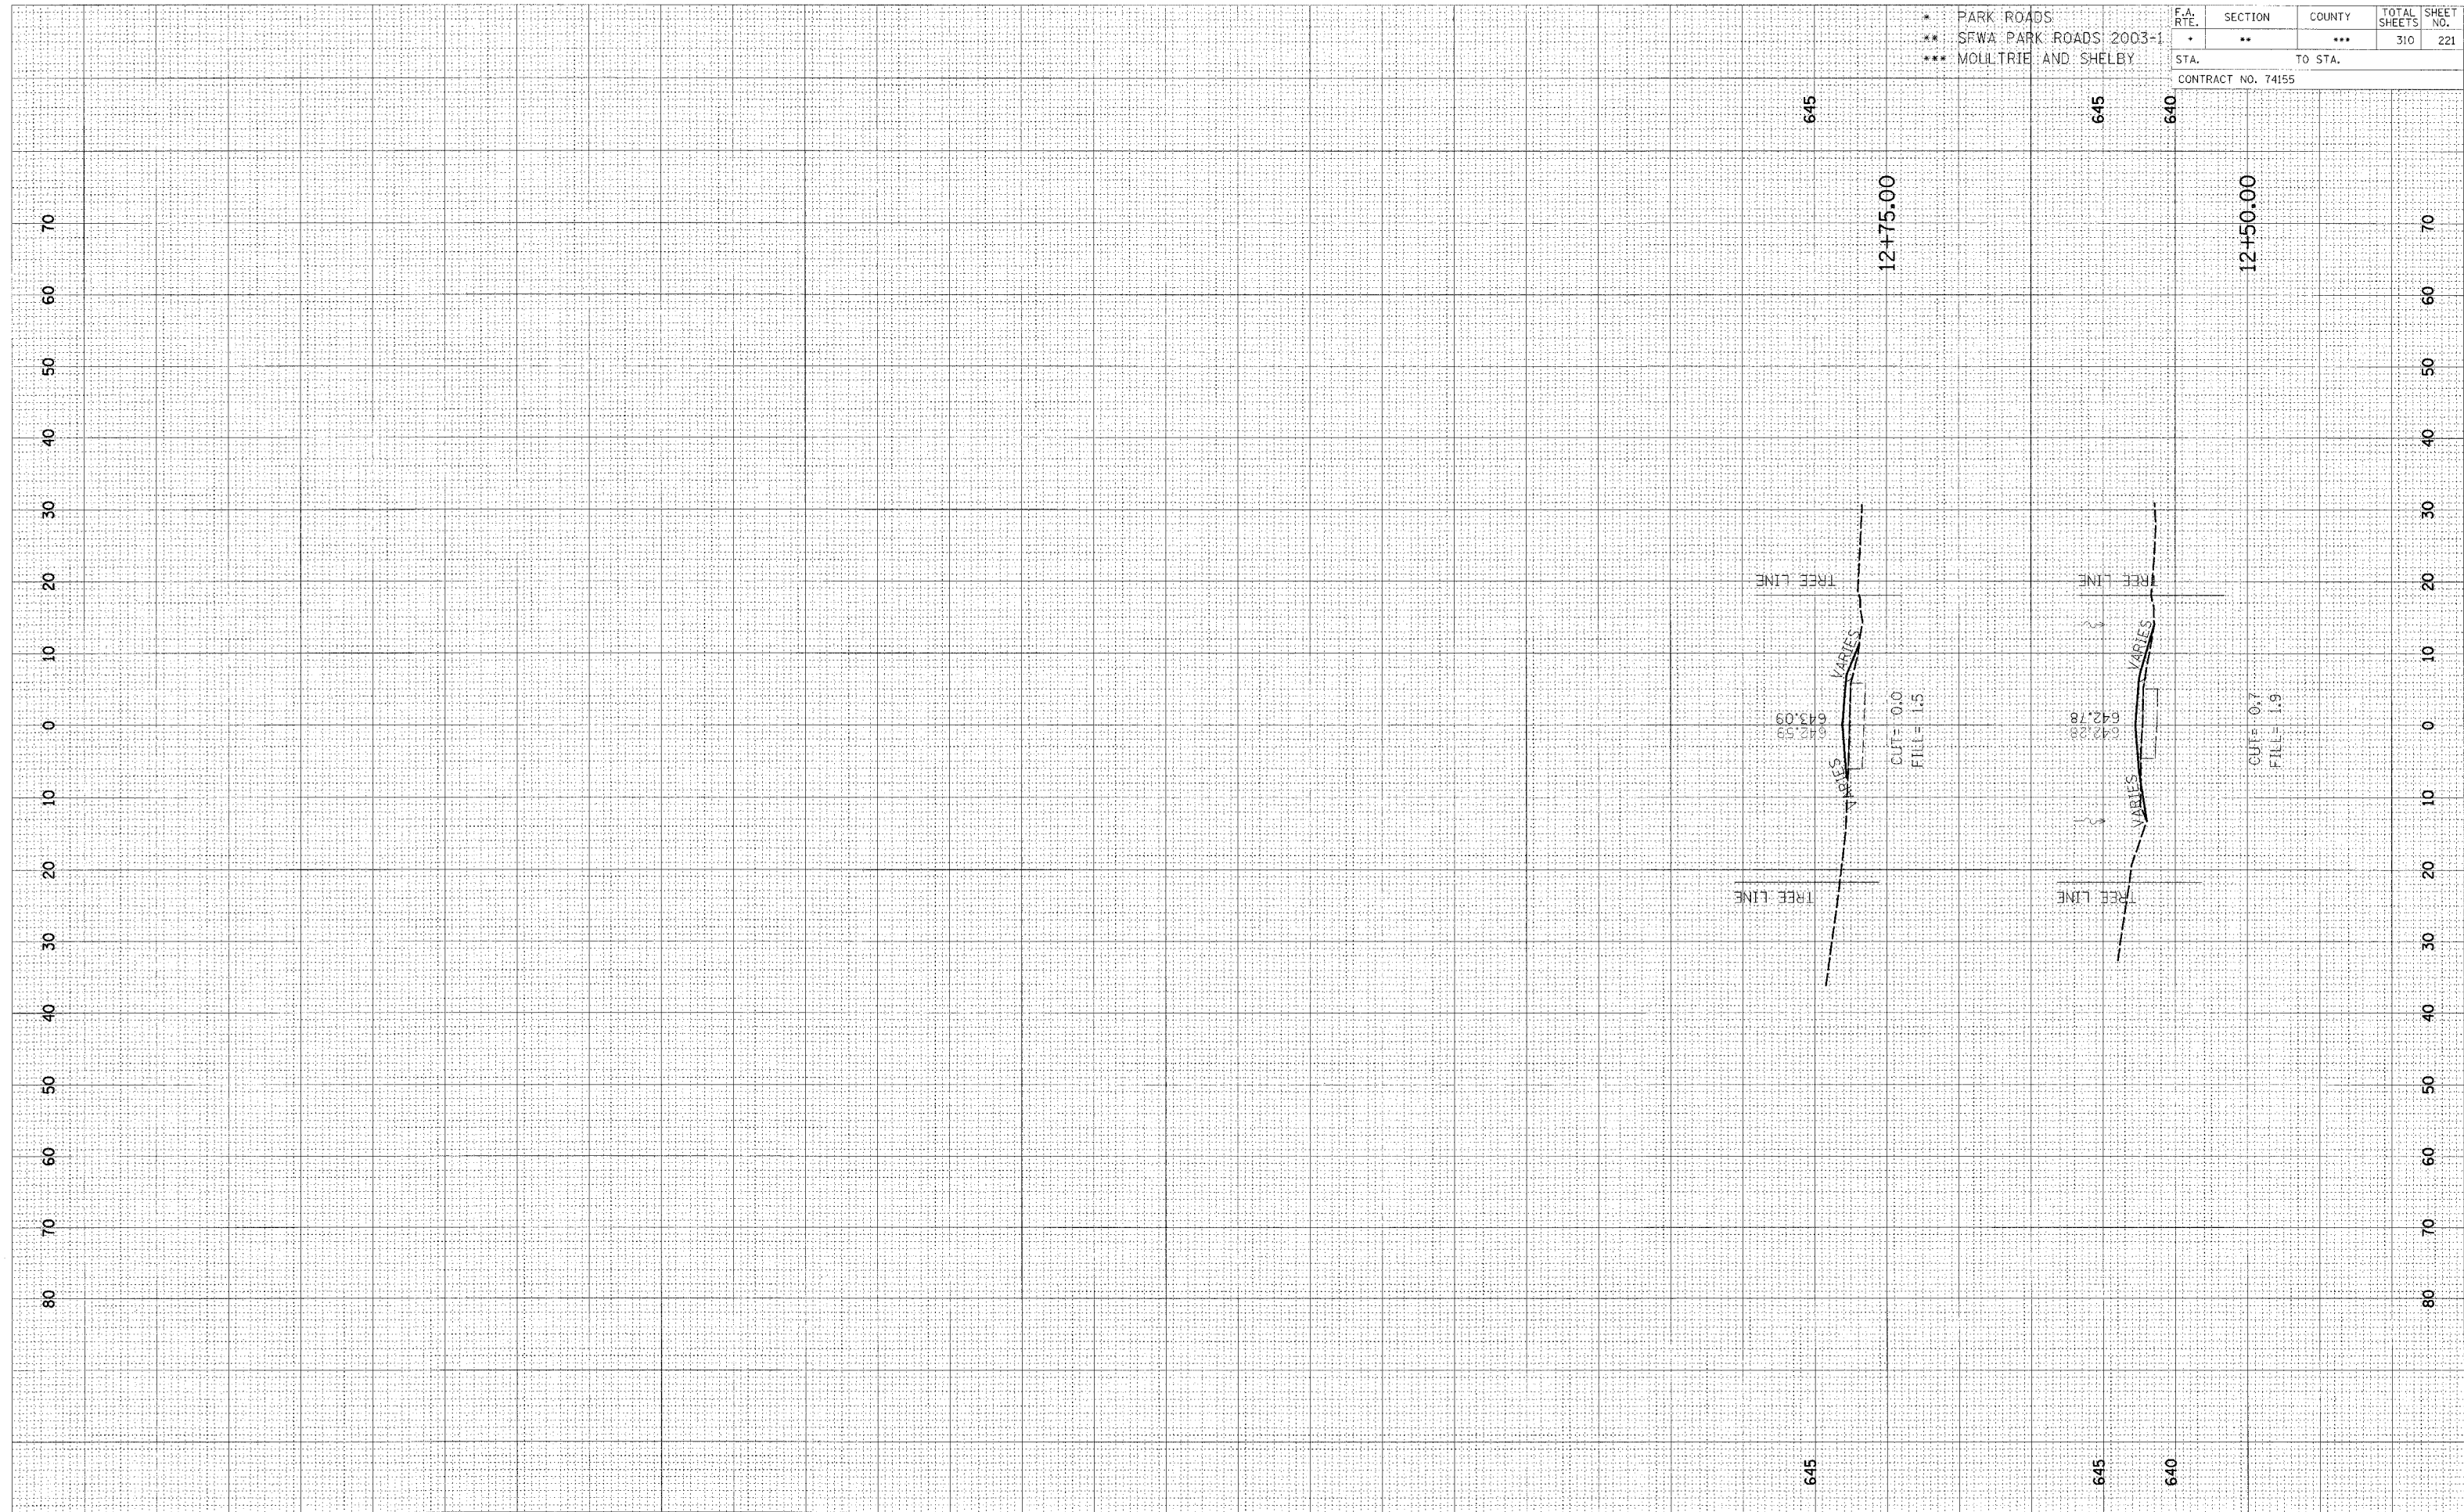

CROSS SECTION, OKAW, TOWNSHIP ROAD 117B TO PARKING LOT 30, STA 12+50.00 TO STA 12+75.00