


NO.	AREAS CHECKED
NO.	AREAS CHECKED
* PARK ROADS
 ** SFWA PARK ROADS 2003-1
 *** MOLLTRIE AND SHELBY

F.A.P. RTE.	SECTION	COUNTY	TOTAL SHEETS	SHEET NO.
*	**	***	310	226
STA.		TO, STA.		
CONTRACT NO. 74155				

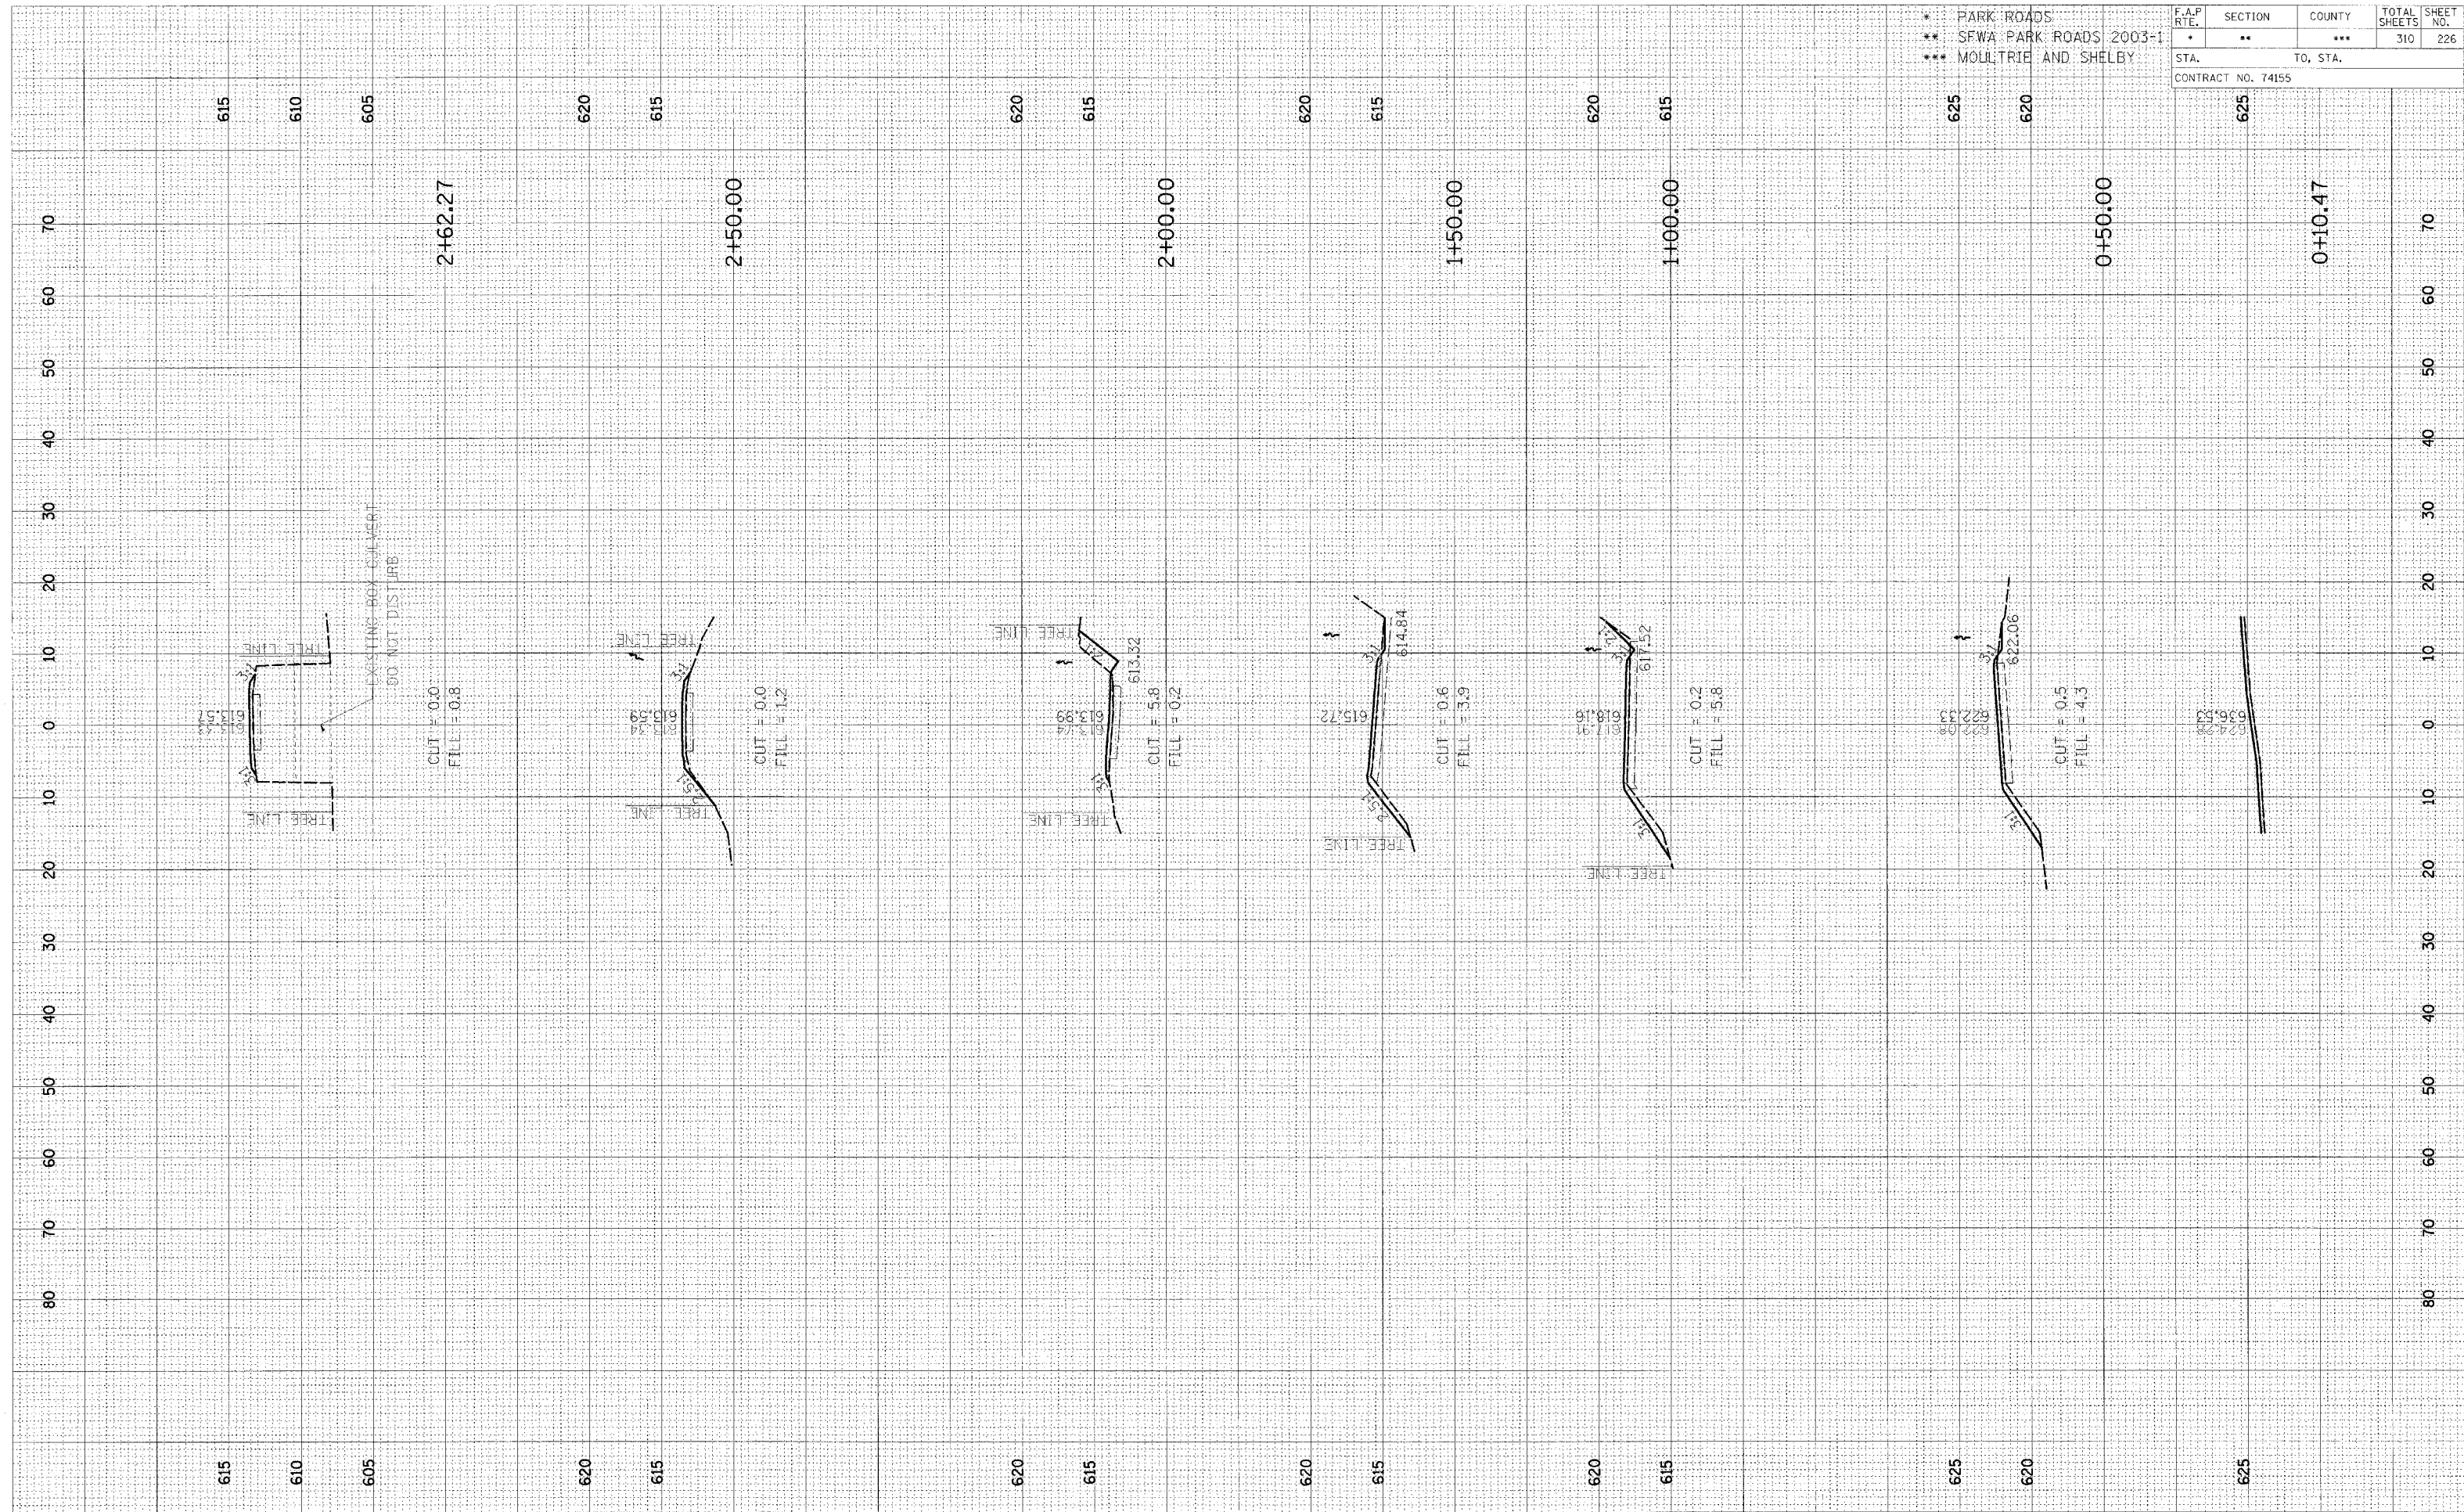

CROSS SECTION, KASKASKIA, PARK ROAD TO PARKING LOT 51, STA 0+10.47 TO STA 2+62.27