


DATE	
BY	
NO.	
AREAS CHECKED	
AREAS	
TEMPLATE	
NOTICE BOOK	
SURVEY	
QUANTITY	
FINAL	

DATE	
BY	
NO.	
AREAS CHECKED	
AREAS	
TEMPLATE	
NOTICE BOOK	
SURVEY	
QUANTITY	
ORIGINAL	

* PARK ROADS	F.A.P. R.T.E.	SECTION	COUNTY	TOTAL SHEETS	SHEET NO.
** SFWA PARK ROADS 2003-1		**	***	310	235
*** MOULTRIE AND SHELBY					
CONTRACT NO. 74155		TO STA.			

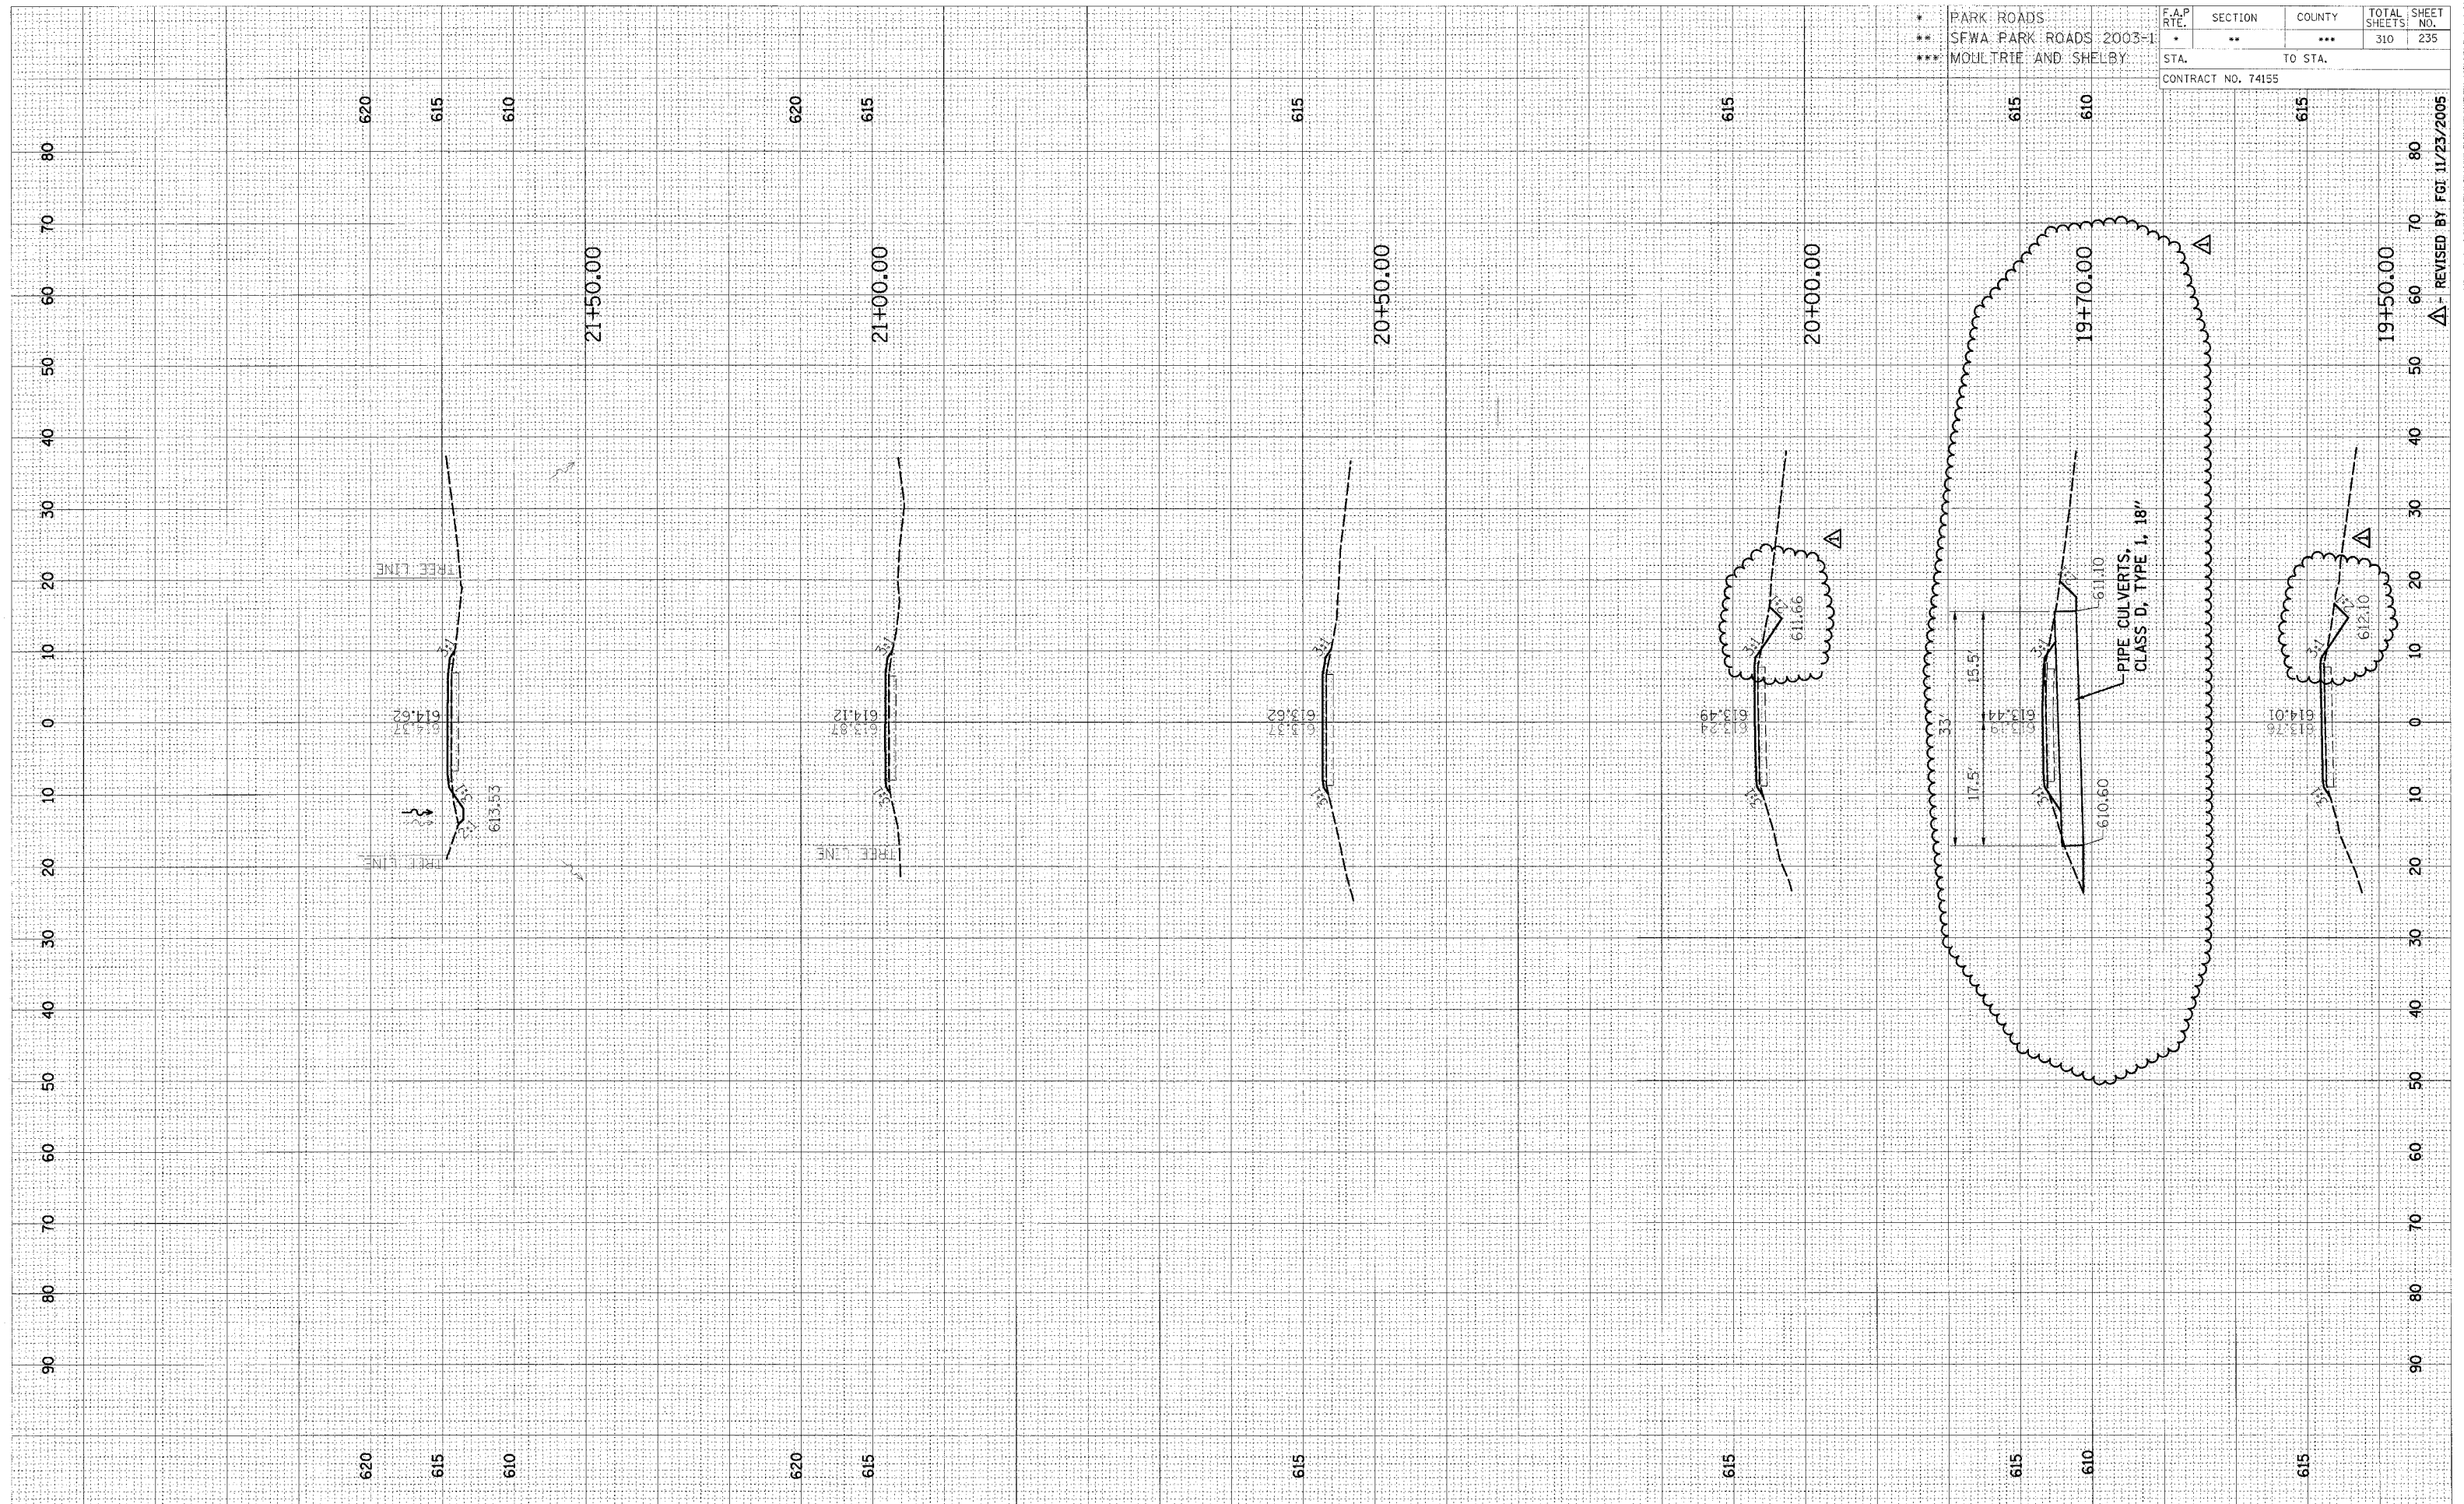

CROSS SECTION, KASKASKIA, TOWNSHIP ROAD 140 TO PARKING LOTS 54, 55, 56, 58, 58A & 58B, STA 19+50.00 TO STA 21+50.00

REVISOR: FGI 11/23/2005