


FINAL	DATE
SURVEY	BY
NOTED	BY
PLOTTED	DATE
TEMPLATE	
AREAS	
CHECKED	

ORIGINAL	DATE
SURVEY	BY
NOTED	BY
PLOTTED	DATE
TEMPLATE	
AREAS	
CHECKED	

* PARK ROADS	F.A.P. RTE.	SECTION	COUNTY	TOTAL SHEETS	SHEET NO.
** SFWA PARK ROADS 2003-1	*	**	***	310	239
*** MOULTRIE AND SHELBY	CONTRACT NO. 74155				
STA.		TO STA.			

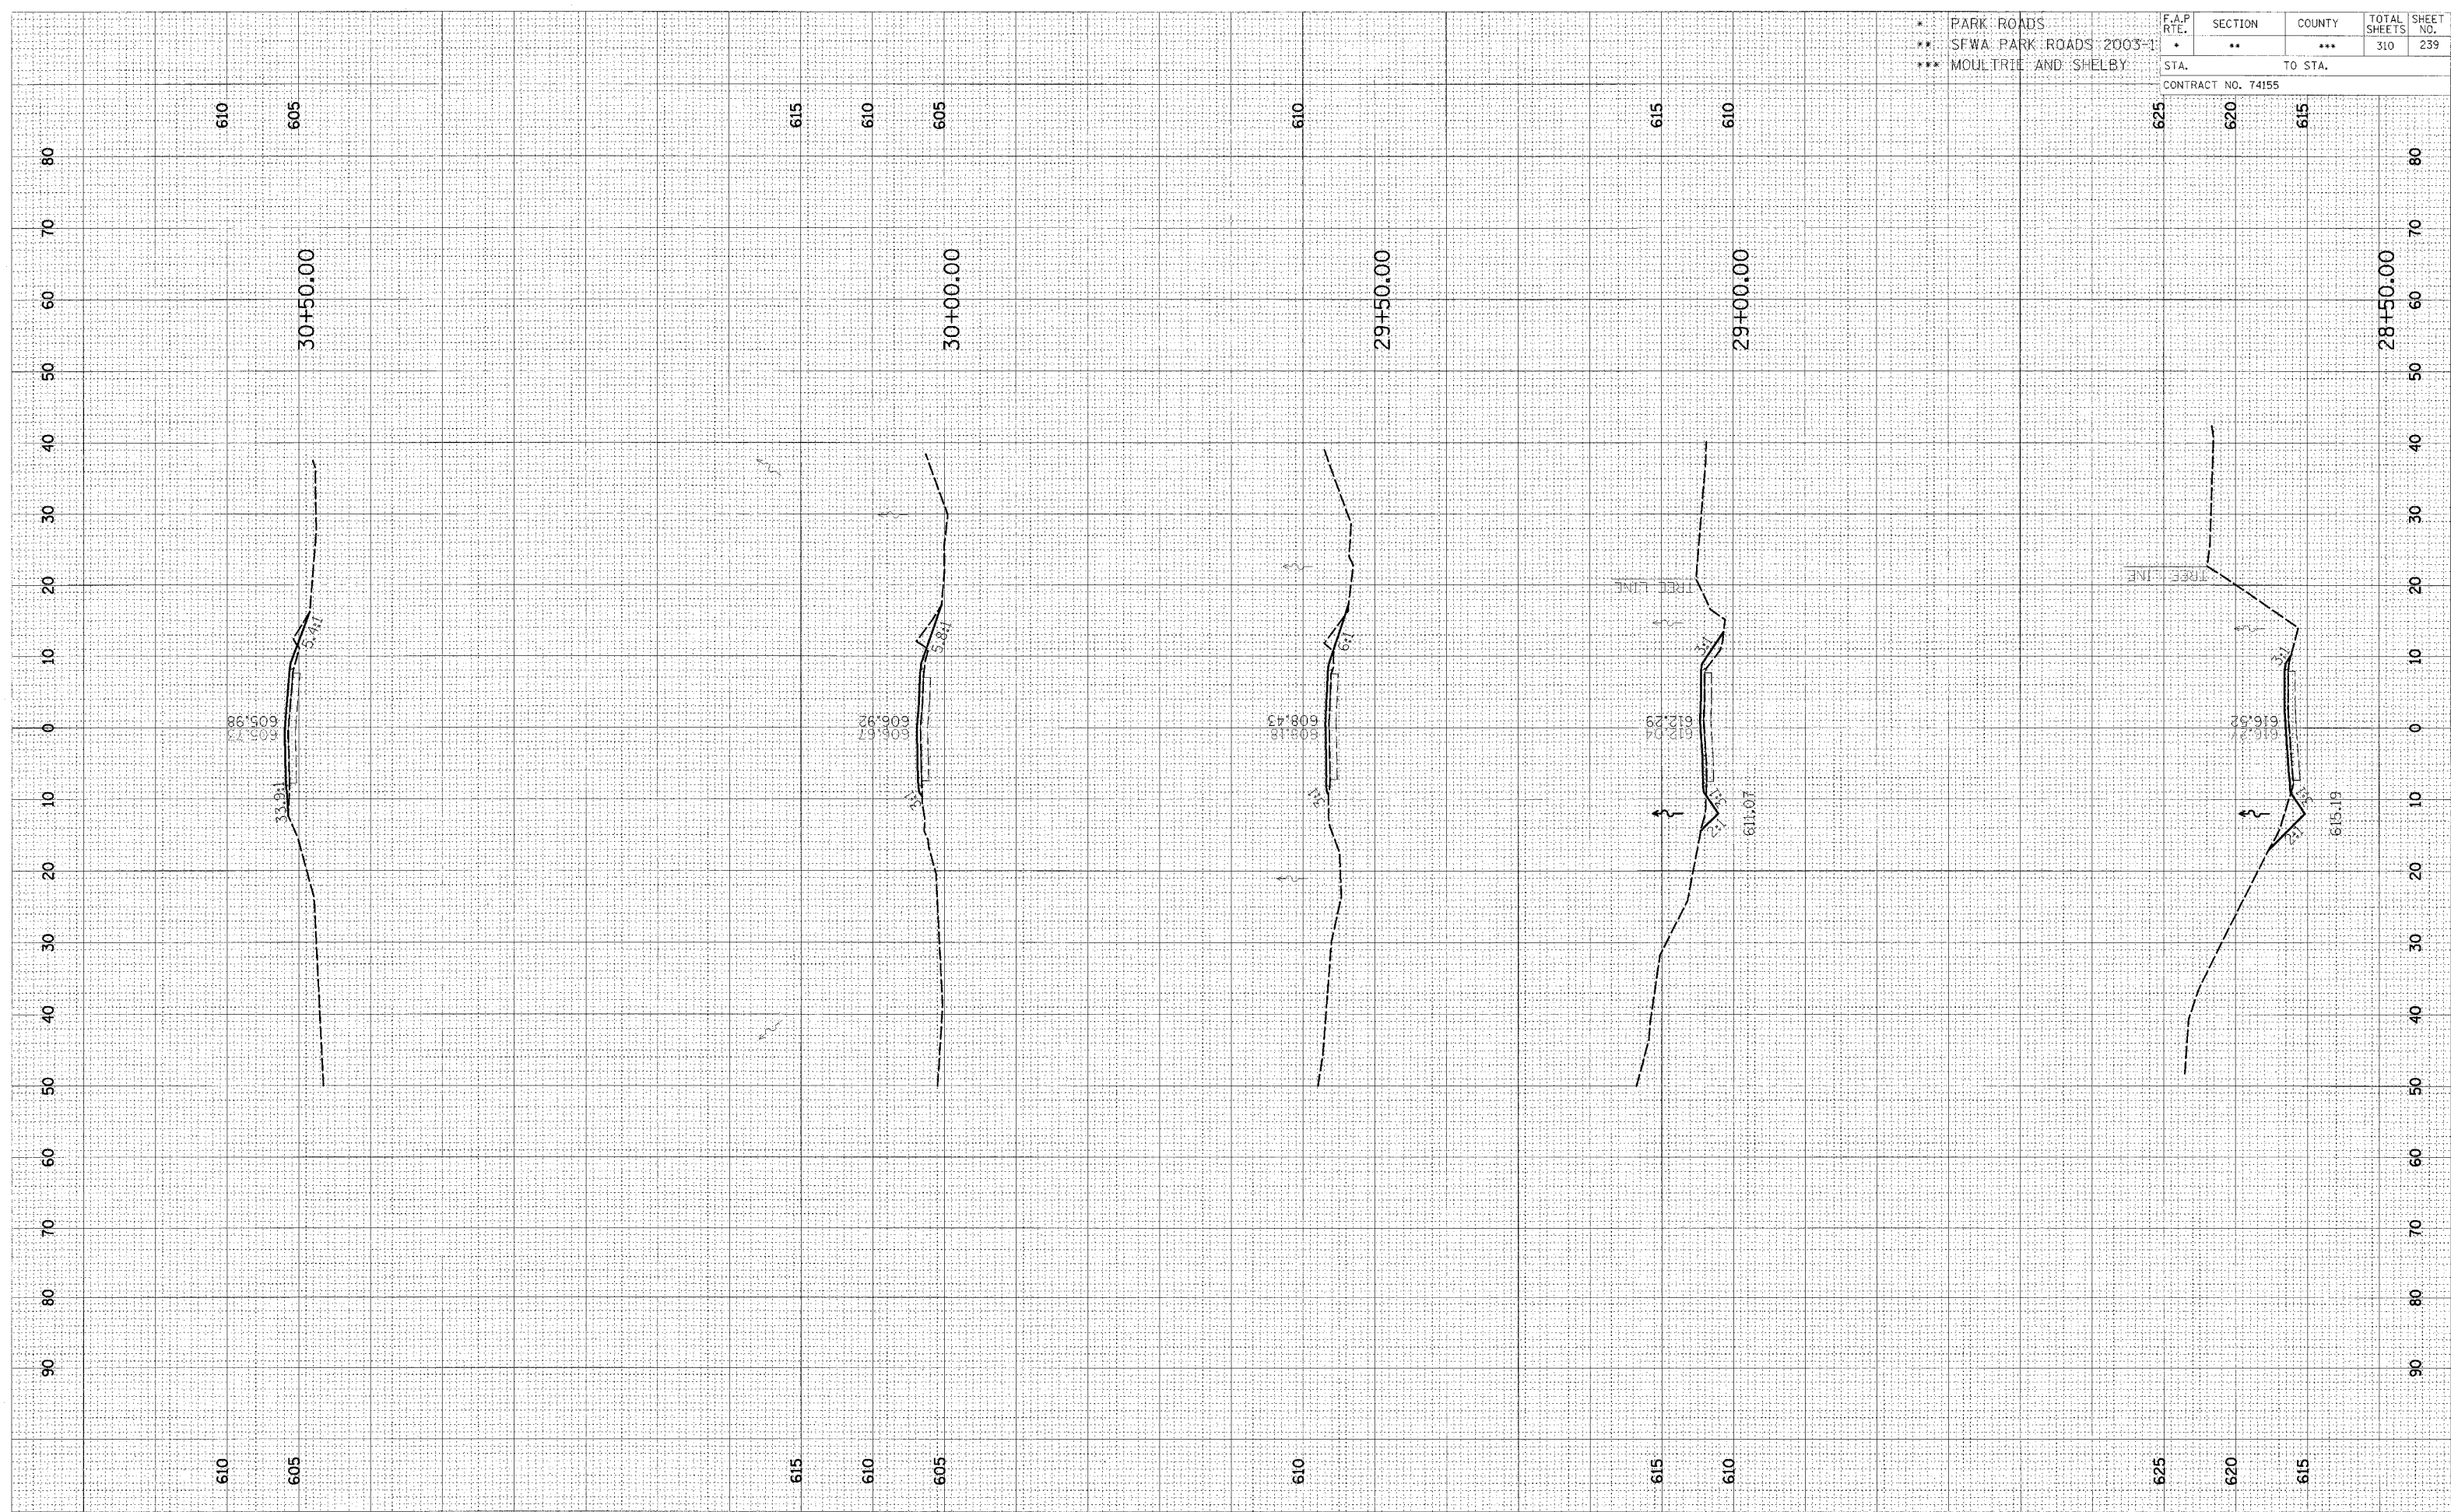

CROSS SECTION, KASKASKIA, TOWNSHIP ROAD 140A TO PARKING LOTS 54, 55, 56, 58, 58A & 58B, STA 28+50.00 TO STA 30+50.00