


ORIGINAL SURVEY
 DATE: _____
 BY: _____
 CHECKED: _____
 NO. _____
 AREAS CHECKED: _____

ORIGINAL SURVEY
 DATE: _____
 BY: _____
 CHECKED: _____
 NO. _____
 AREAS CHECKED: _____

* PARK ROADS	F.A.P. RTE.	SECTION	COUNTY	TOTAL SHEETS	SHEET NO.
** SFWA PARK ROADS 2003-1	*	**	***	310	245
*** MOULTRIE AND SHELBY	STA. _____ TO STA. _____		CONTRACT NO. 74155		

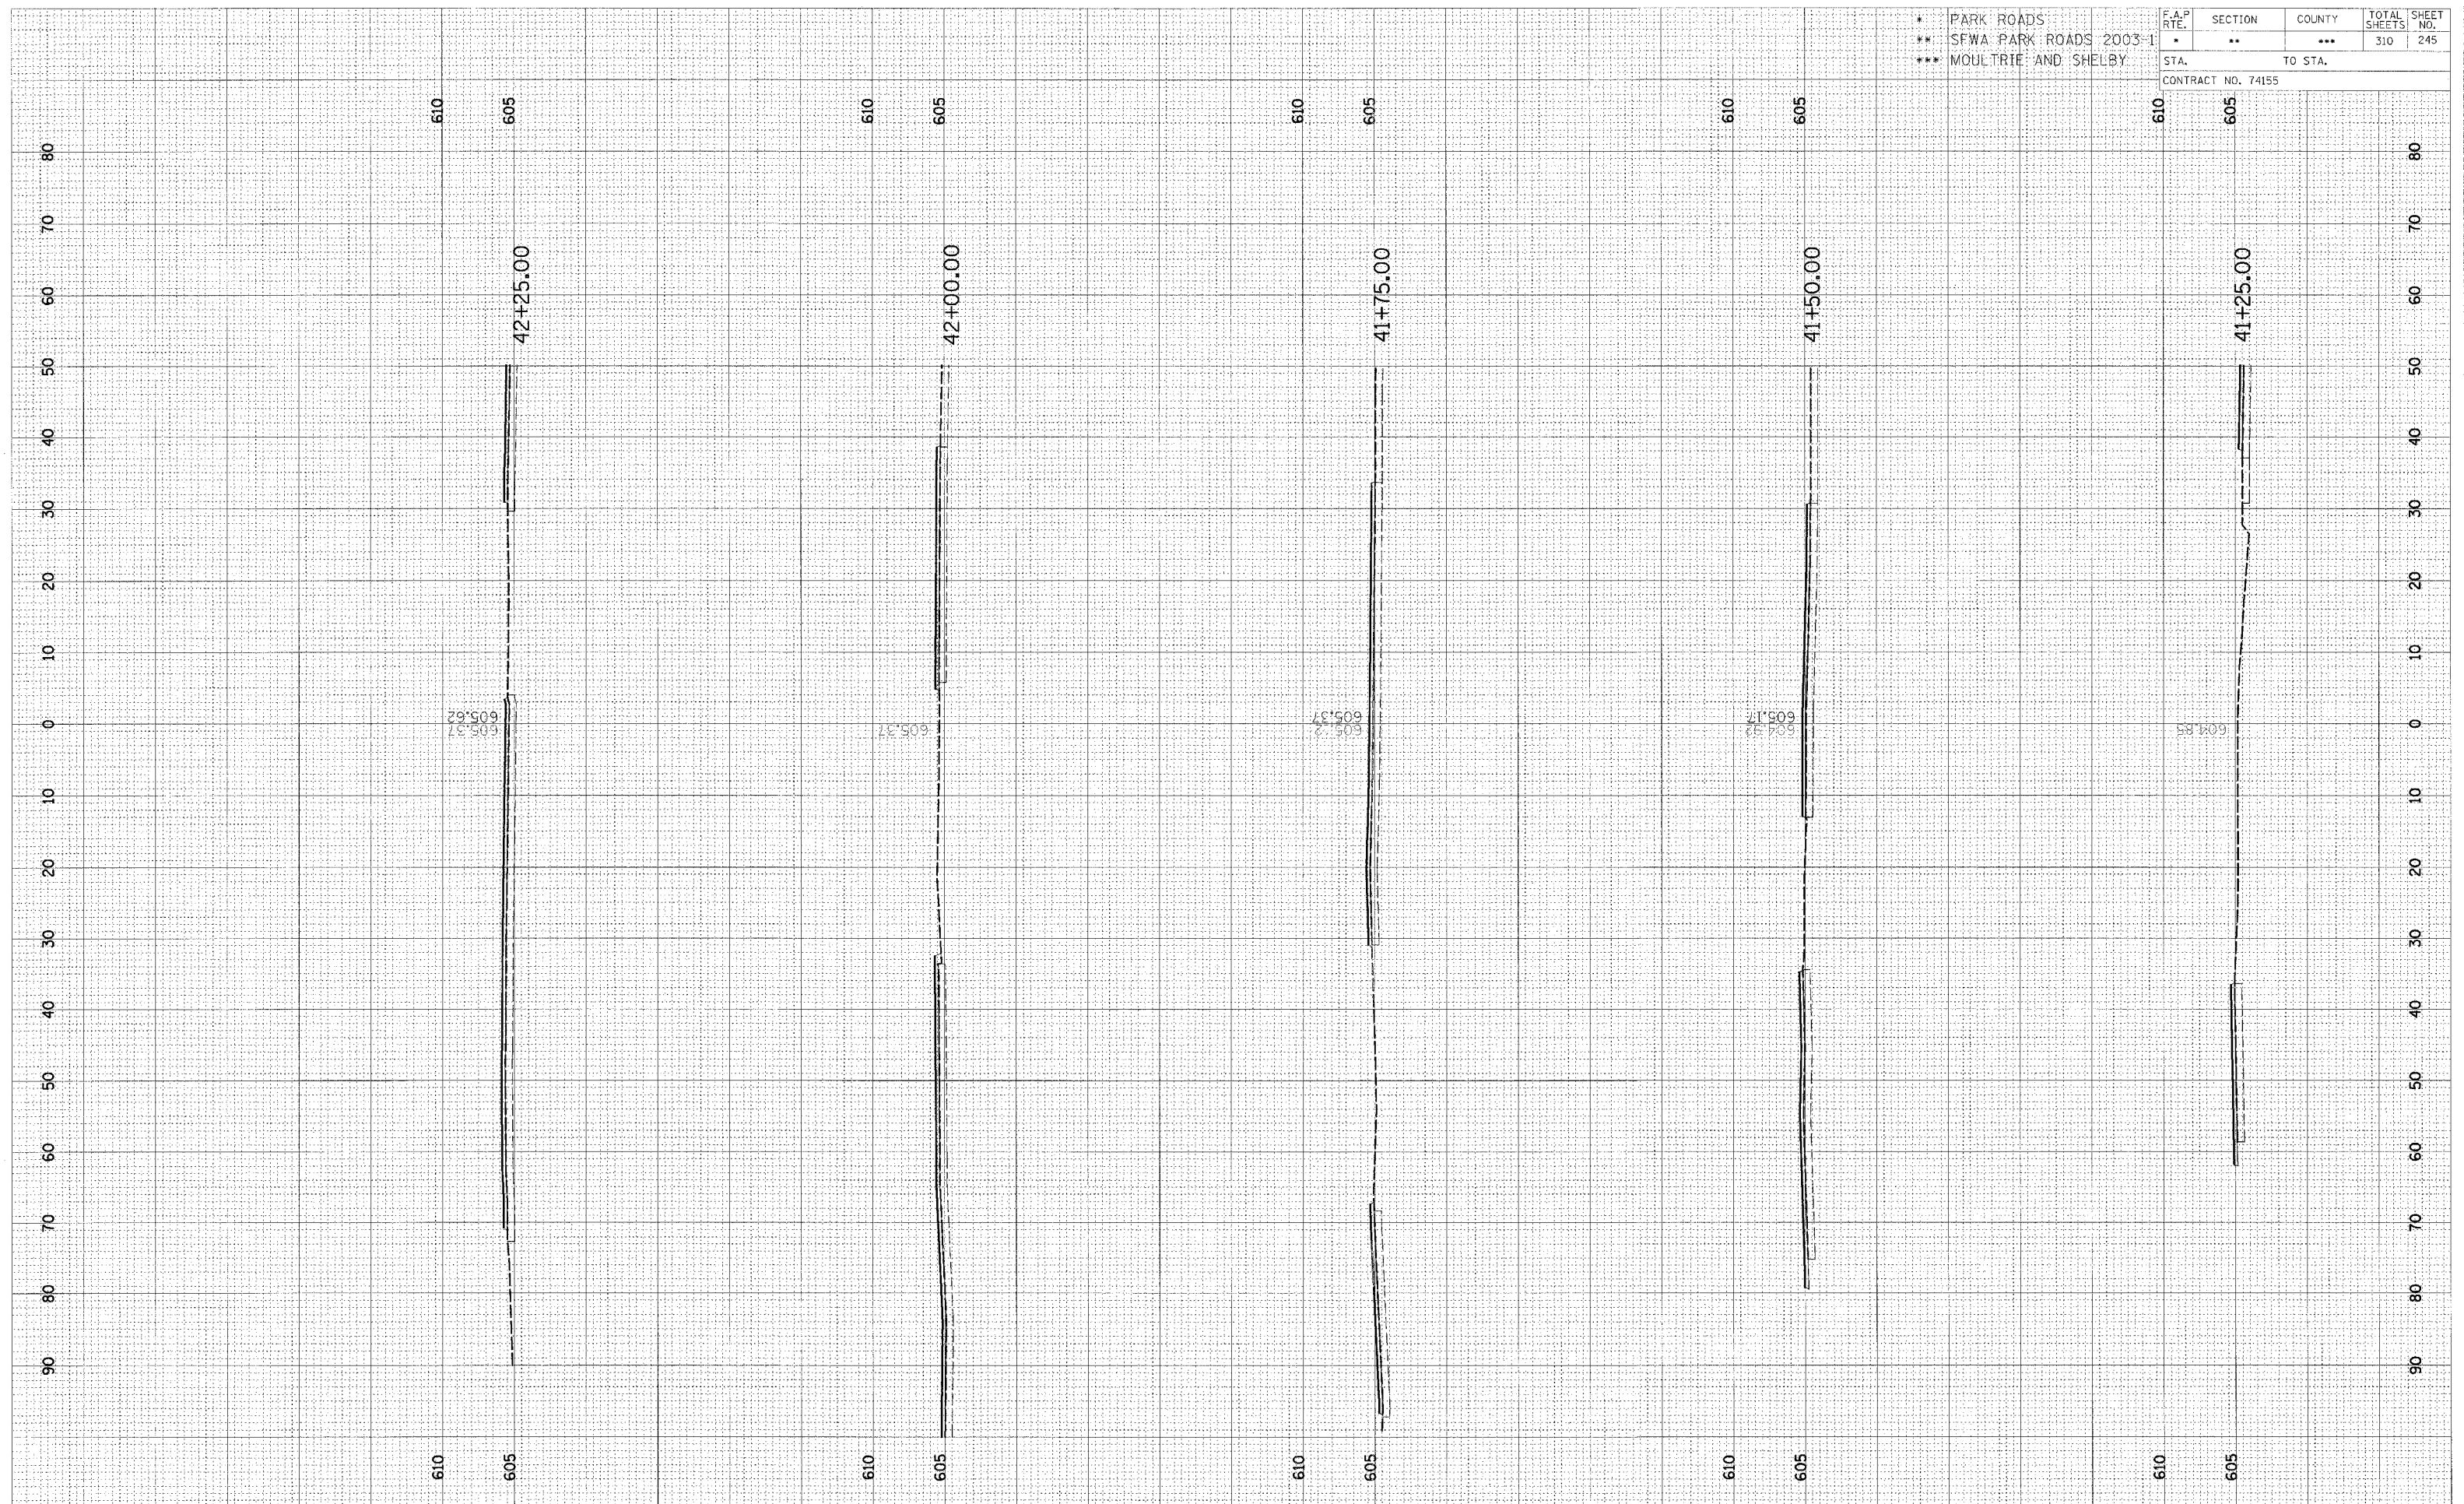

CROSS SECTION, KASKASKIA, TOWNSHIP ROAD 140 TO PARKING LOTS 54, 55, 56, 58, 58A & 58B, STA 41+25.00 TO STA 42+25.00