


DATE	
BY	
REVIEWED	
PROJECT	
NOTE BOOK	
NO.	

DATE	
BY	
REVIEWED	
PROJECT	
NOTE BOOK	
NO.	

\* PARK ROADS  
 \*\* SRWA PARK ROADS 2003-1  
 \*\*\* MOLLTRIE AND SHELBY

F.A. RTE.	SECTION	COUNTY	TOTAL SHEETS	SHEET NO.
*	**	***	310	249
STA.		TO STA.		
CONTRACT NO. 74155				

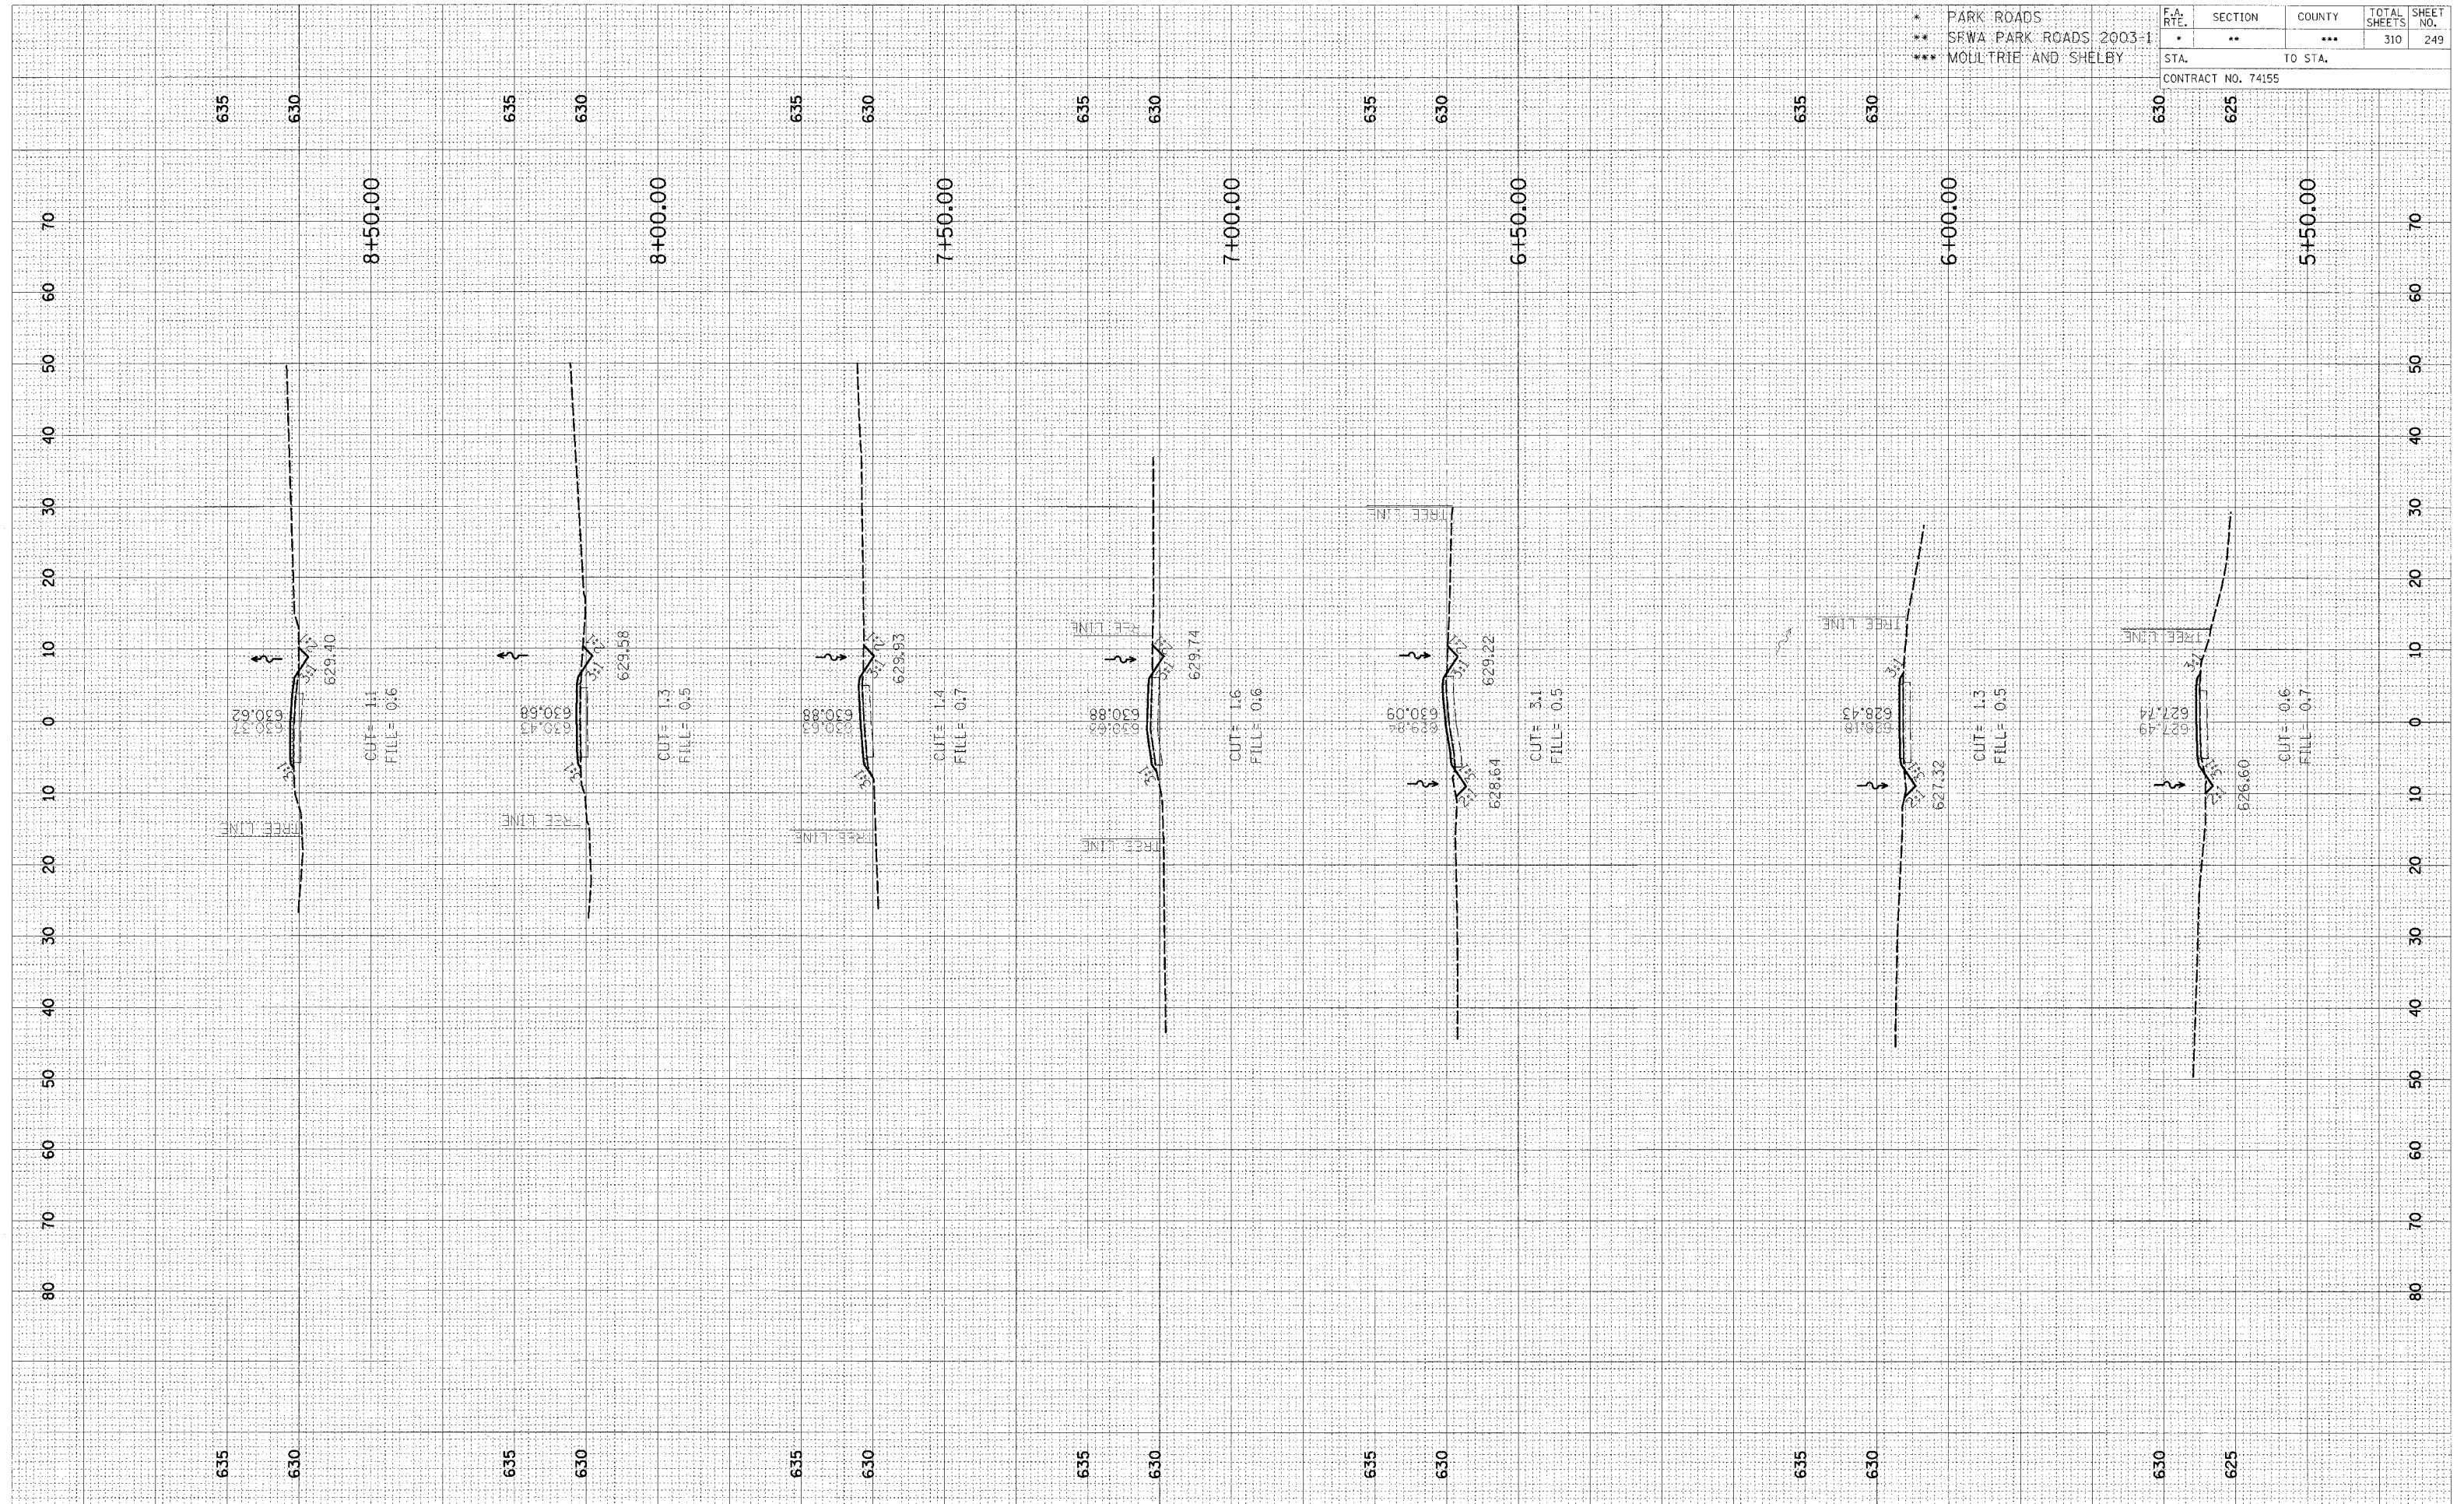

CROSS SECTION, KASKASKIA, PARK ROAD TO PARKING LOT 60 & 61, STA 5+50.00 TO STA 8+50.00