


FINAL SURVEY
 DATE
 BY
 NO. AREAS CHECKED

ORIGINAL SURVEY
 DATE
 BY
 NO. AREAS CHECKED

* PARK ROADS
 ** SFWA PARK ROADS 2003-1
 *** MOULTRIE AND SHELBY

F.A. RTE.	SECTION	COUNTY	TOTAL SHEETS	SHEET NO.
*	**	***	310	250
STA. TO STA.			CONTRACT NO. 74155	

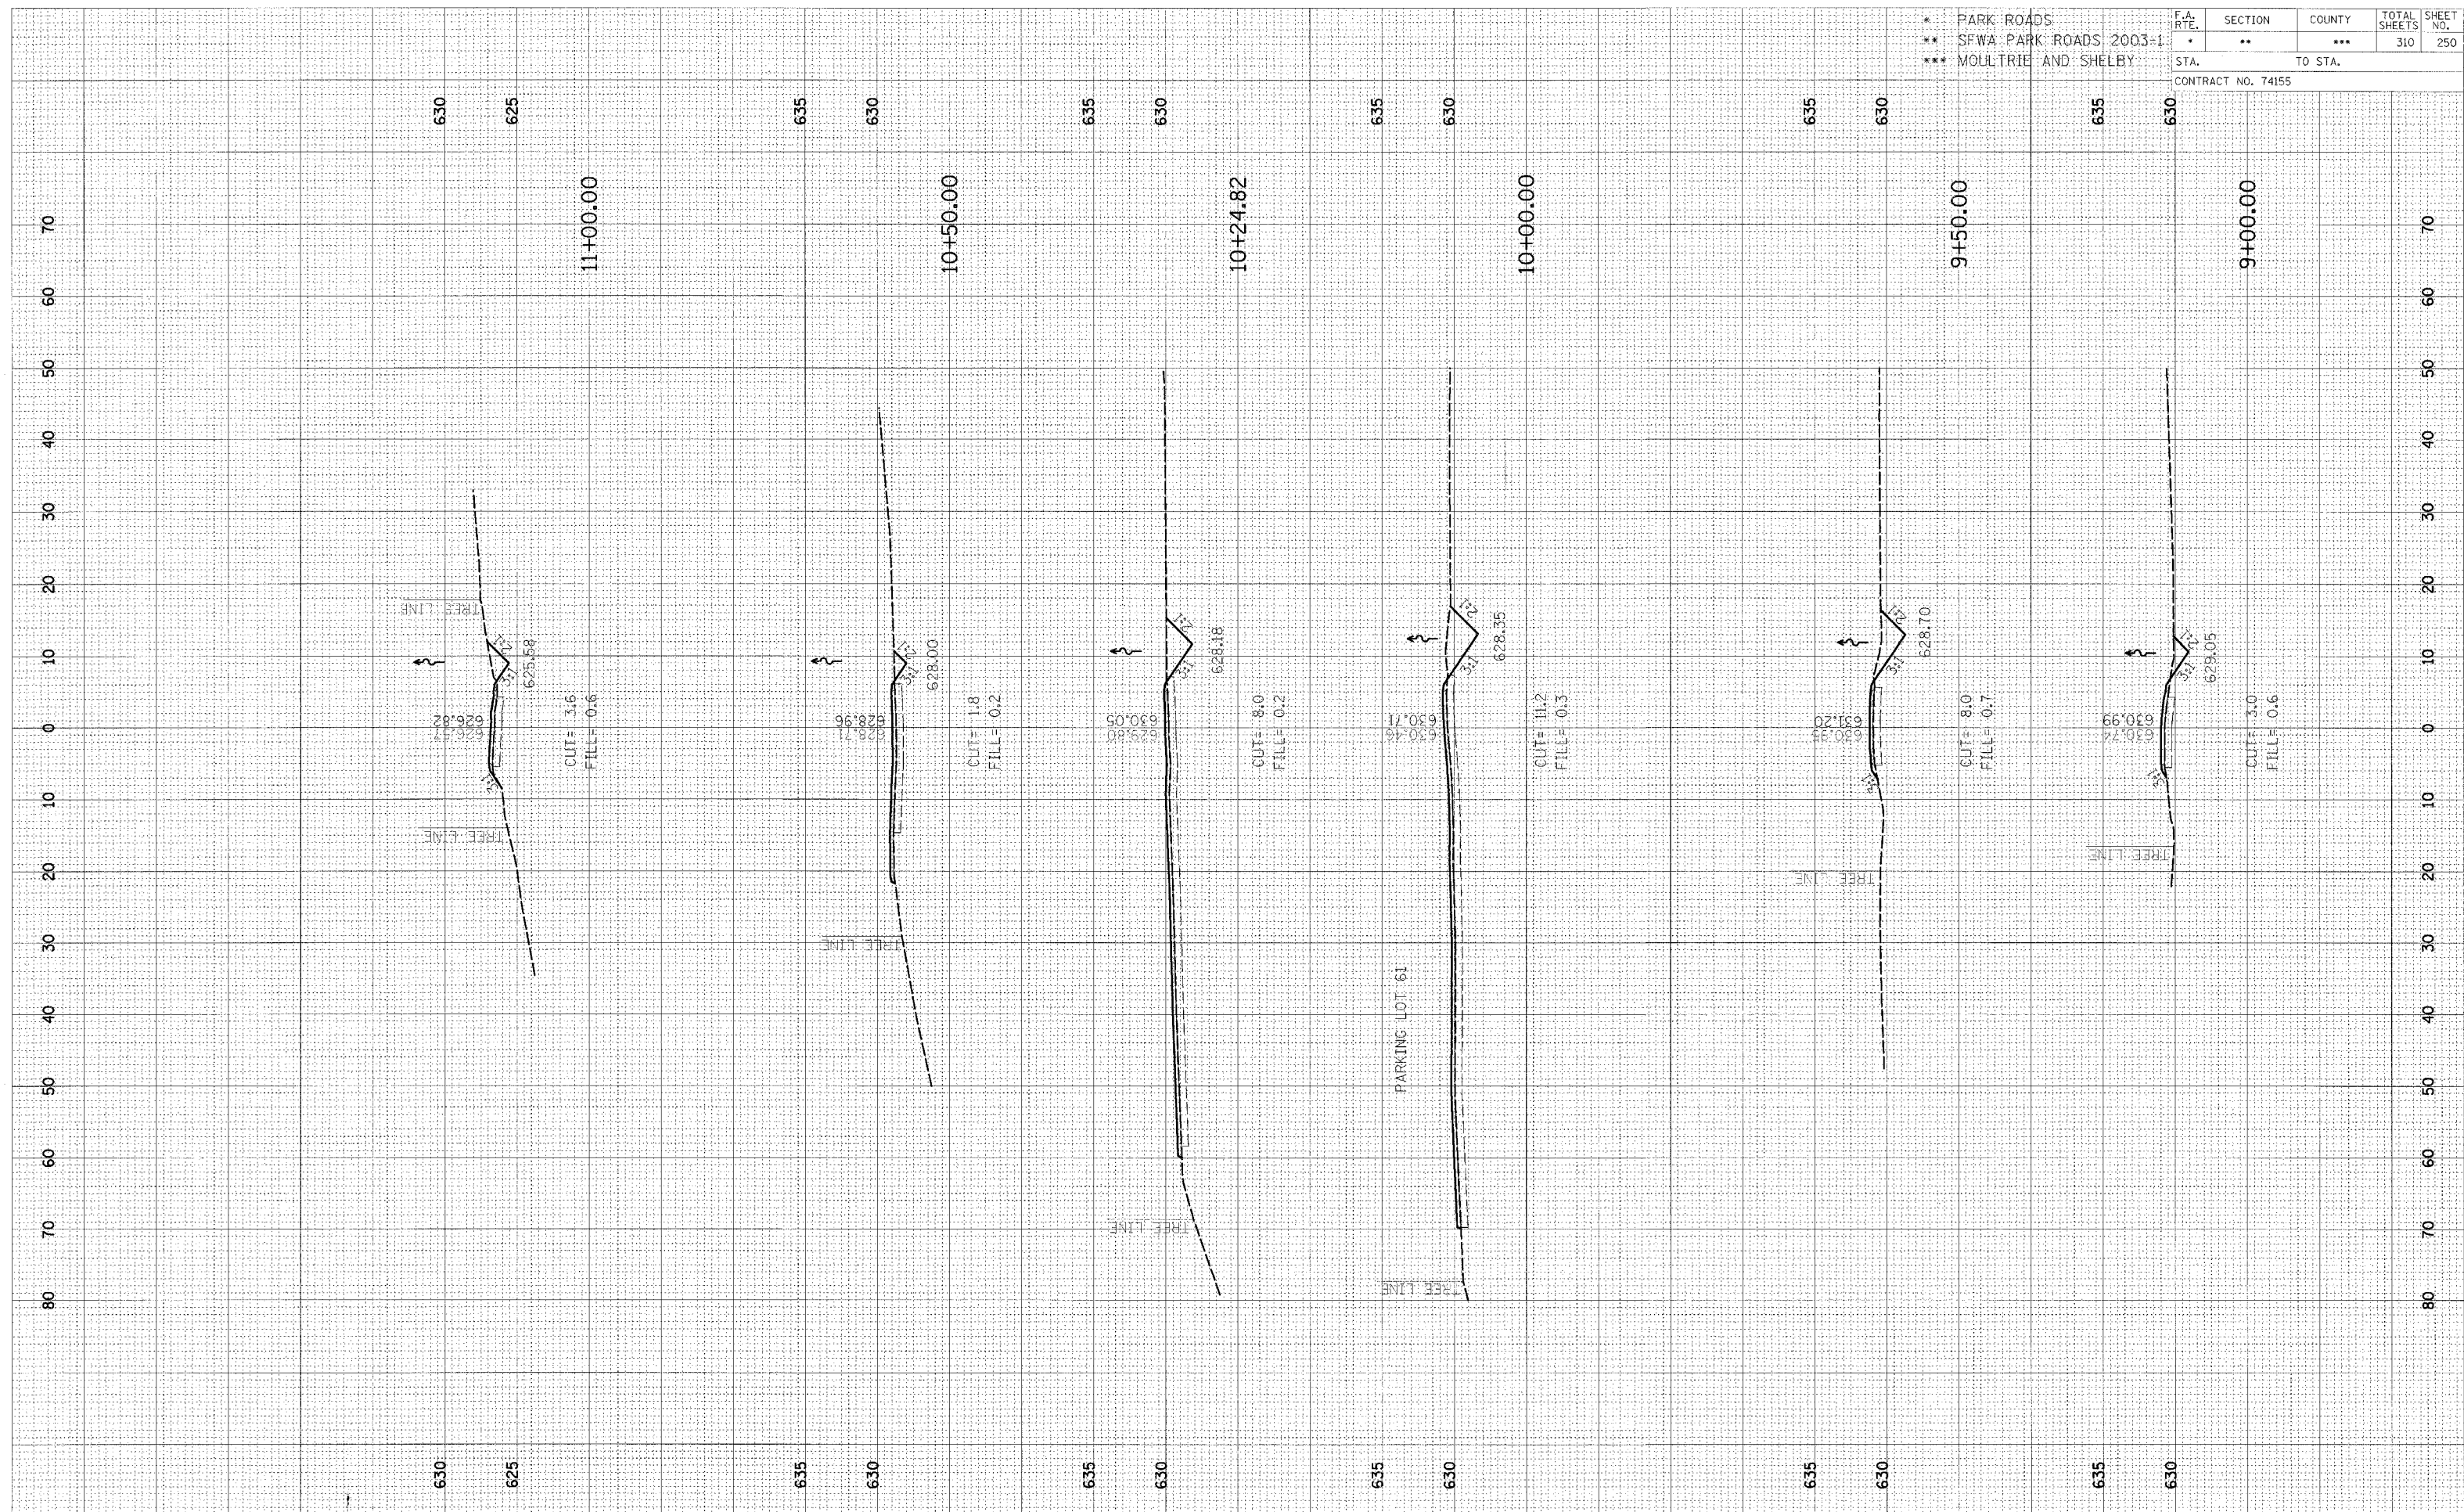

CROSS SECTION, KASKASKIA, PARK ROAD TO PARKING LOT 60 & 61, STA 9+00.00 TO STA 11+00.00