


ORIGINAL SURVEY
 SURVEYED BY
 DATE
 NOTE BOOK
 TEMPLATE
 APLAS
 APPLS CHECKED

ORIGINAL SURVEY
 SURVEYED BY
 DATE
 NOTE BOOK
 TEMPLATE
 APLAS
 APPLS CHECKED

* PARK ROADS	F.A. RTE.	SECTION	COUNTY	TOTAL SHEETS	SHEET NO.
** SFWA PARK ROADS 2003-1	•	**	***	310	251
*** MOJOTRIE AND SHELBY	STA.	TO STA.			
CONTRACT NO. 74155					

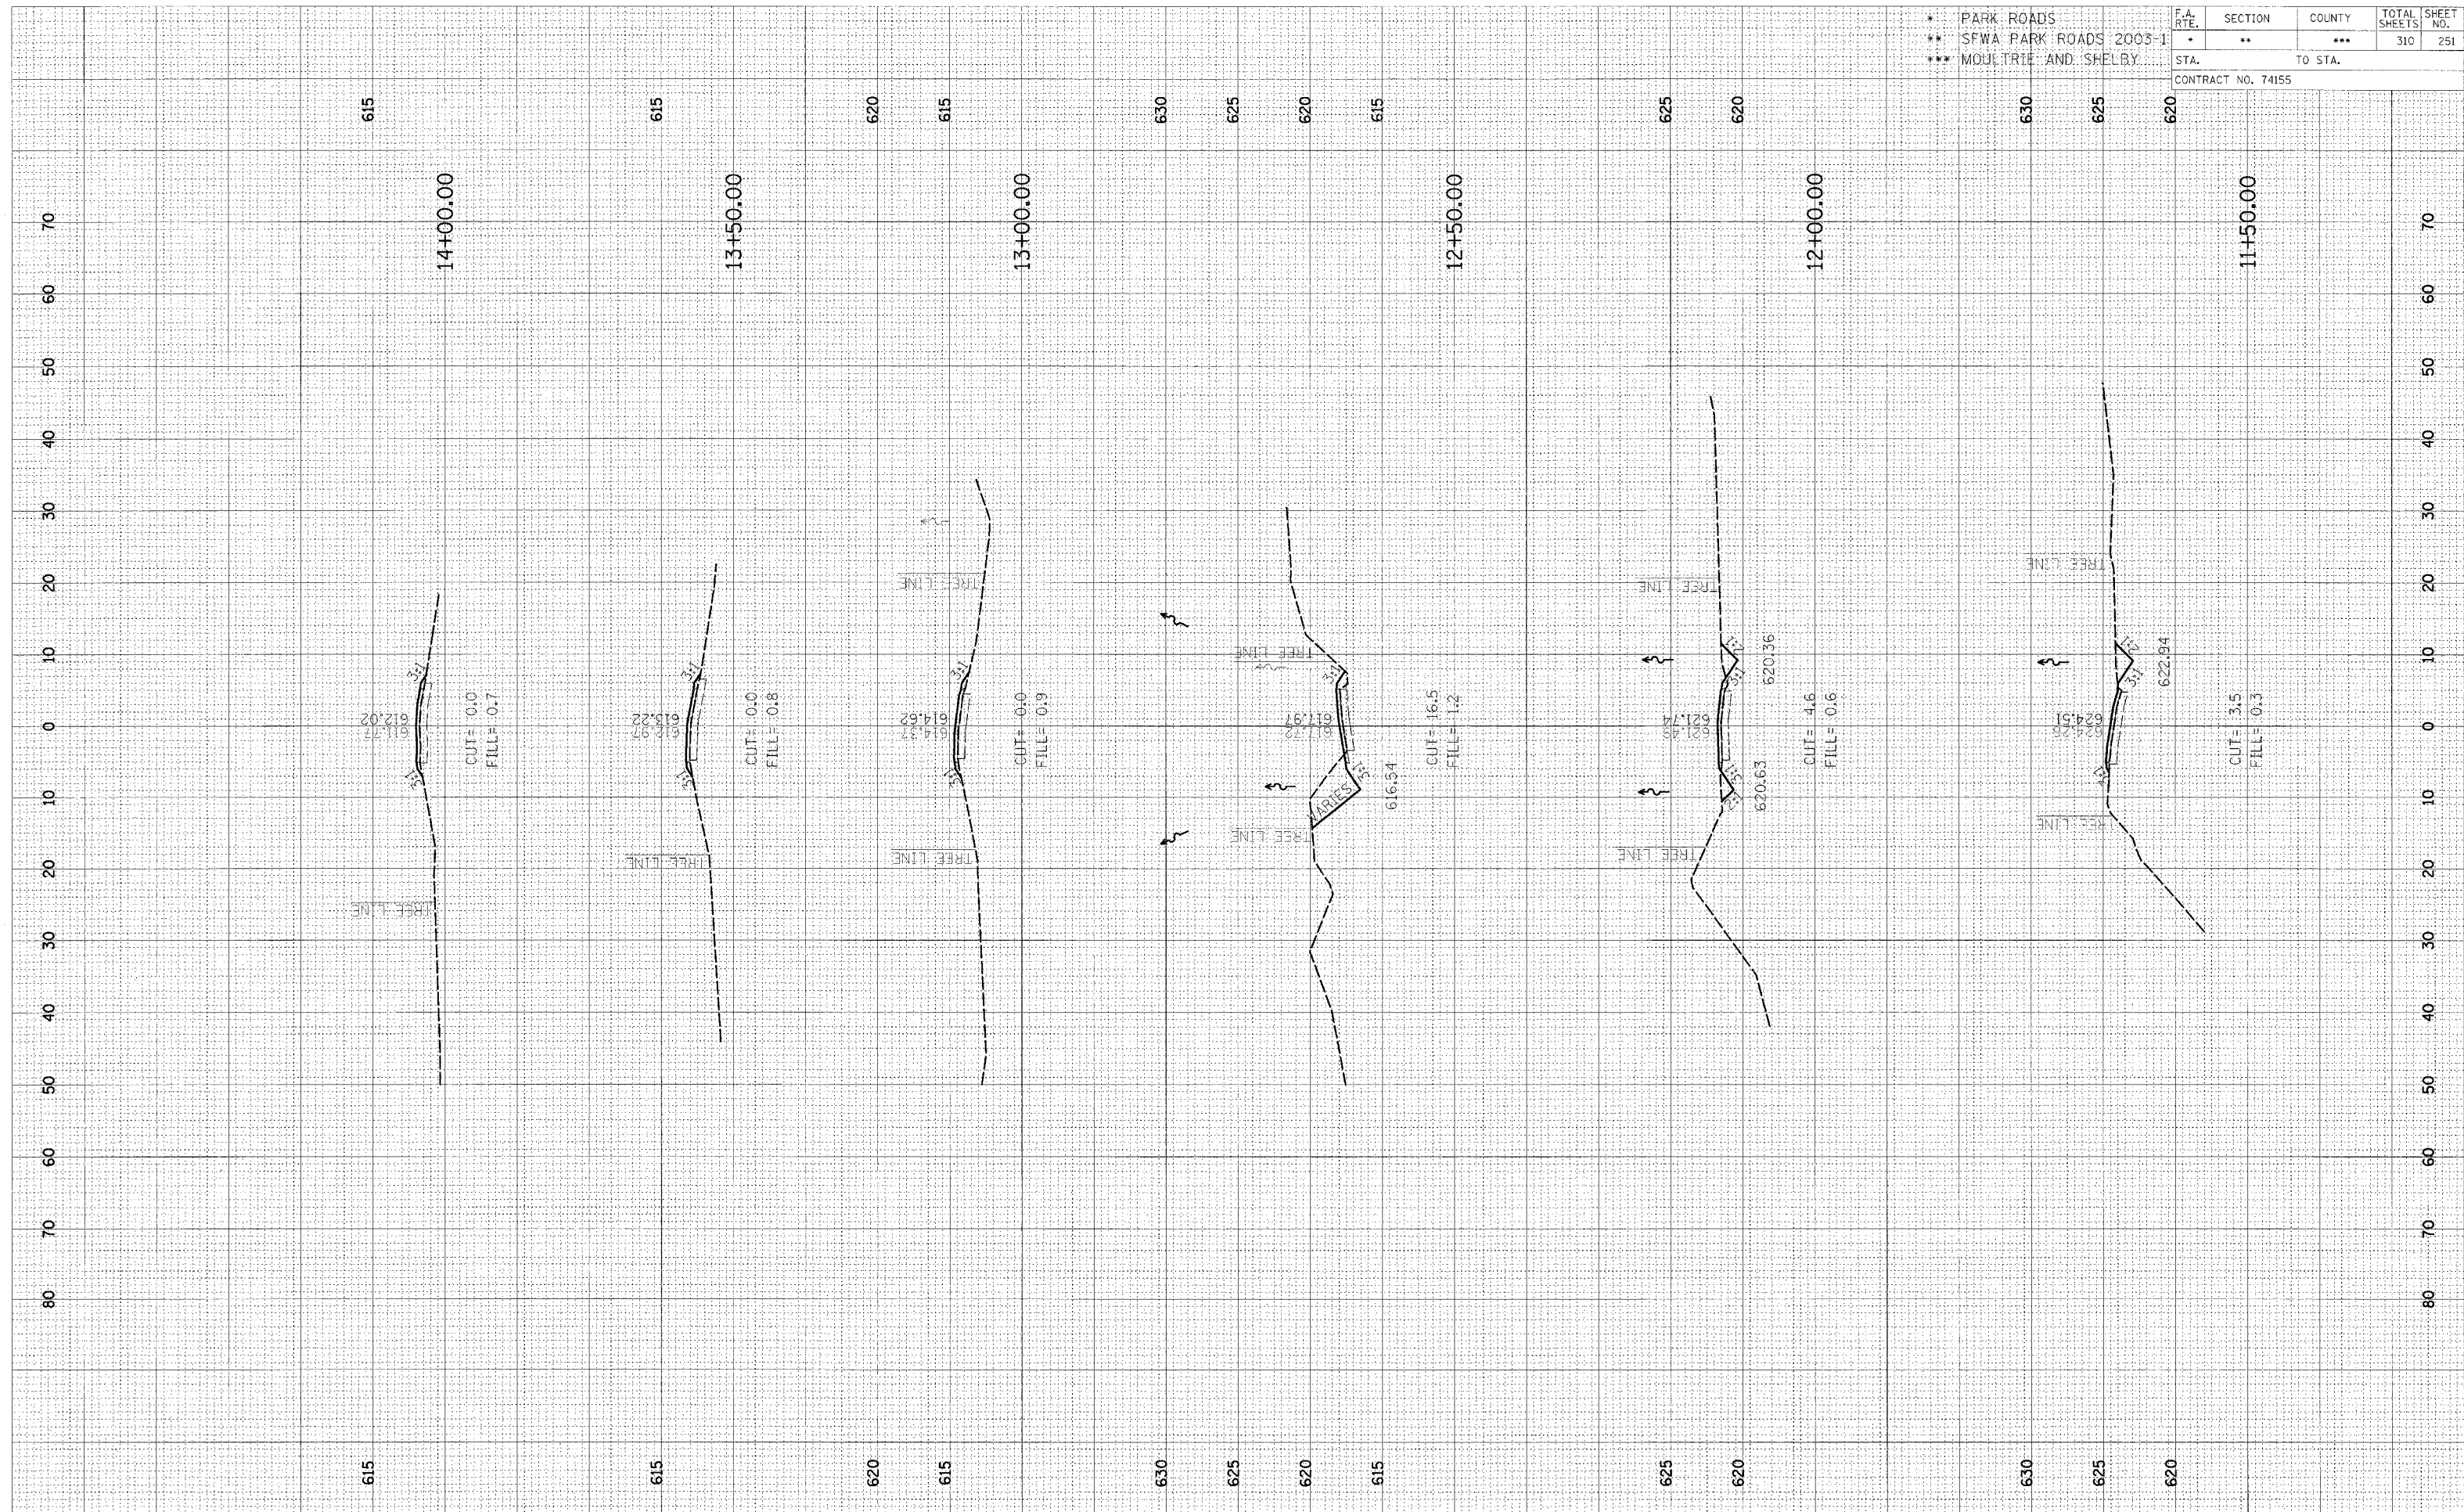

CROSS SECTION, KASKASKIA, PARK ROAD TO PARKING LOT 60 & 61, STA 11+50.00 TO STA 14+00.00