


DATE _____ BY _____
 SURVEYED _____ PLOTTED _____
 SURVEY _____ PLOTTED _____
 NOTE BOOK _____
 AREAS CHECKED _____
 NO. _____

DATE _____ BY _____
 SURVEYED _____ PLOTTED _____
 SURVEY _____ PLOTTED _____
 NOTE BOOK _____
 AREAS CHECKED _____
 NO. _____

* PARK ROADS
 ** SFWA PARK ROADS 2003-1
 *** MOULTRIE AND SHELBY

| F.A. RTE. | SECTION | COUNTY | TOTAL SHEETS | SHEET NO. |
|-----------|---------|--------|--------------|-----------|
| * | ** | *** | 310 | 252 |

STA. _____ TO STA. _____
 CONTRACT NO. 74155

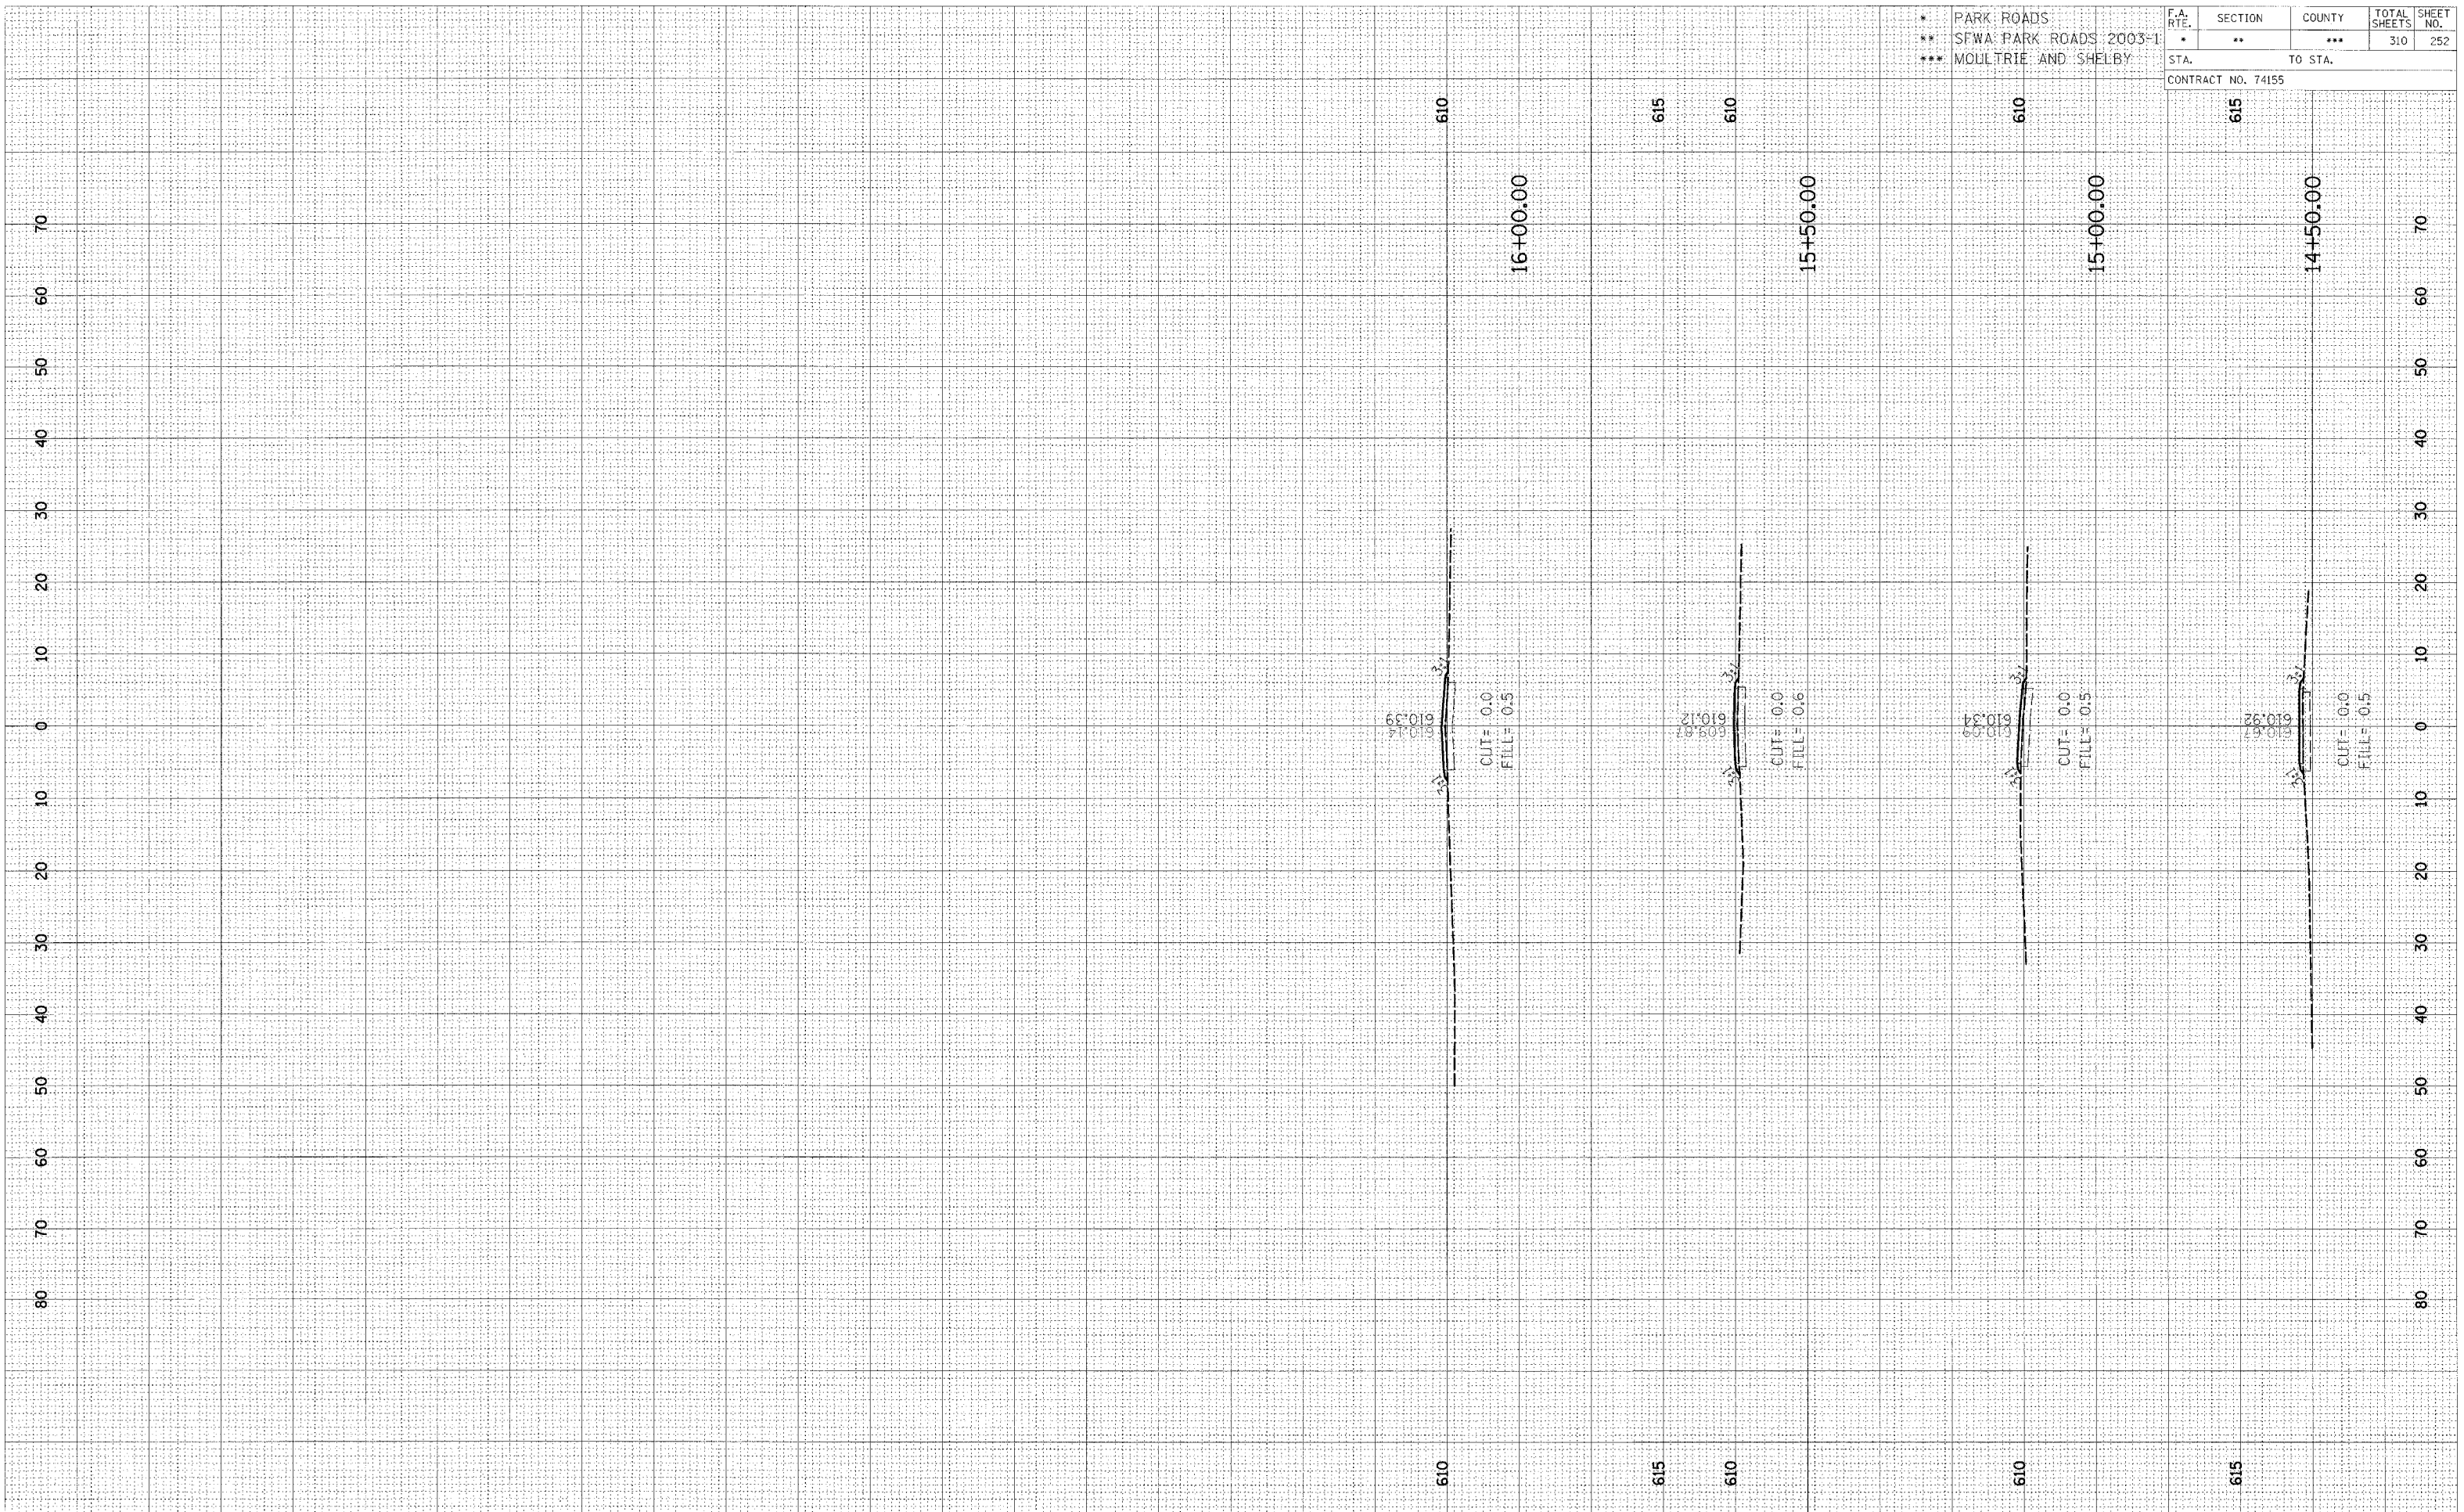

CROSS SECTION, KASKASKIA, PARK ROAD TO PARKING LOT 60 & 61, STA 14+50.00 TO STA 16+000.00