


DATE: _____ BY: _____
 ORIGINAL SURVEYED _____
 SURVEY PLOTTED _____
 NOTE BOOK _____
 NO. _____

DATE: _____ BY: _____
 ORIGINAL SURVEYED _____
 SURVEY PLOTTED _____
 NOTE BOOK _____
 NO. _____

* PARK ROADS
 ** SFWA PARK ROADS 2003-1
 *** MOULTRIE AND SHELBY

F.A. RTE.	SECTION	COUNTY	TOTAL SHEETS	SHEET NO.
*	**	***	310	253

STA. _____ TO STA. _____
 CONTRACT NO. 74155

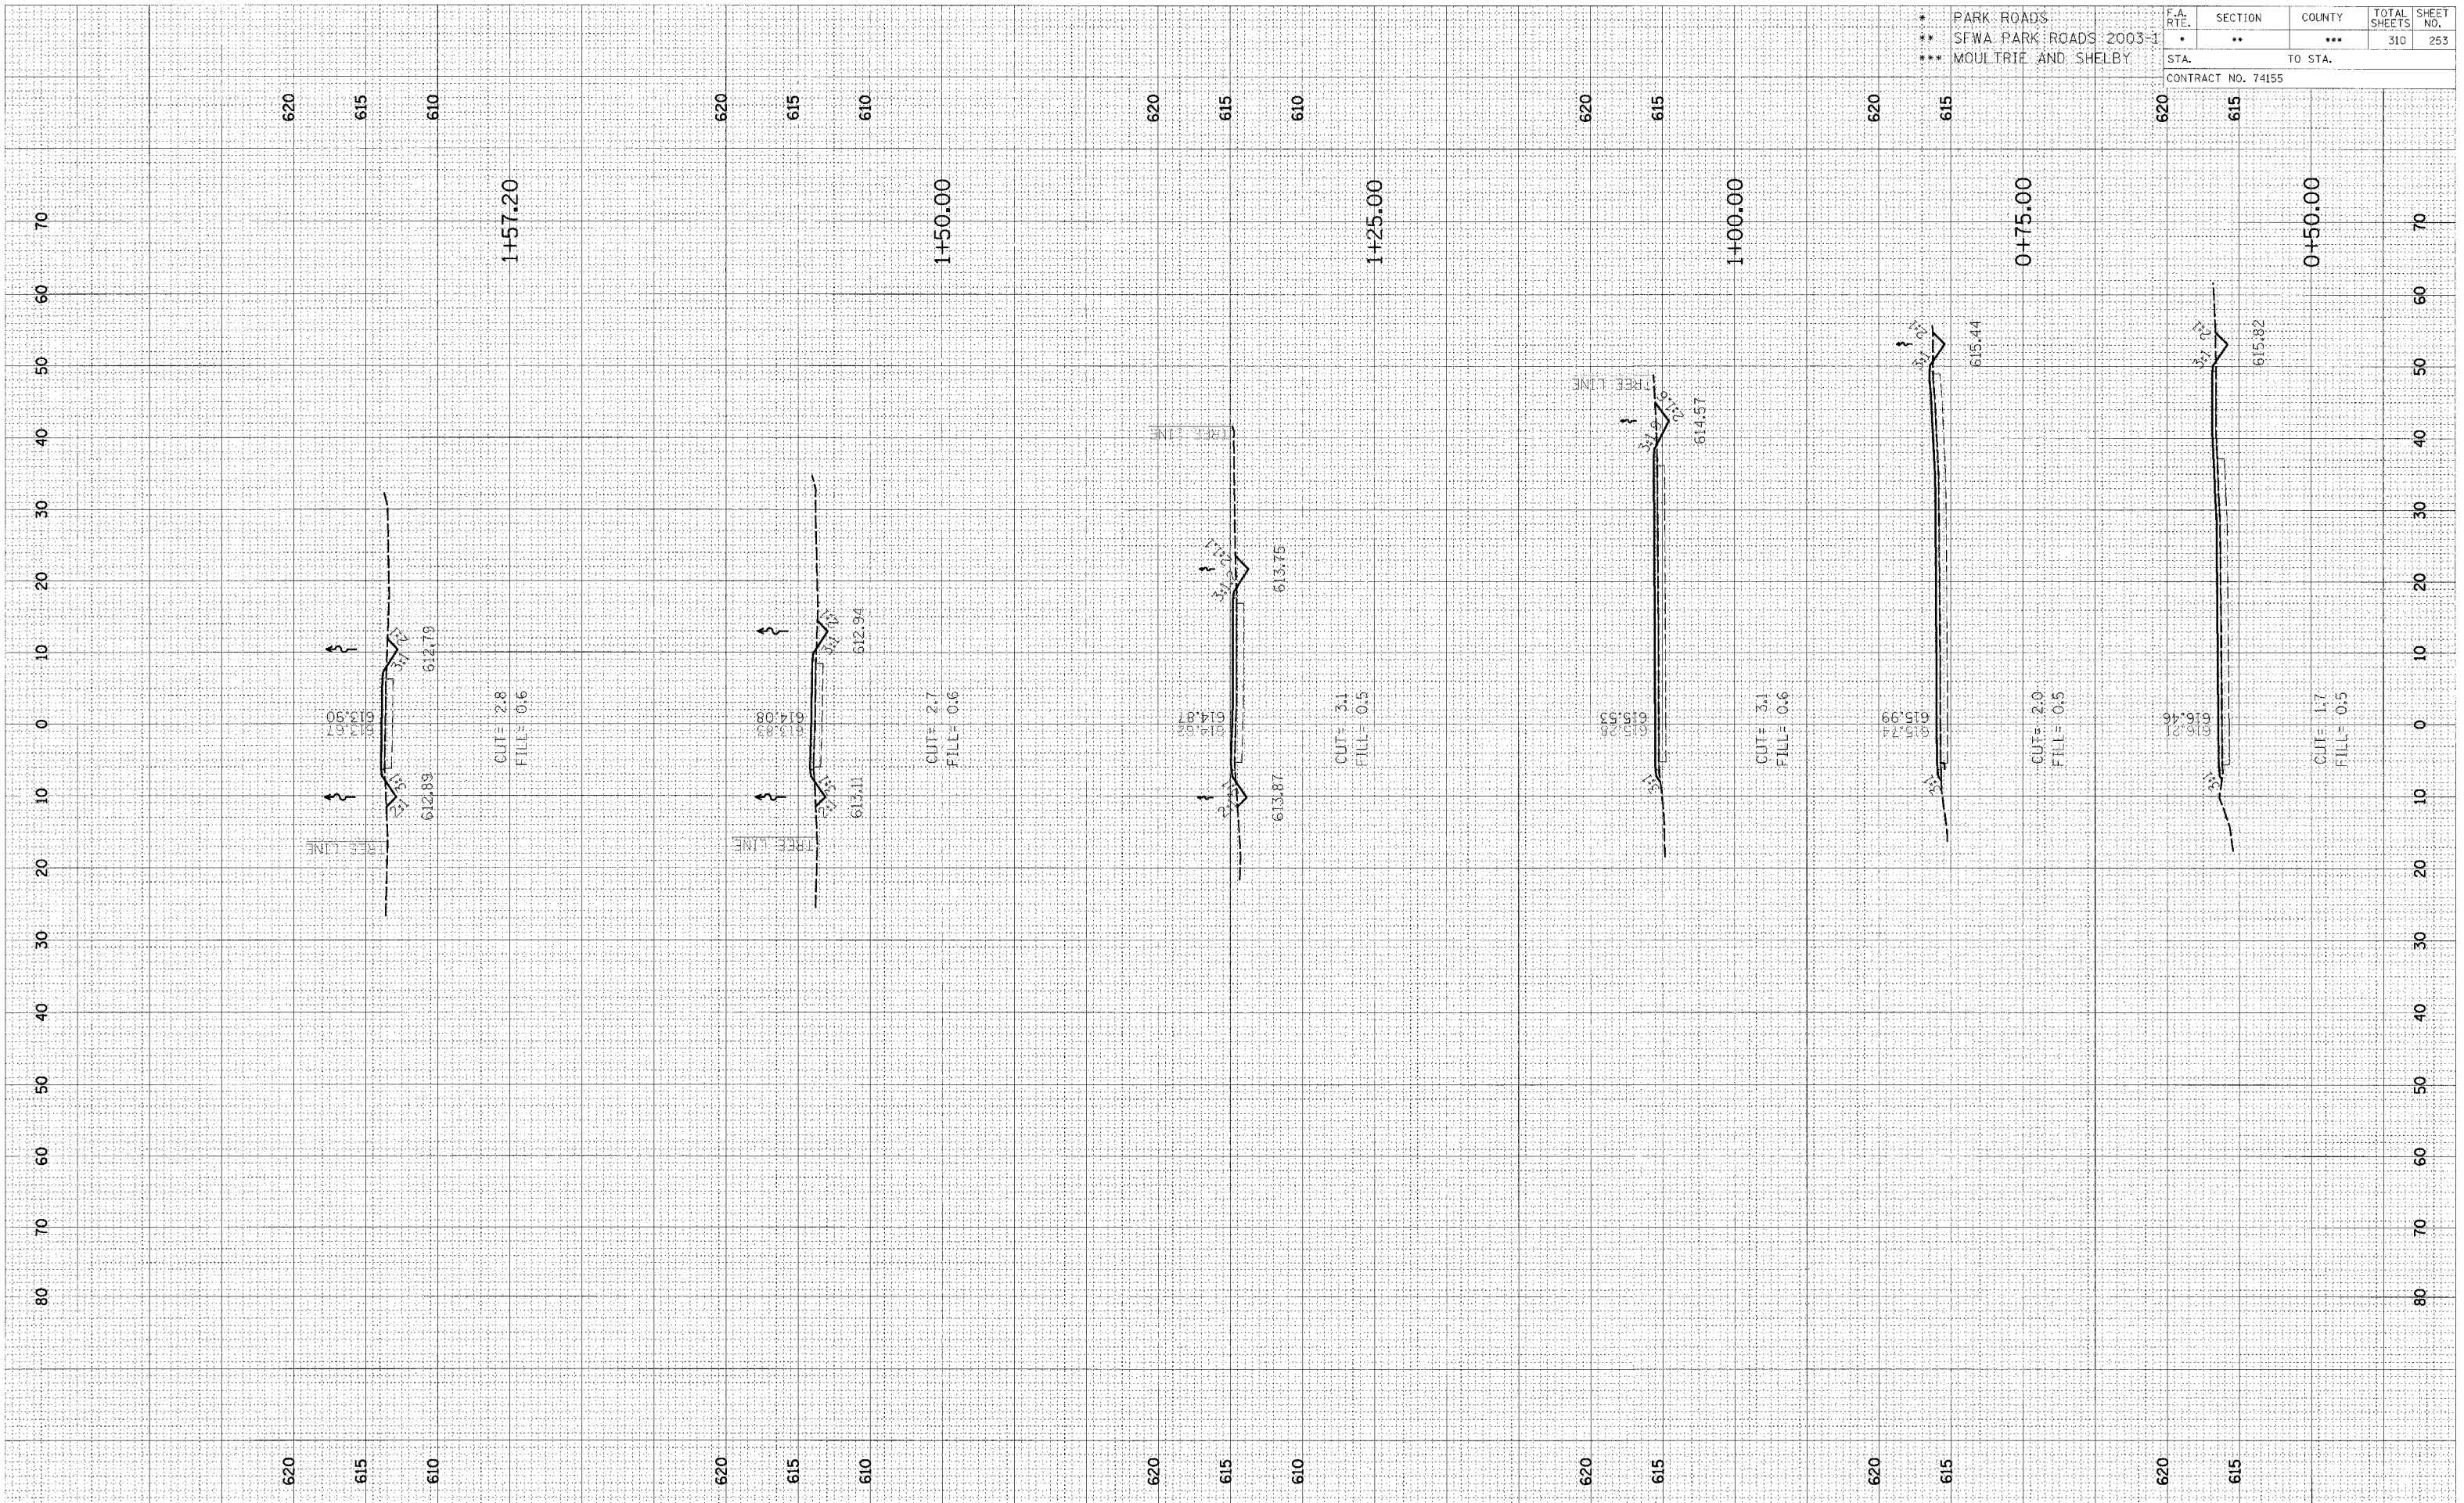

CROSS SECTION, KASKASKIA, PARK ROAD TO PARKING LOT 63, STA 0+50.00 TO STA 1+57.35