


DATE: _____ BY: _____
 ORIGINAL SURVEY PLOTTED: _____
 NOTE BOOK NO. _____ AREAS CHECKED: _____

DATE: _____ BY: _____
 ORIGINAL SURVEY PLOTTED: _____
 NOTE BOOK NO. _____ AREAS CHECKED: _____

* PARK ROADS
 ** SFWA PARK ROADS 2003-1
 *** MOULTRIE AND SHELBY

F.A. RTE.	SECTION	COUNTY	TOTAL SHEETS	SHEET NO.
*	**	***	310	254

CONTRACT NO. 74155

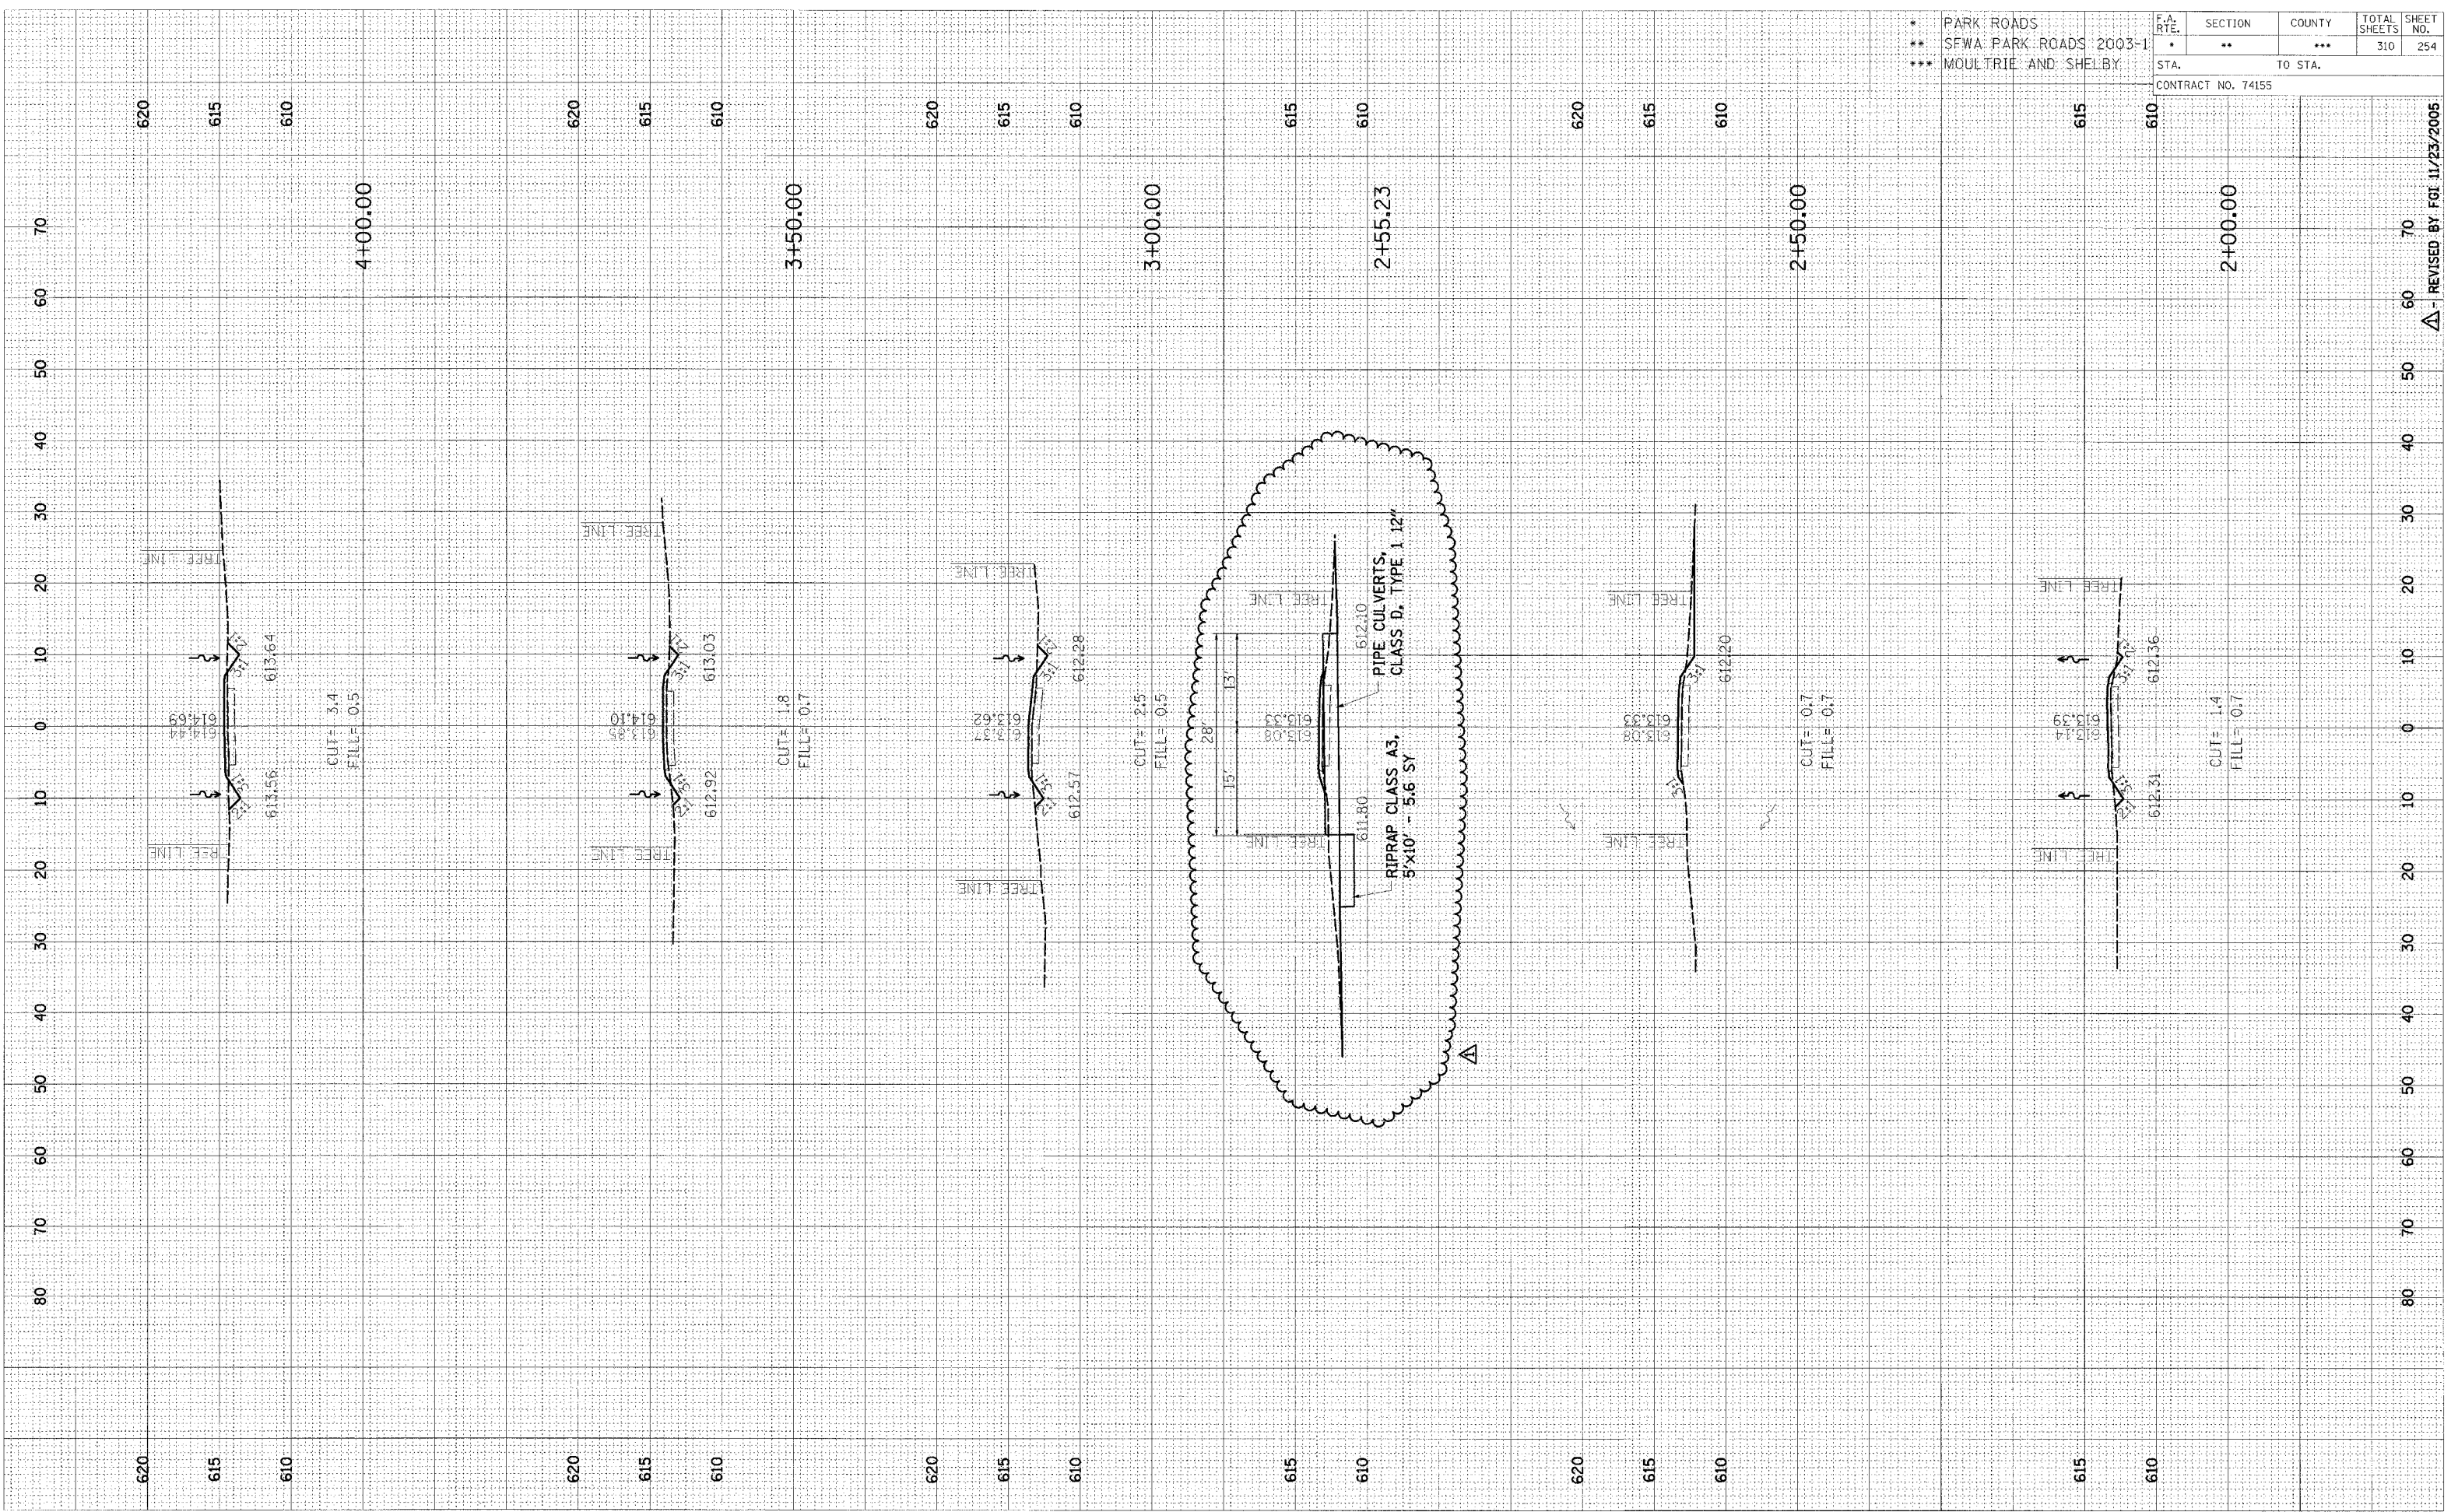

REVISION BY: 11/23/2005

CROSS SECTION, KASKASKIA, PARK ROAD TO PARKING LOT 63, STA 2+00.00 TO STA 4+00.00