


ORIGINAL SURVEY  
 SURVEYED BY  
 DATE  
 FINISHED BY  
 DATE  
 NO. AREAS CHECKED

ORIGINAL SURVEY  
 SURVEYED BY  
 DATE  
 FINISHED BY  
 DATE  
 NO. AREAS CHECKED

\* PARK ROADS  
 \*\* SFWA PARK ROADS 2003-1  
 \*\*\* MOULTRIE AND SHELBY

F.A. RTE.	SECTION	COUNTY	TOTAL SHEETS	SHEET NO.
*	**	***	310	262

STA. \_\_\_\_\_ TO STA. \_\_\_\_\_  
 CONTRACT NO. 74155

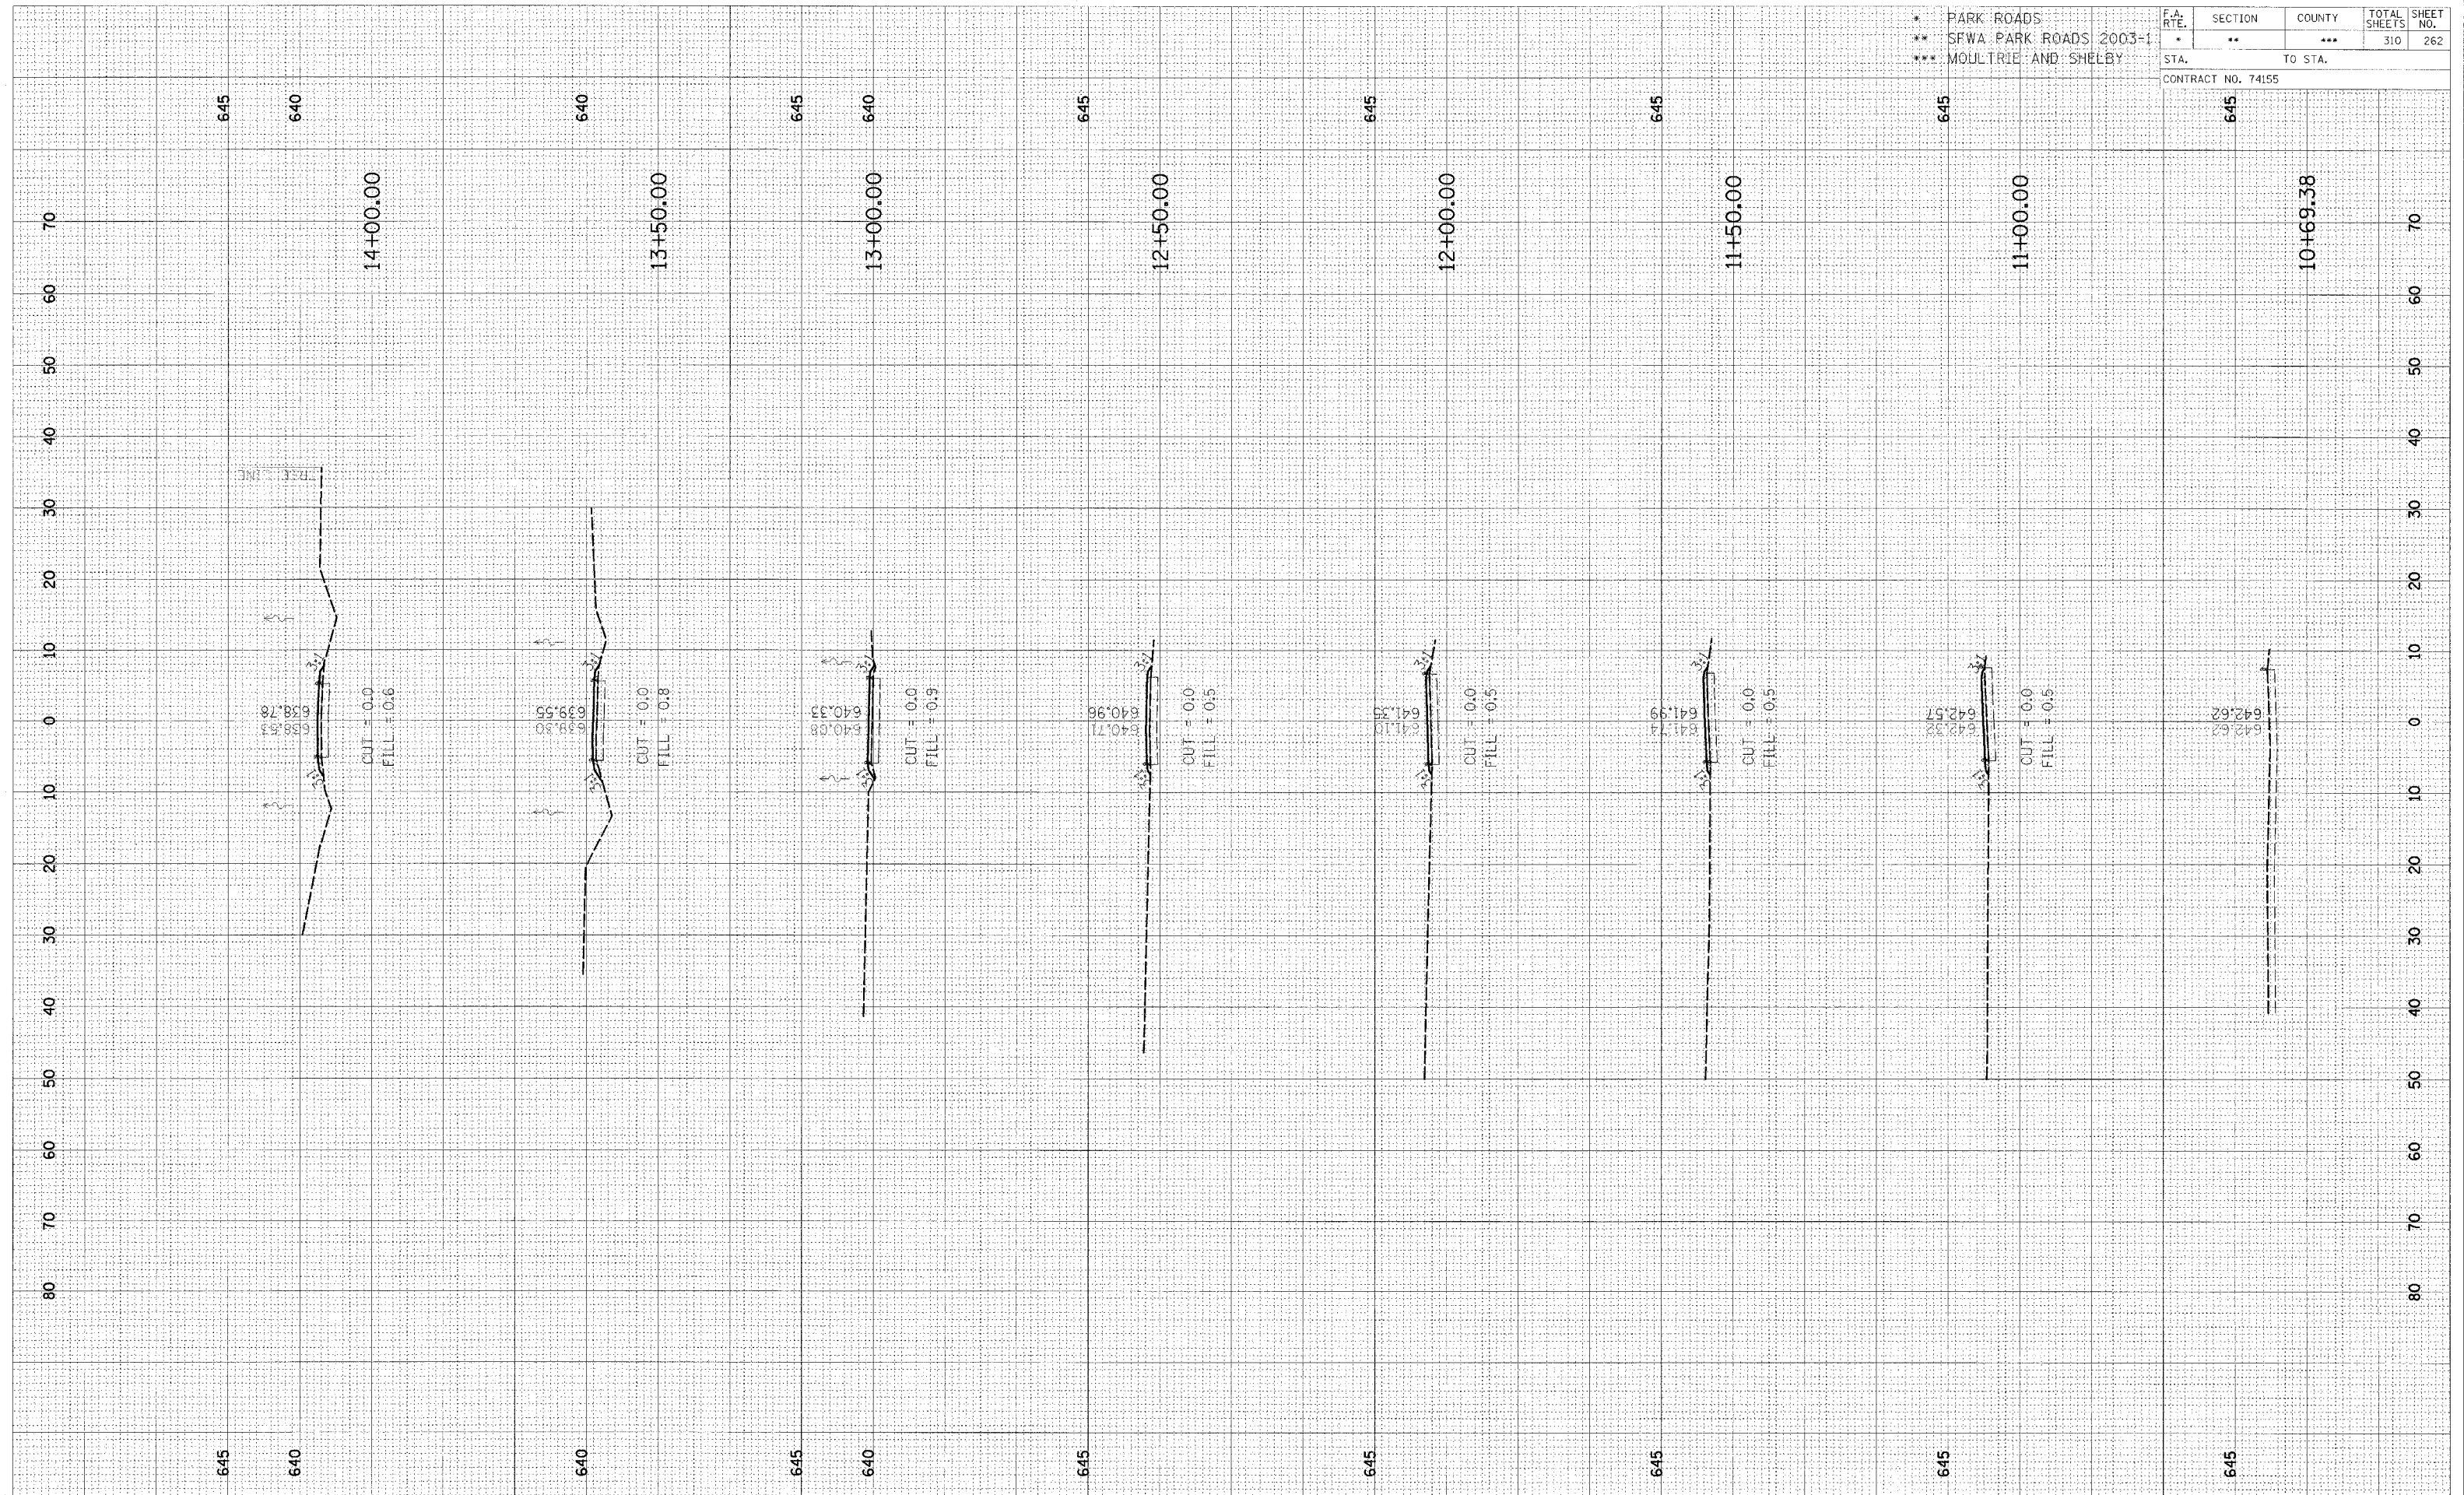

CROSS SECTION, KASKASKIA, TOWNSHIP ROAD 131A TO PARKING LOT 66, STA 10+69.38 TO STA 14+00.00