


DATE	
BY	
SURVEYED	
TEMP. ADJ.	
NOTE BOOK	
NO.	
AREAS CHECKED	

DATE	
BY	
ORIGINAL	
PROTECTED	
TEMPLATE	
NOTE BOOK	
NO.	
AREAS CHECKED	

* PARK ROADS
 ** SFWA PARK ROADS 2003-1
 *** MOLLTRIE AND SHELBY

F.A. RTE.	SECTION	COUNTY	TOTAL SHEETS	SHEET NO.
*	**	***	310	265
STA.		TO STA.		

CONTRACT NO. 74155

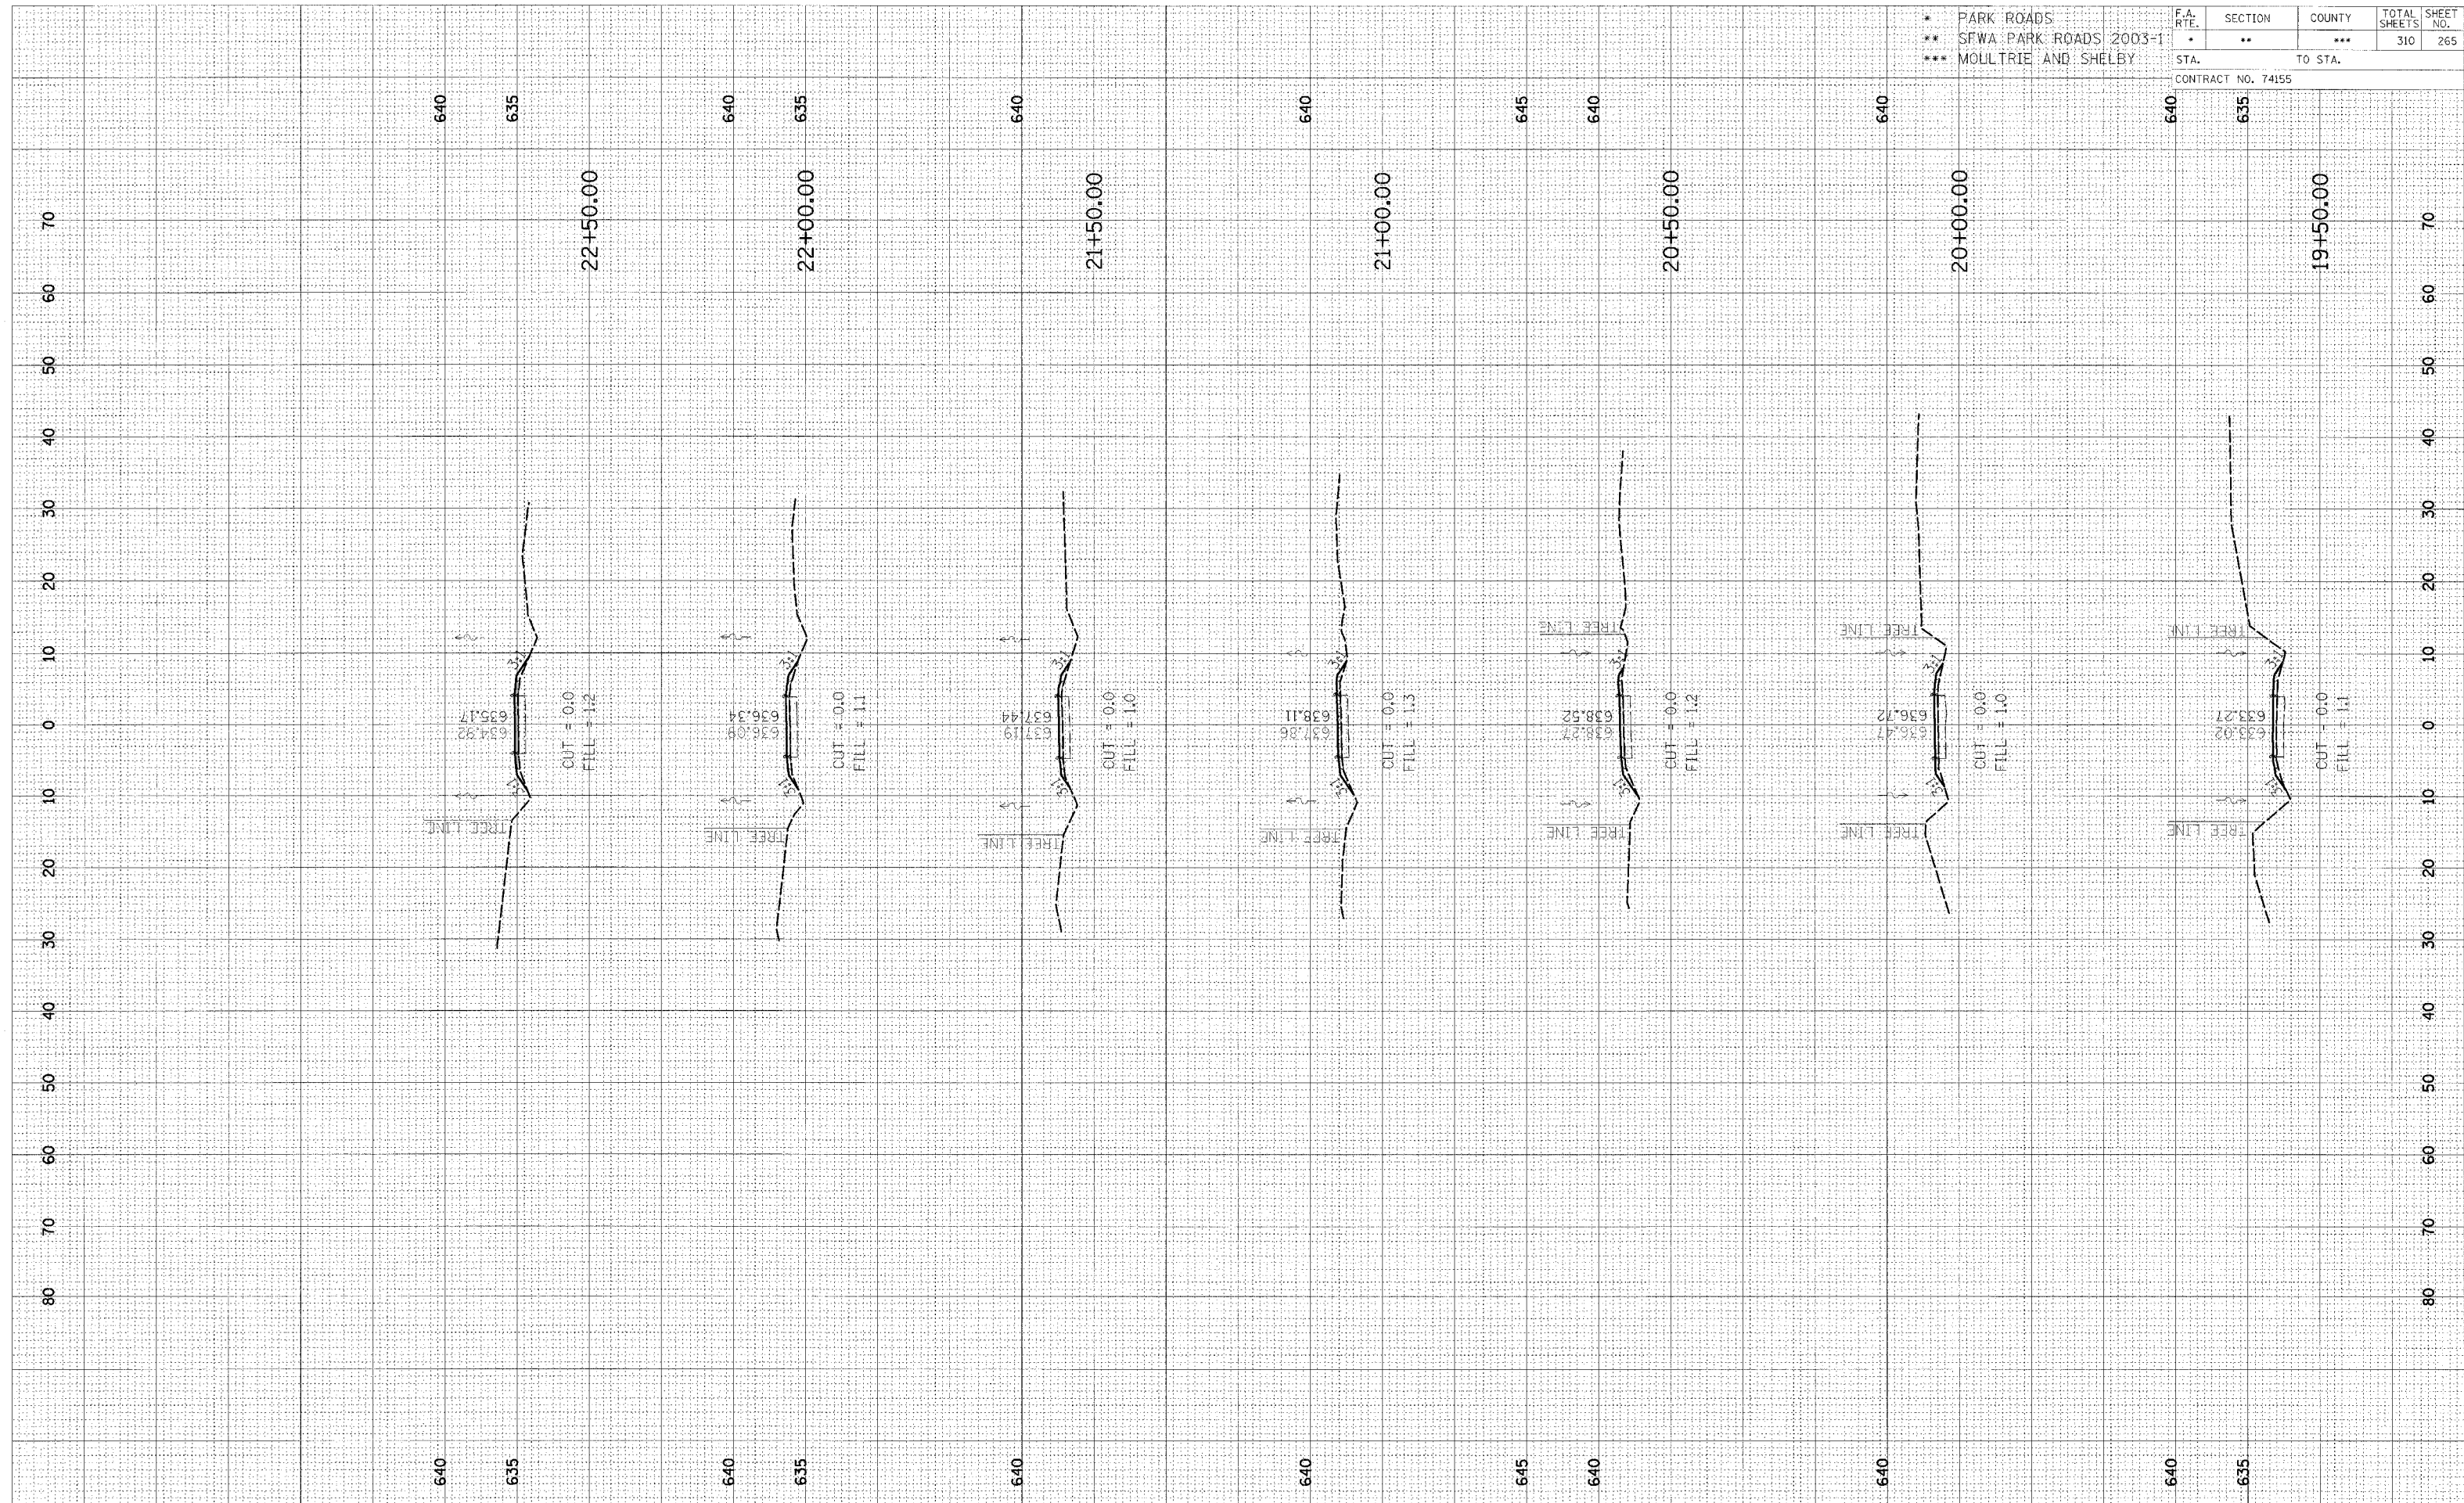

CROSS SECTION, KASKASKIA, TOWNSHIP ROAD 131A TO PARKING LOT 66, STA 19+50.00 TO STA 22+50.00