


FINAL	DATE
SURVEY	
NOTE BOOK	
NO.	

ORIGINAL	DATE
SURVEY	
NOTE BOOK	
NO.	

* PARK ROADS	F.A. RTE.	SECTION	COUNTY	TOTAL SHEETS	SHEET NO.
** SFWA PARK ROADS 2003-1	•	**	•••	310	267
*** MOULTRIE AND SHELBY					
STA.		TO STA.			
CONTRACT NO. 74155					

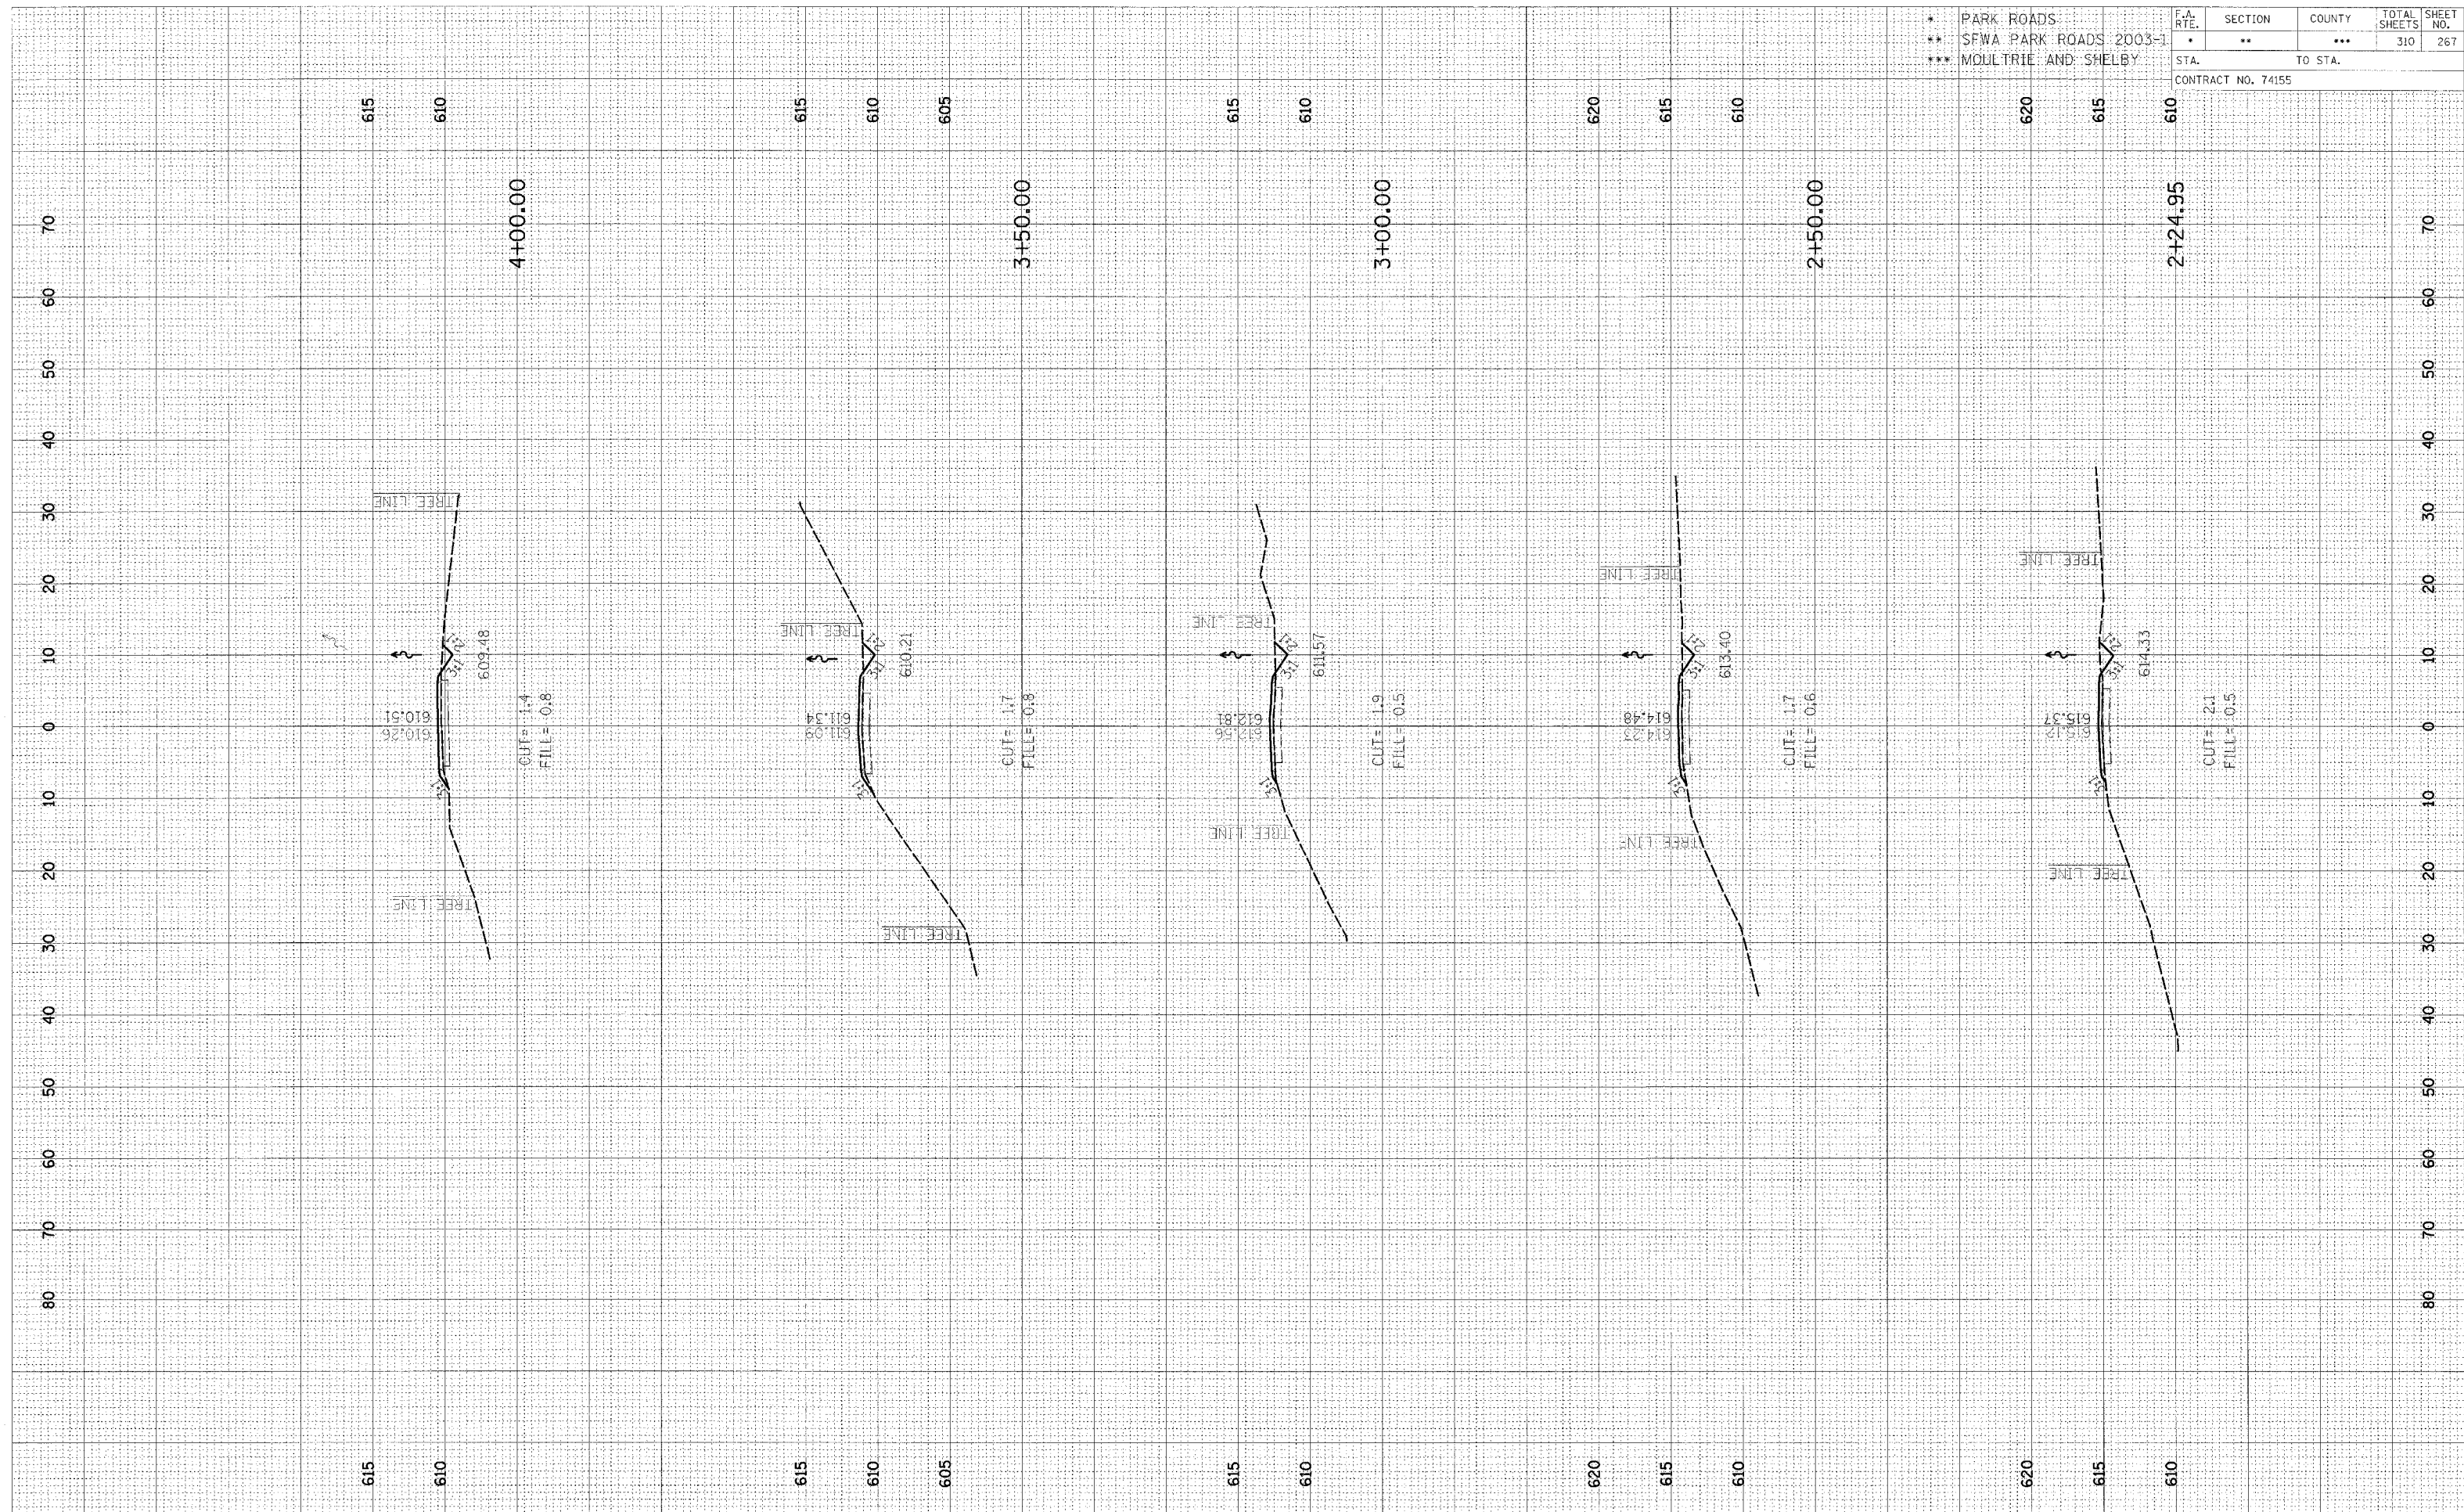

CROSS SECTION, KASKASKIA, PARK ROAD TO PARKING LOT 67, STA 2+24.95 TO STA 4+00.00