


FINAL SURVEY	DATE
REVISION	BY
NOTE BOOK	
NO.	

ORIGINAL SURVEY	DATE
REVISION	BY
NOTE BOOK	
NO.	

- * PARK ROADS
- ** SFWA PARK ROADS 2003-1
- *** MOUTRIE AND SHELBY

F.A. RTE.	SECTION	COUNTY	TOTAL SHEETS	SHEET NO.
*	**	***	310	276
STA. TO STA.			CONTRACT NO. 74155	

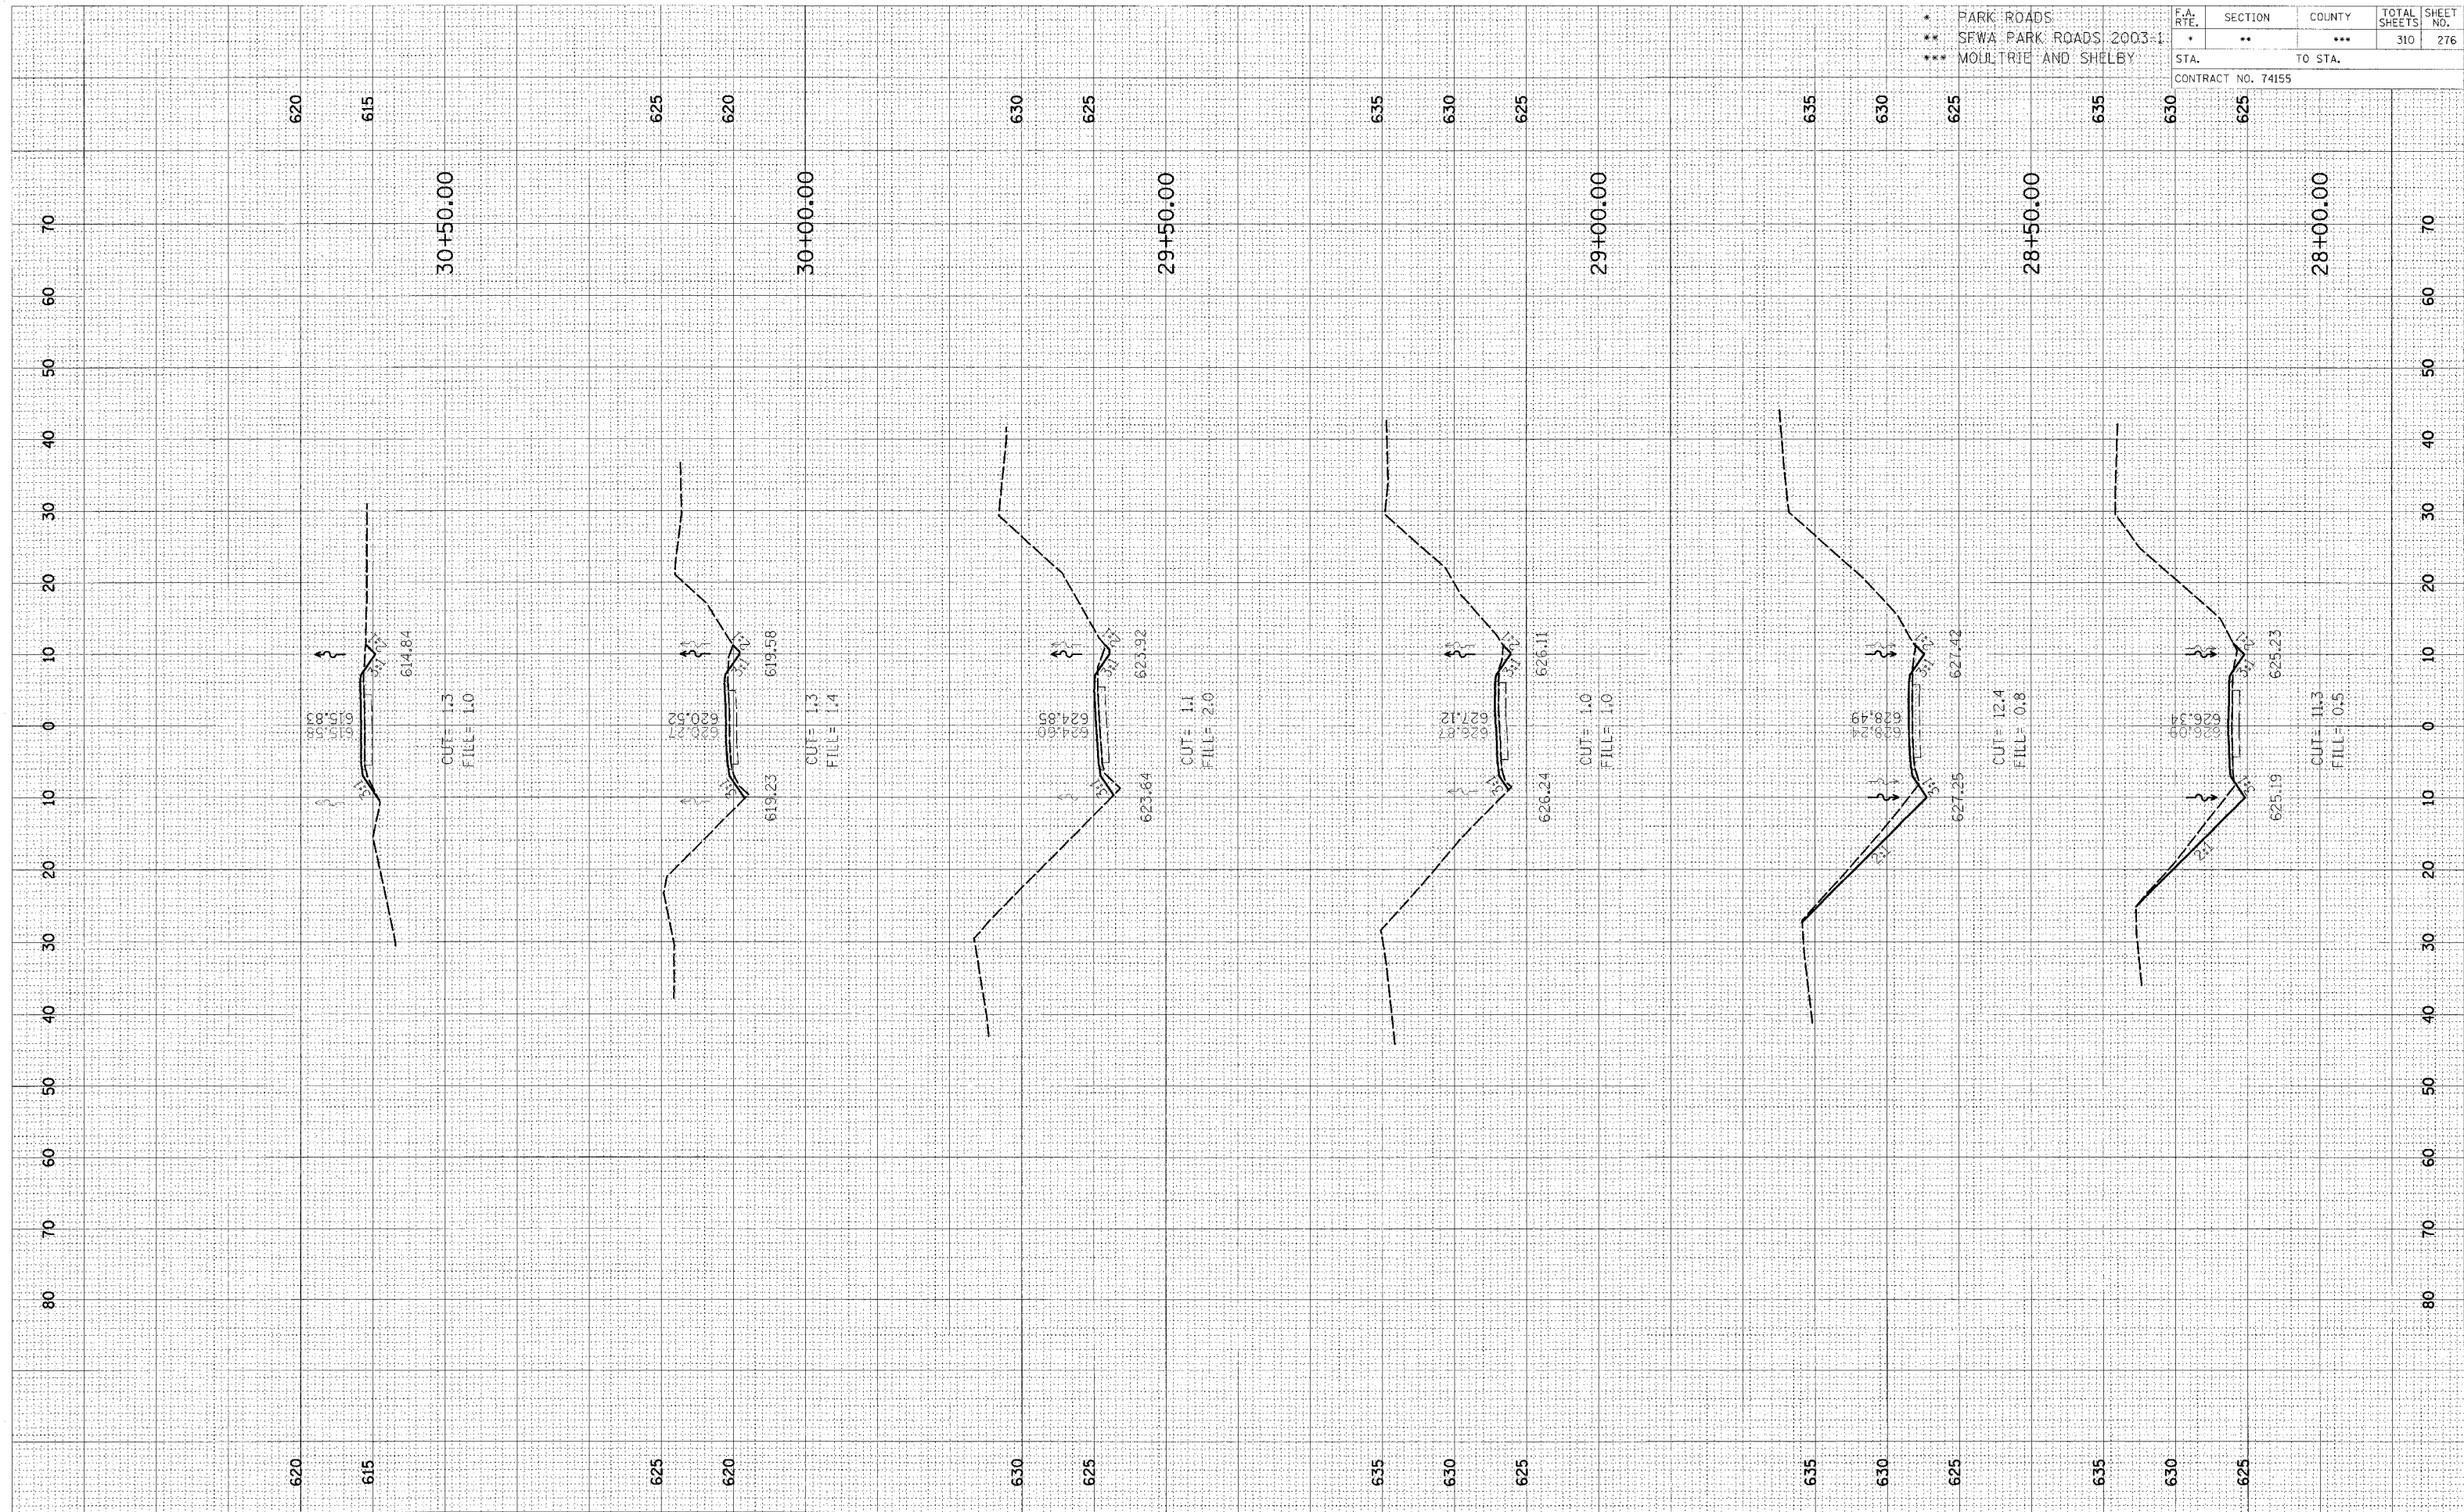

CROSS SECTION, KASKASKIA, PARK ROAD TO PARKING LOT 67, STA 28+00.00 TO STA 30+50.00