


DATE	
BY	
REVISIONS	
NO.	
AREAS CHECKED	
TEMPERATURE	
NOTE BOOK	
ORIGINAL SURVEY	

DATE	
BY	
REVISIONS	
NO.	
AREAS CHECKED	
TEMPERATURE	
NOTE BOOK	
ORIGINAL SURVEY	

* PARK ROADS
 ** SFWA PARK ROADS 2003-1
 *** MOULTRIE AND SHELBY

F.A. RTE.	SECTION	COUNTY	TOTAL SHEETS	SHEET NO.
	**	***	310	277
STA.		TO STA.		
CONTRACT NO. 70330				

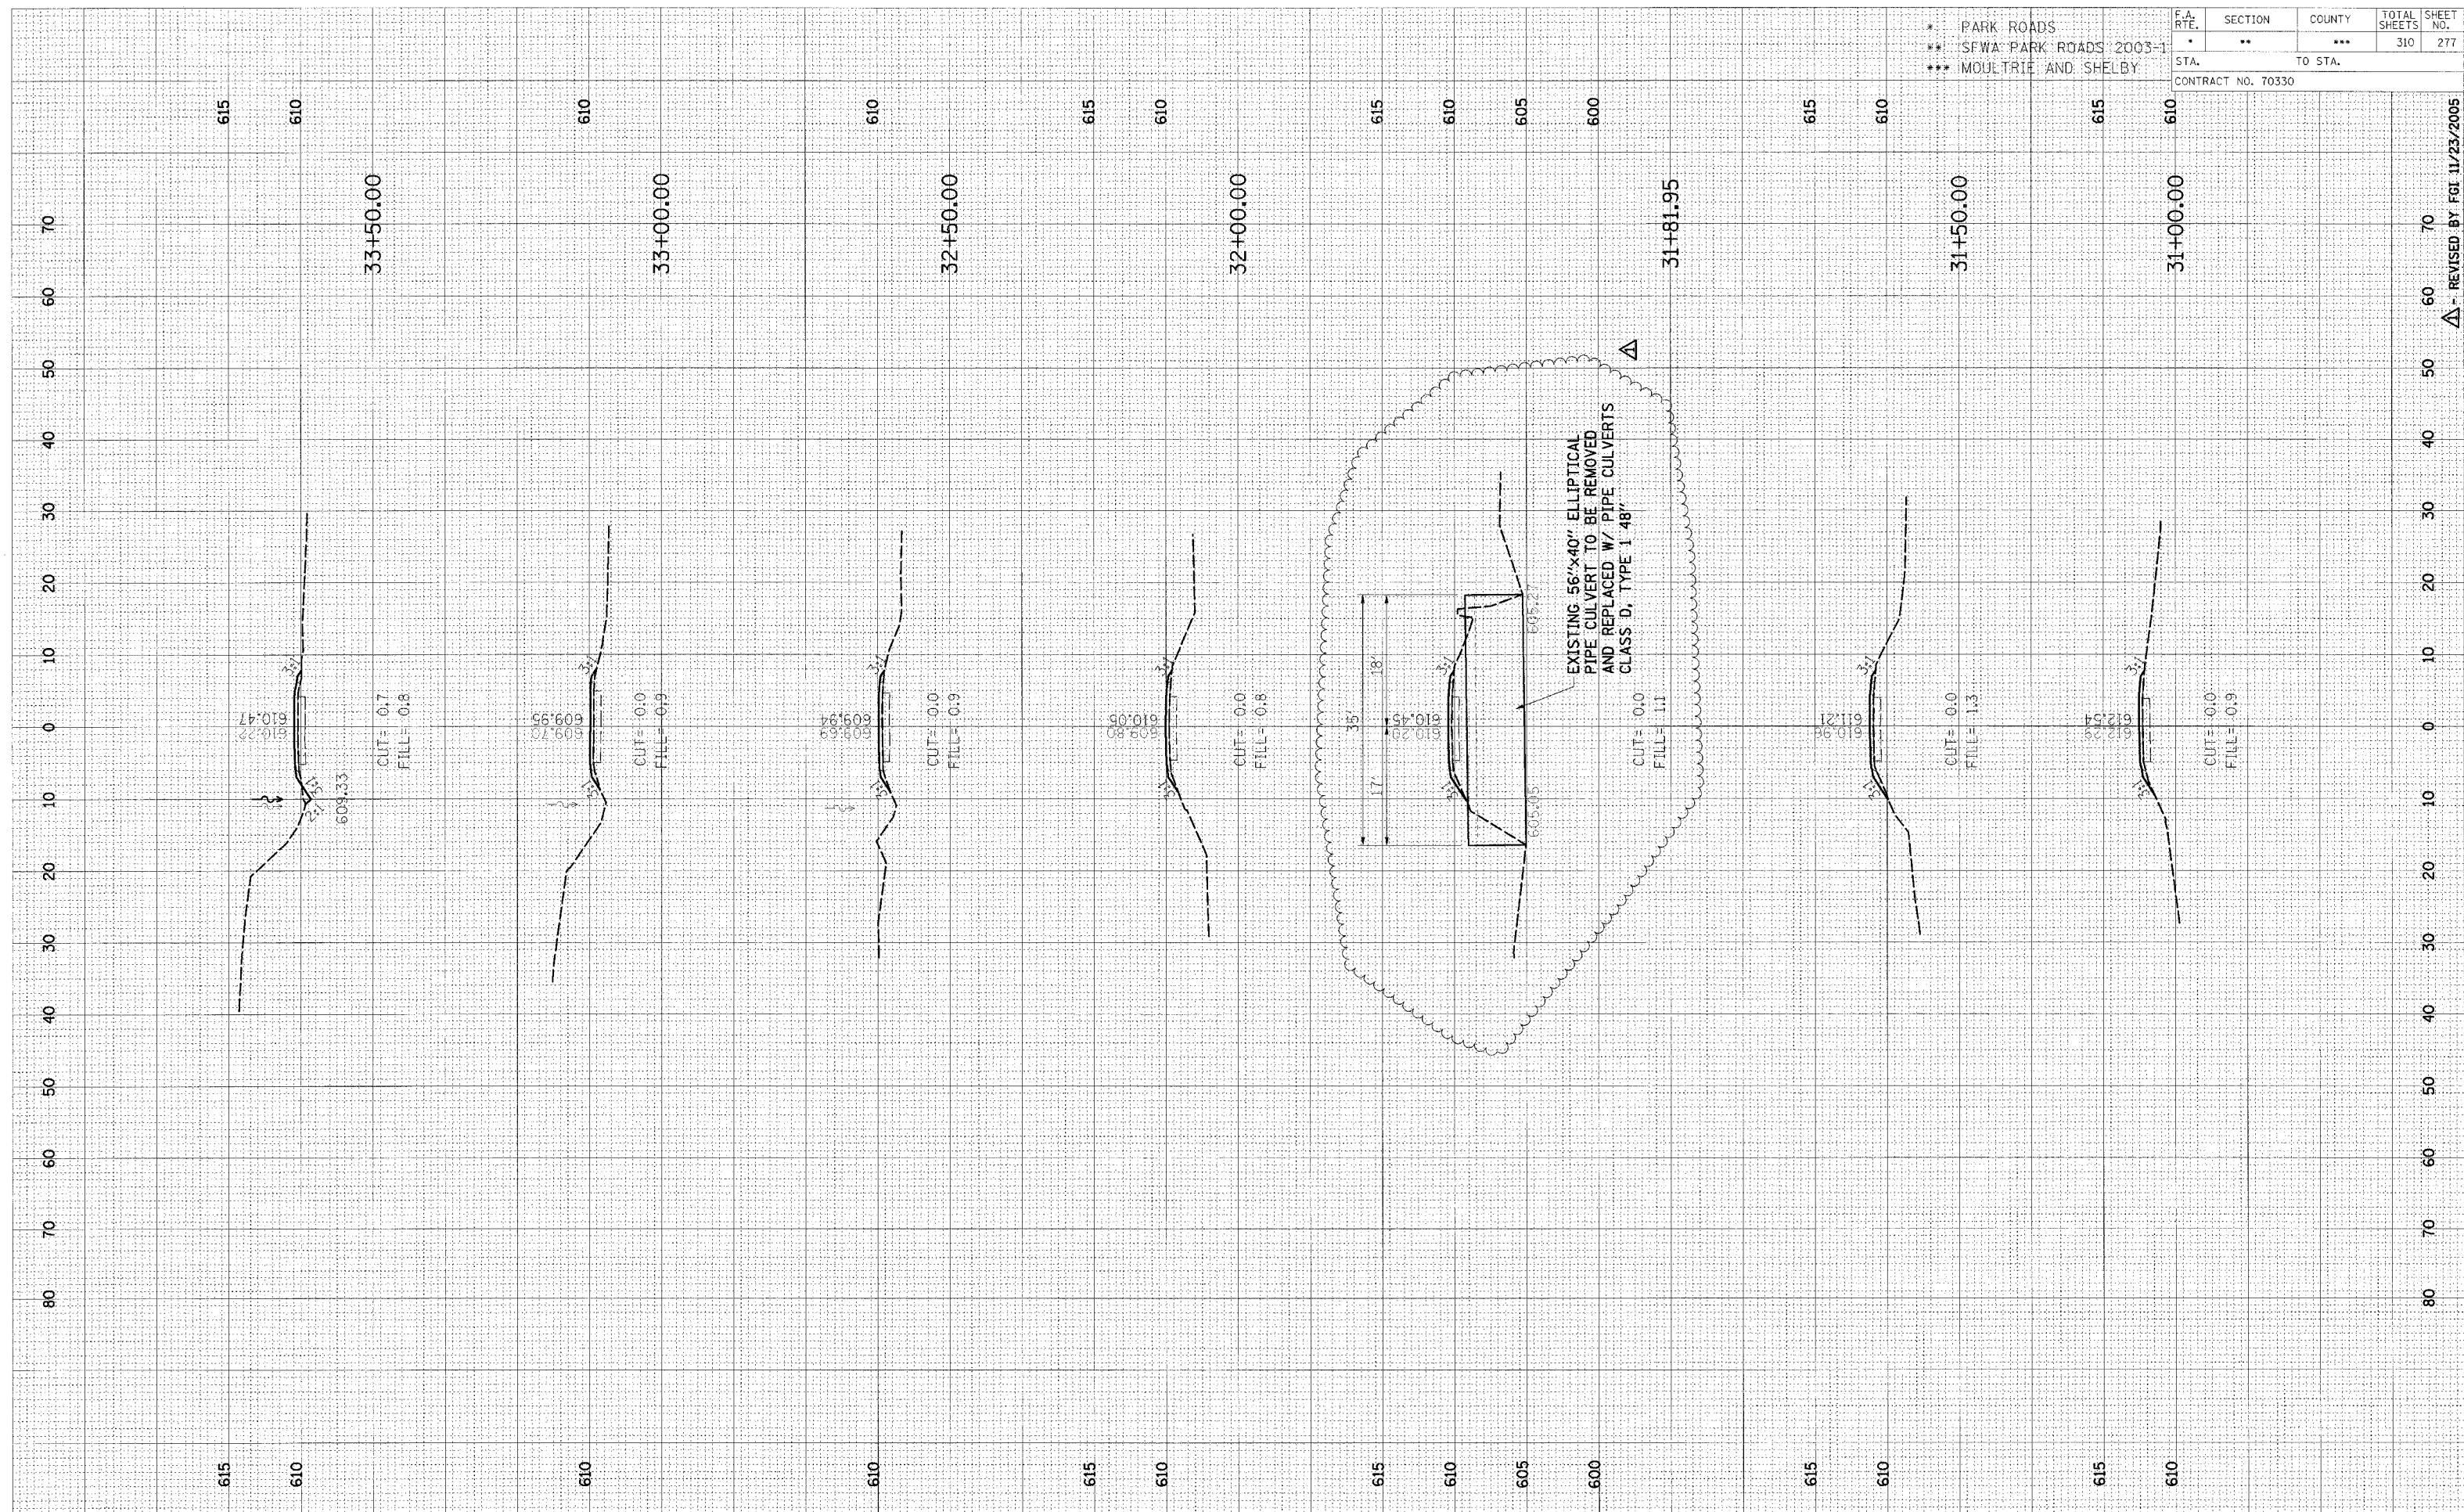

CROSS SECTION, KASKASKIA, PARK ROAD TO PARKING LOT 67, STA 31+00.00 TO STA 33+50.00

Δ - REVISED BY FGI 11/23/2005