


ORIGINAL SURVEY
 DATE: _____
 BY: _____
 CHECKED: _____
 PLOTTED: _____
 TEMPLATE: _____
 AREAS: _____
 CHECKED: _____

ORIGINAL SURVEY
 DATE: _____
 BY: _____
 CHECKED: _____
 PLOTTED: _____
 TEMPLATE: _____
 AREAS: _____
 CHECKED: _____

* PARK ROADS
 ** SFWA PARK ROADS 2003-1
 *** MOULTRIE AND SHELBY

F.A.P. RTE.	SECTION	COUNTY	TOTAL SHEETS	SHEET NO.
*	**	***	310	279
STA.		TO STA.		
CONTRACT NO. T4155				

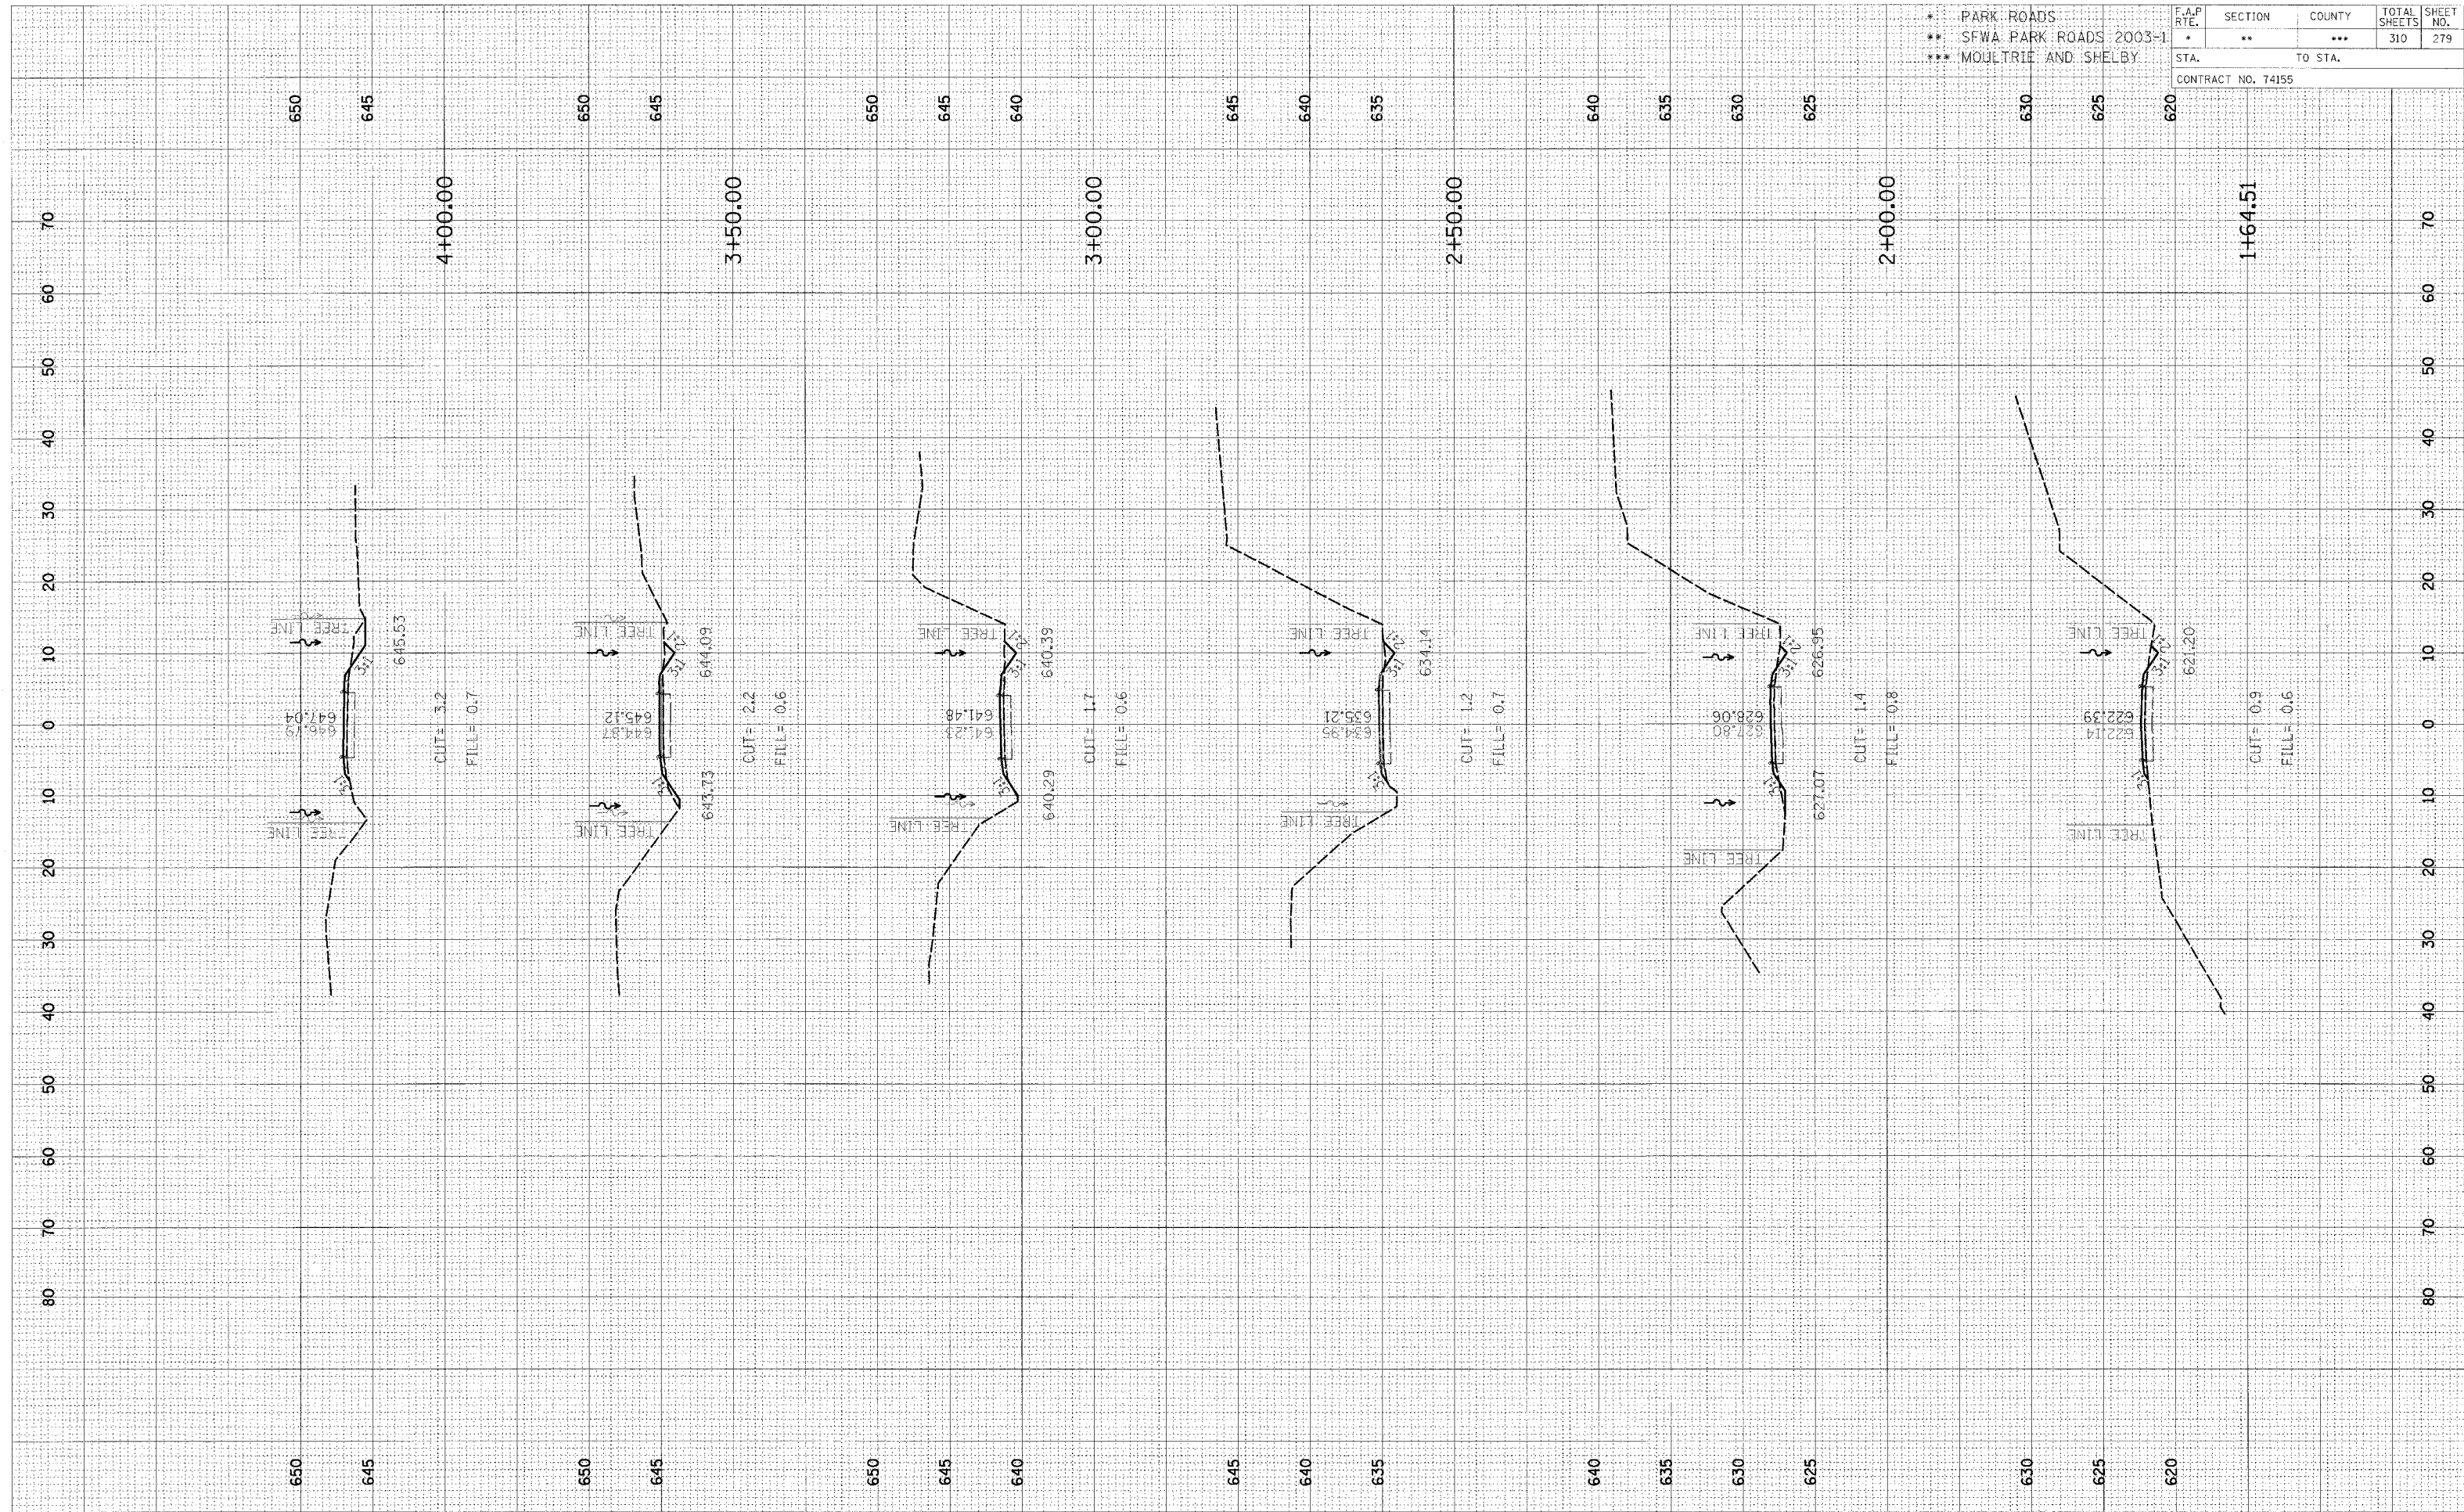

CROSS SECTION, KASKASKIA, PARK ROAD TO PARKING LOT 70, STA 1+64.51 TO STA 4+00.00