


FINAL SURVEYED PLOTTED SURVEY NOTE BOOK NO. AREAS CHECKED

ORIGINAL SURVEYED PLOTTED SURVEY NOTE BOOK NO. AREAS CHECKED

* PARK ROADS
 ** SFWA PARK ROADS 2003-1
 *** MOULTREE AND SHELBY

F.A.P. RTE.	SECTION	COUNTY	TOTAL SHEETS	SHEET NO.
*	**	***	310	280
STA.		TO STA.		
CONTRACT NO. 74155				

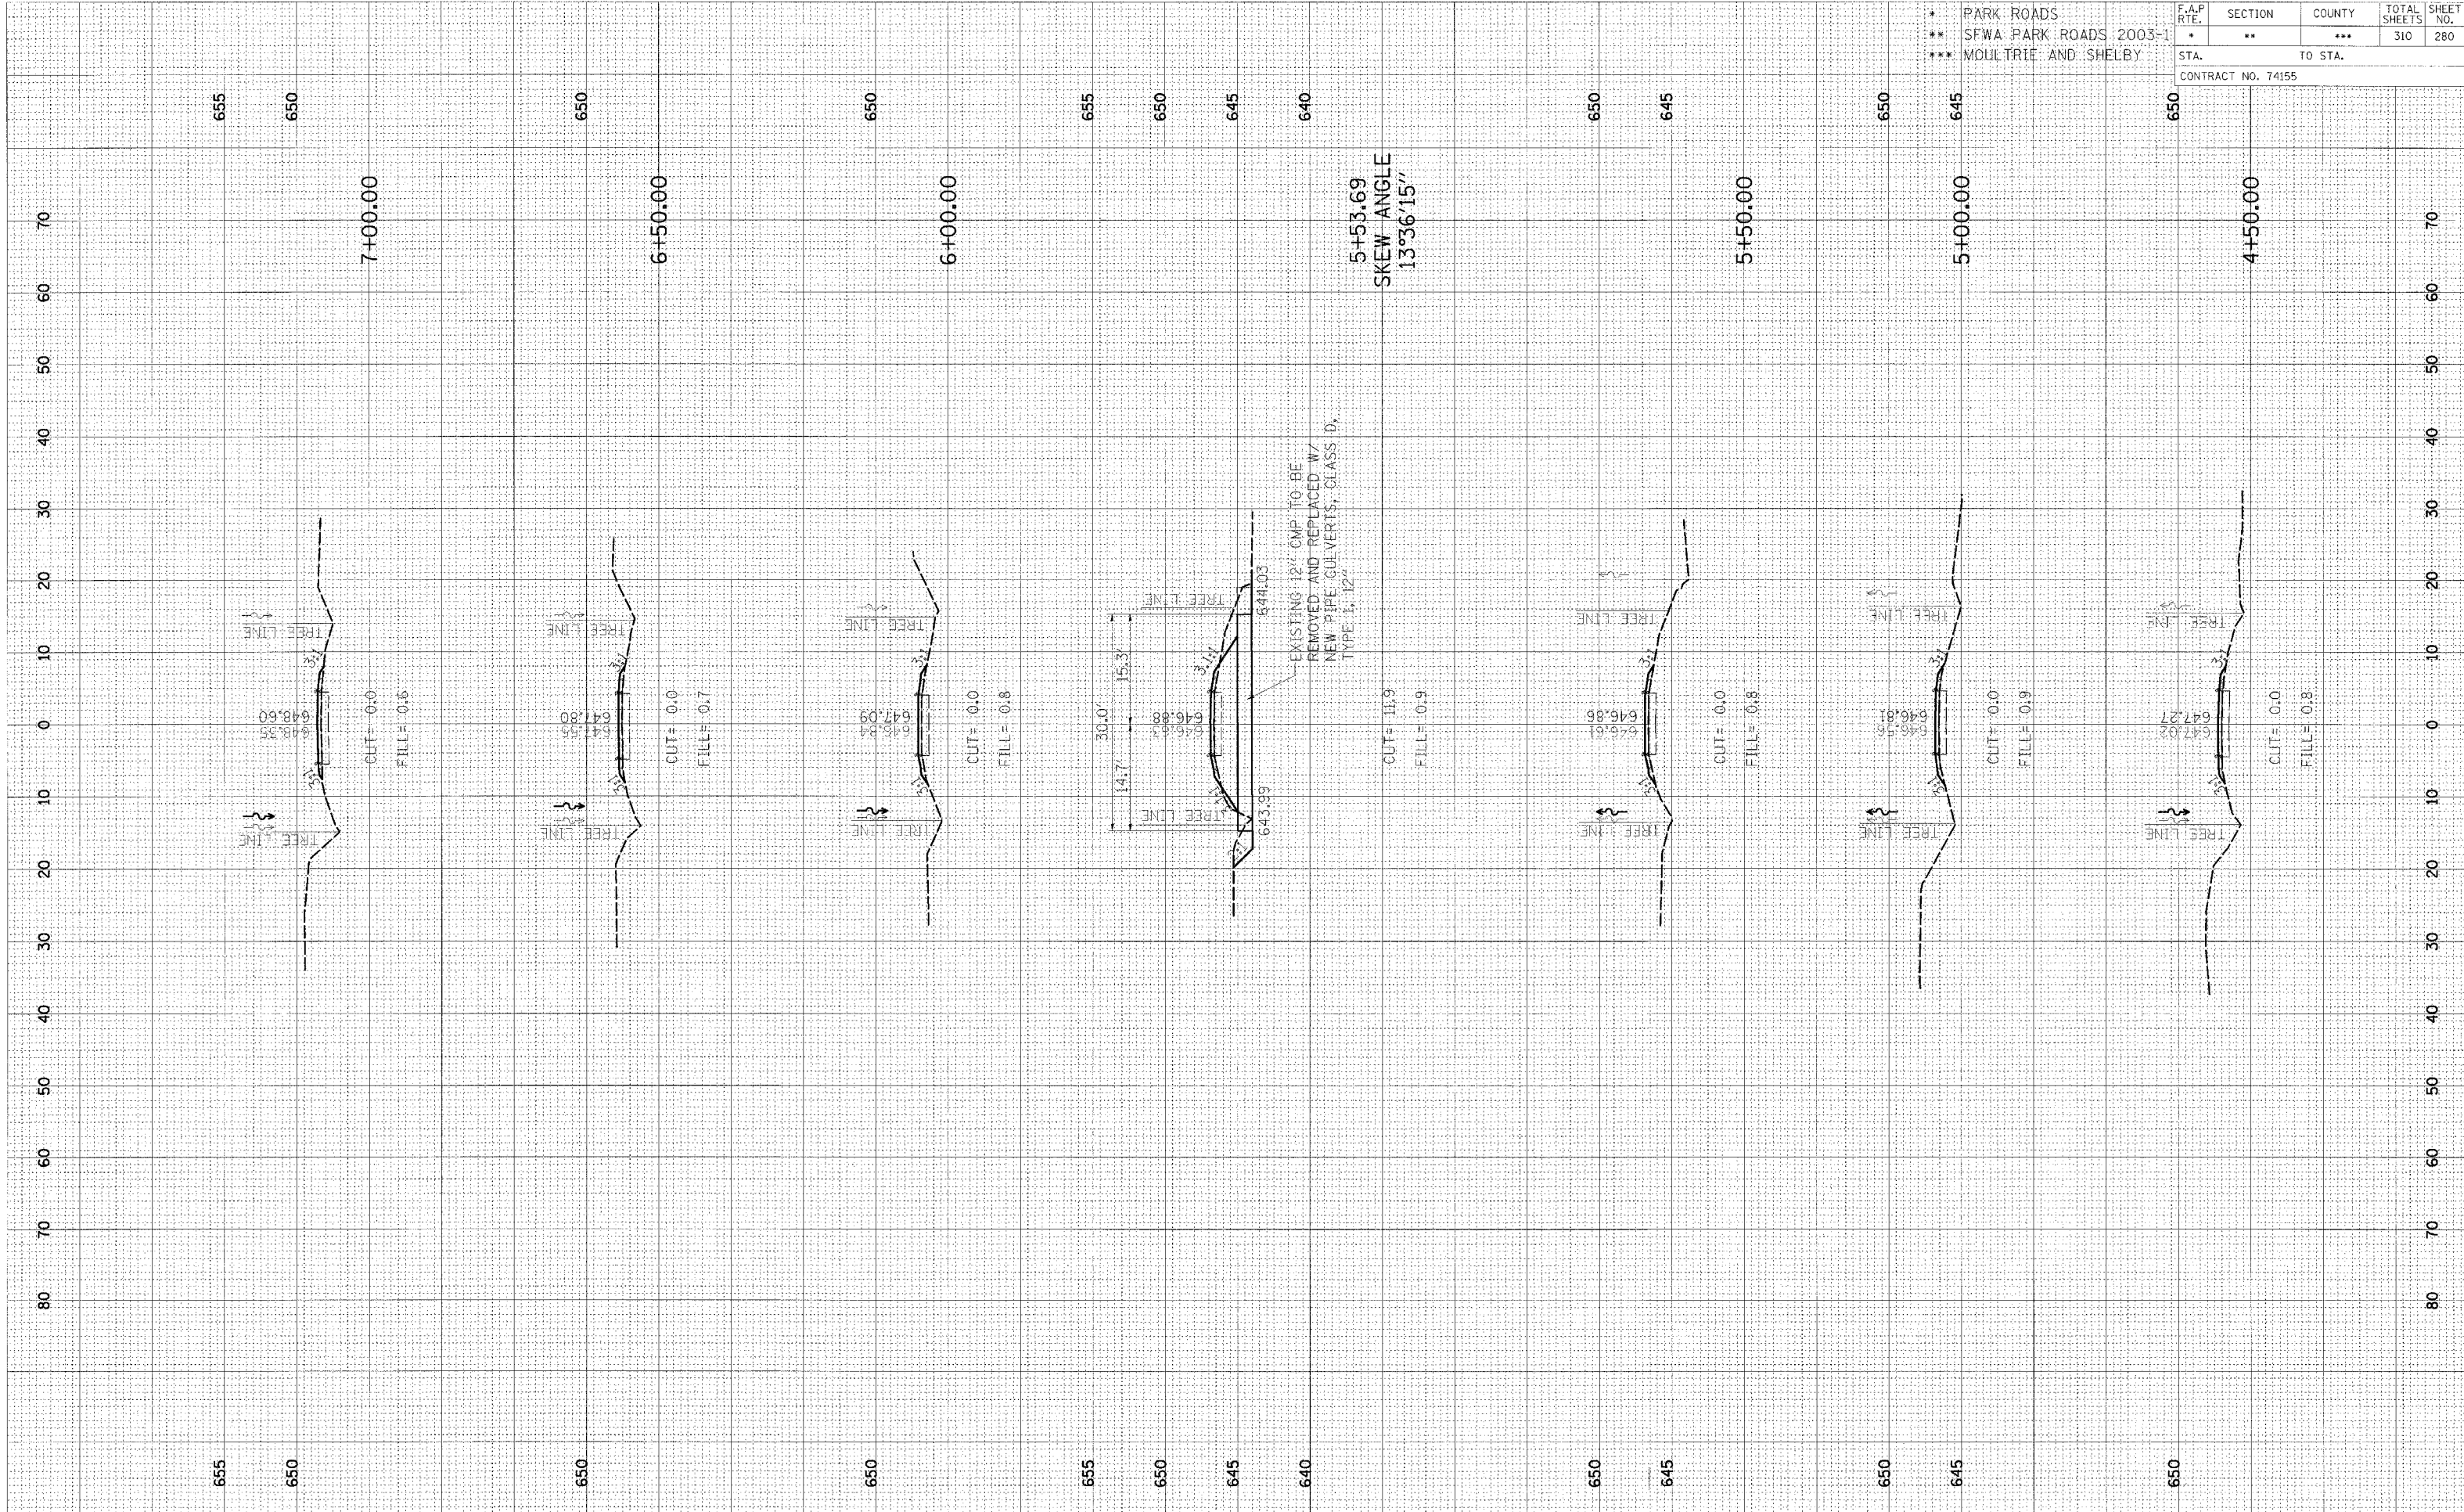

CROSS SECTION, KASKASKIA, PARK ROAD TO PARKING LOT 70, STA 4+50.00 TO STA 7+00.00