


DATE	
BY	
FINAL SURVEY	
NOTE BOOK	
NO.	

DATE	
BY	
ORIGINAL SURVEY	
NOTE BOOK	
NO.	

F.A.P. RTE.	SECTION	COUNTY	TOTAL SHEETS	SHEET NO.
*	**	***	310	281
STA.		TO STA.		
CONTRACT NO. 74155				

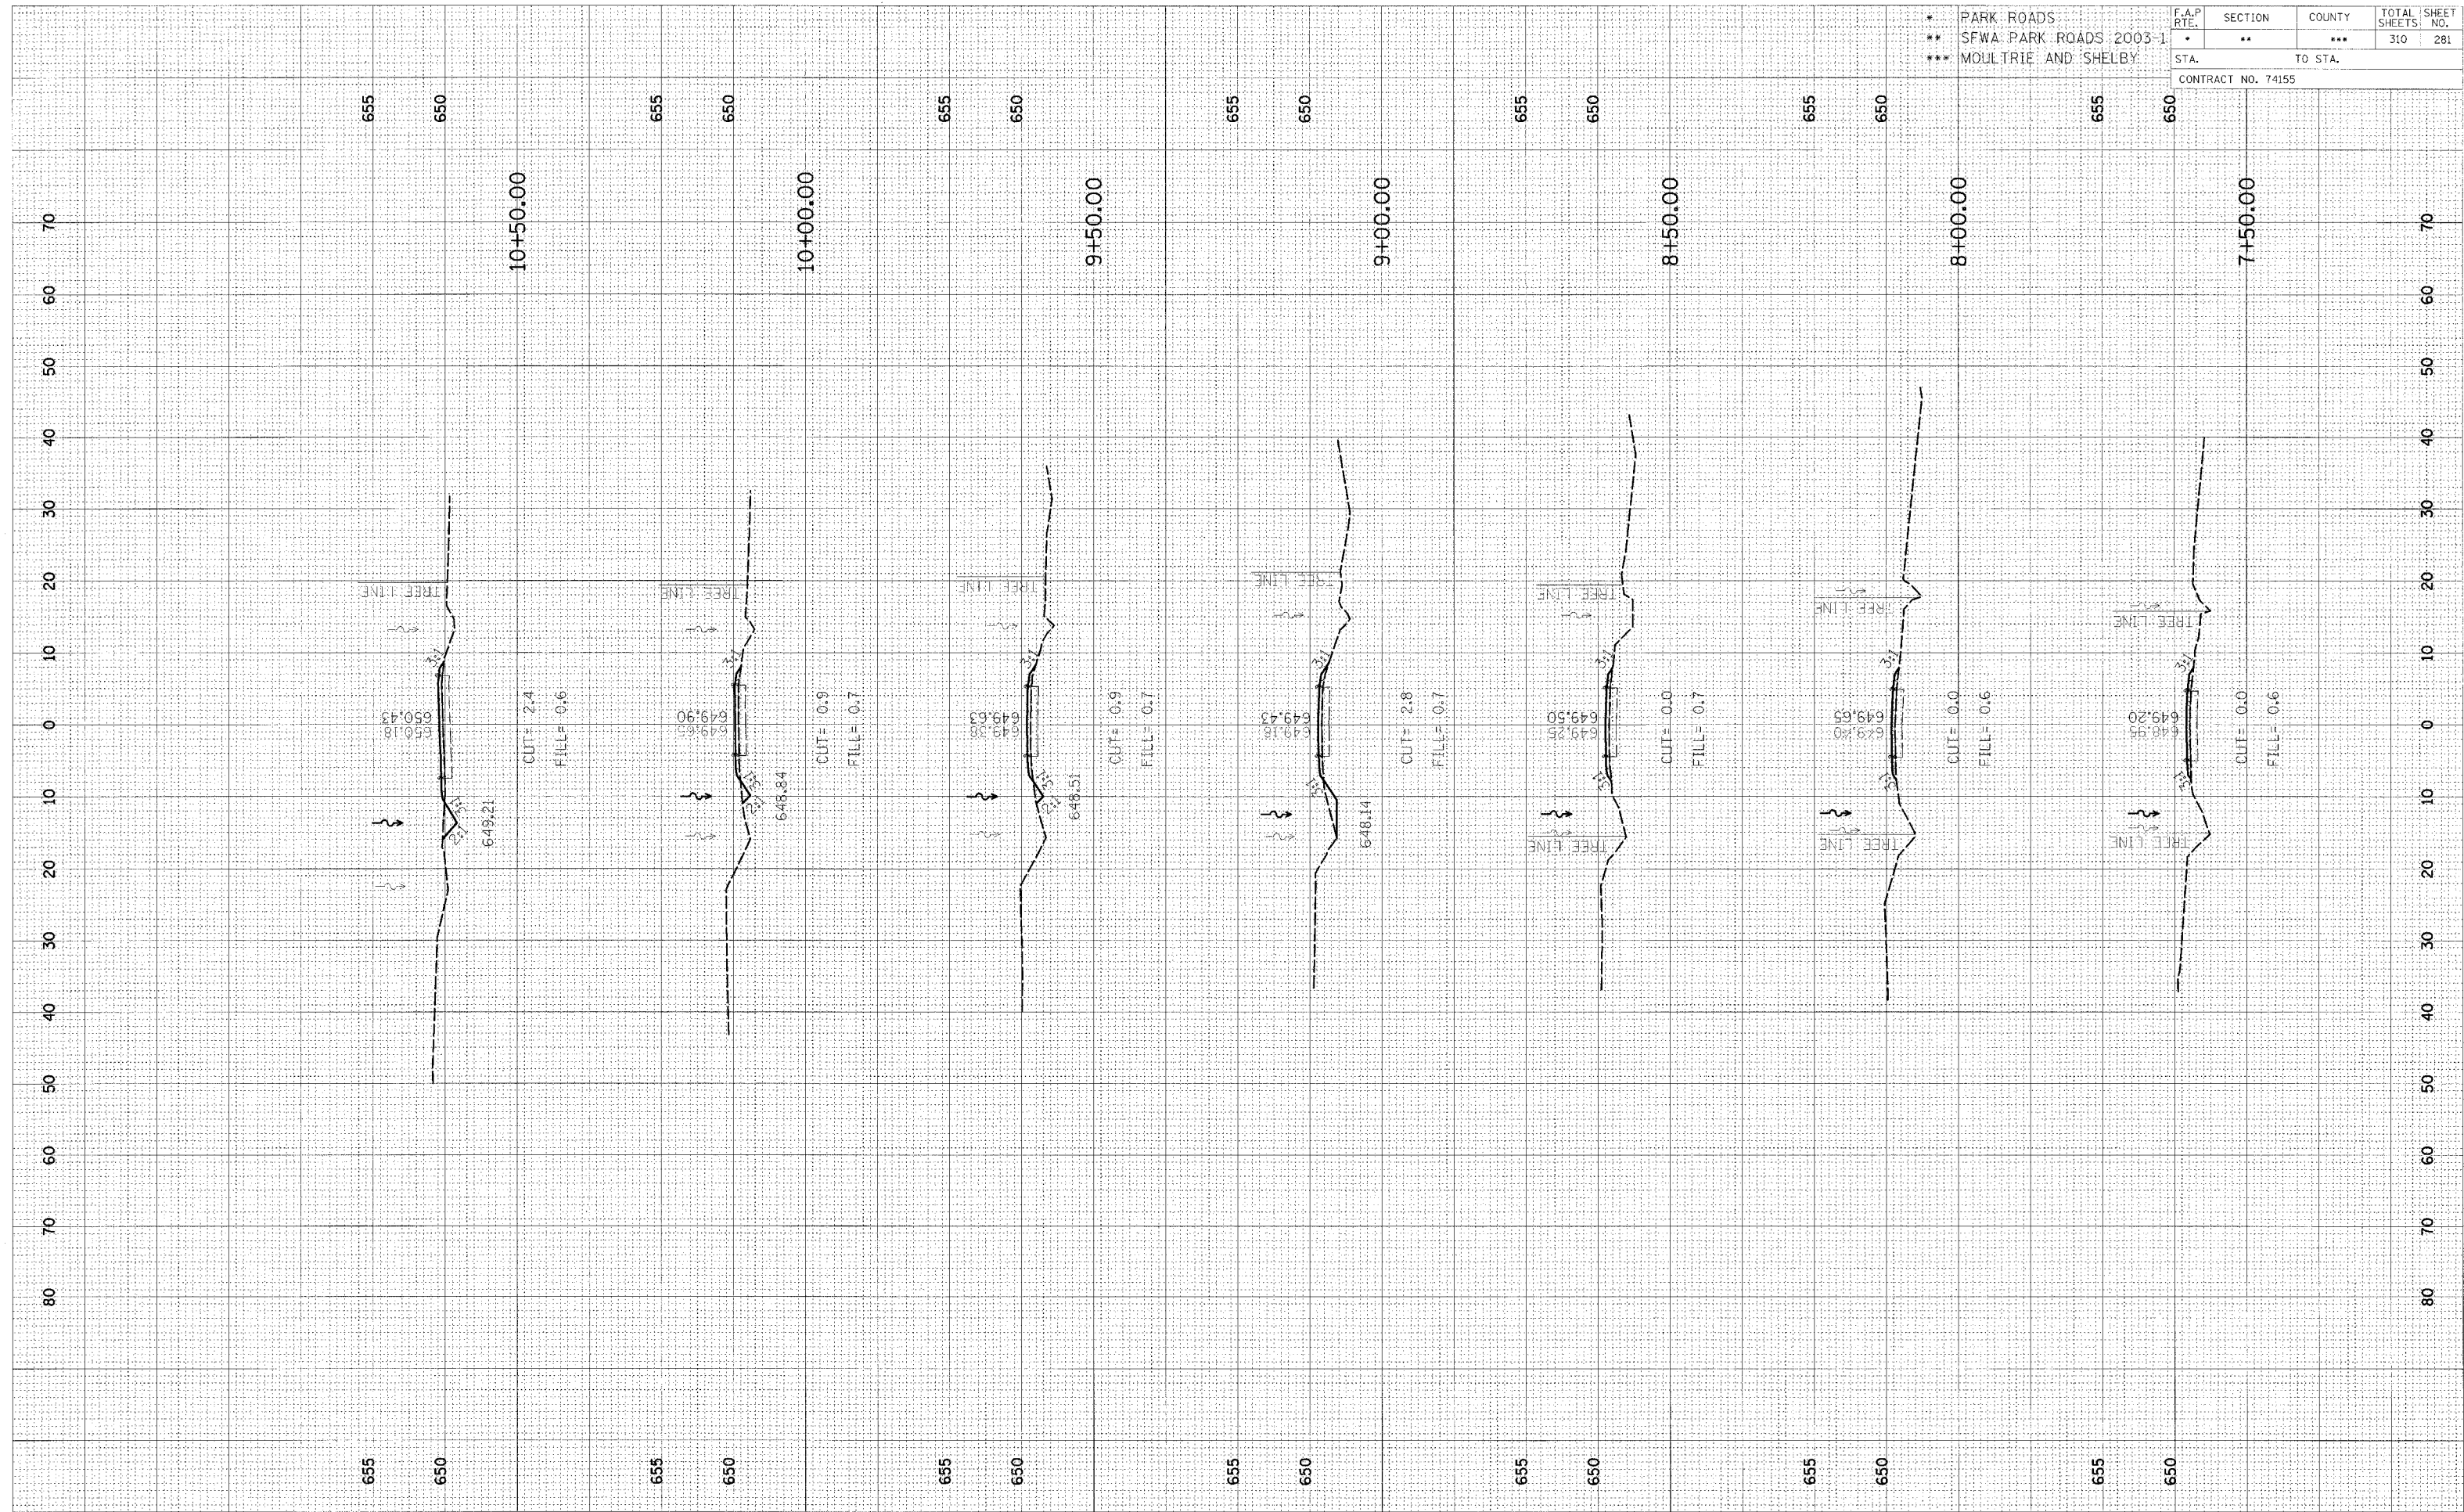

CROSS SECTION, KASKASKIA, PARK ROAD TO PARKING LOT 70, STA 7+50.00 TO STA 10+50.00