


ORIGINAL SURVEY  
 DATE: \_\_\_\_\_  
 FINISHED SURVEY  
 DATE: \_\_\_\_\_  
 NOTE BOOK  
 NO. \_\_\_\_\_  
 AREAS CHECKED: \_\_\_\_\_

ORIGINAL SURVEY  
 DATE: \_\_\_\_\_  
 FINISHED SURVEY  
 DATE: \_\_\_\_\_  
 NOTE BOOK  
 NO. \_\_\_\_\_  
 AREAS CHECKED: \_\_\_\_\_

F.A.P. RTE.	SECTION	COUNTY	TOTAL SHEETS	SHEET NO.
*	**	***	310	283
STA.		TO STA.		
CONTRACT NO. 74155				

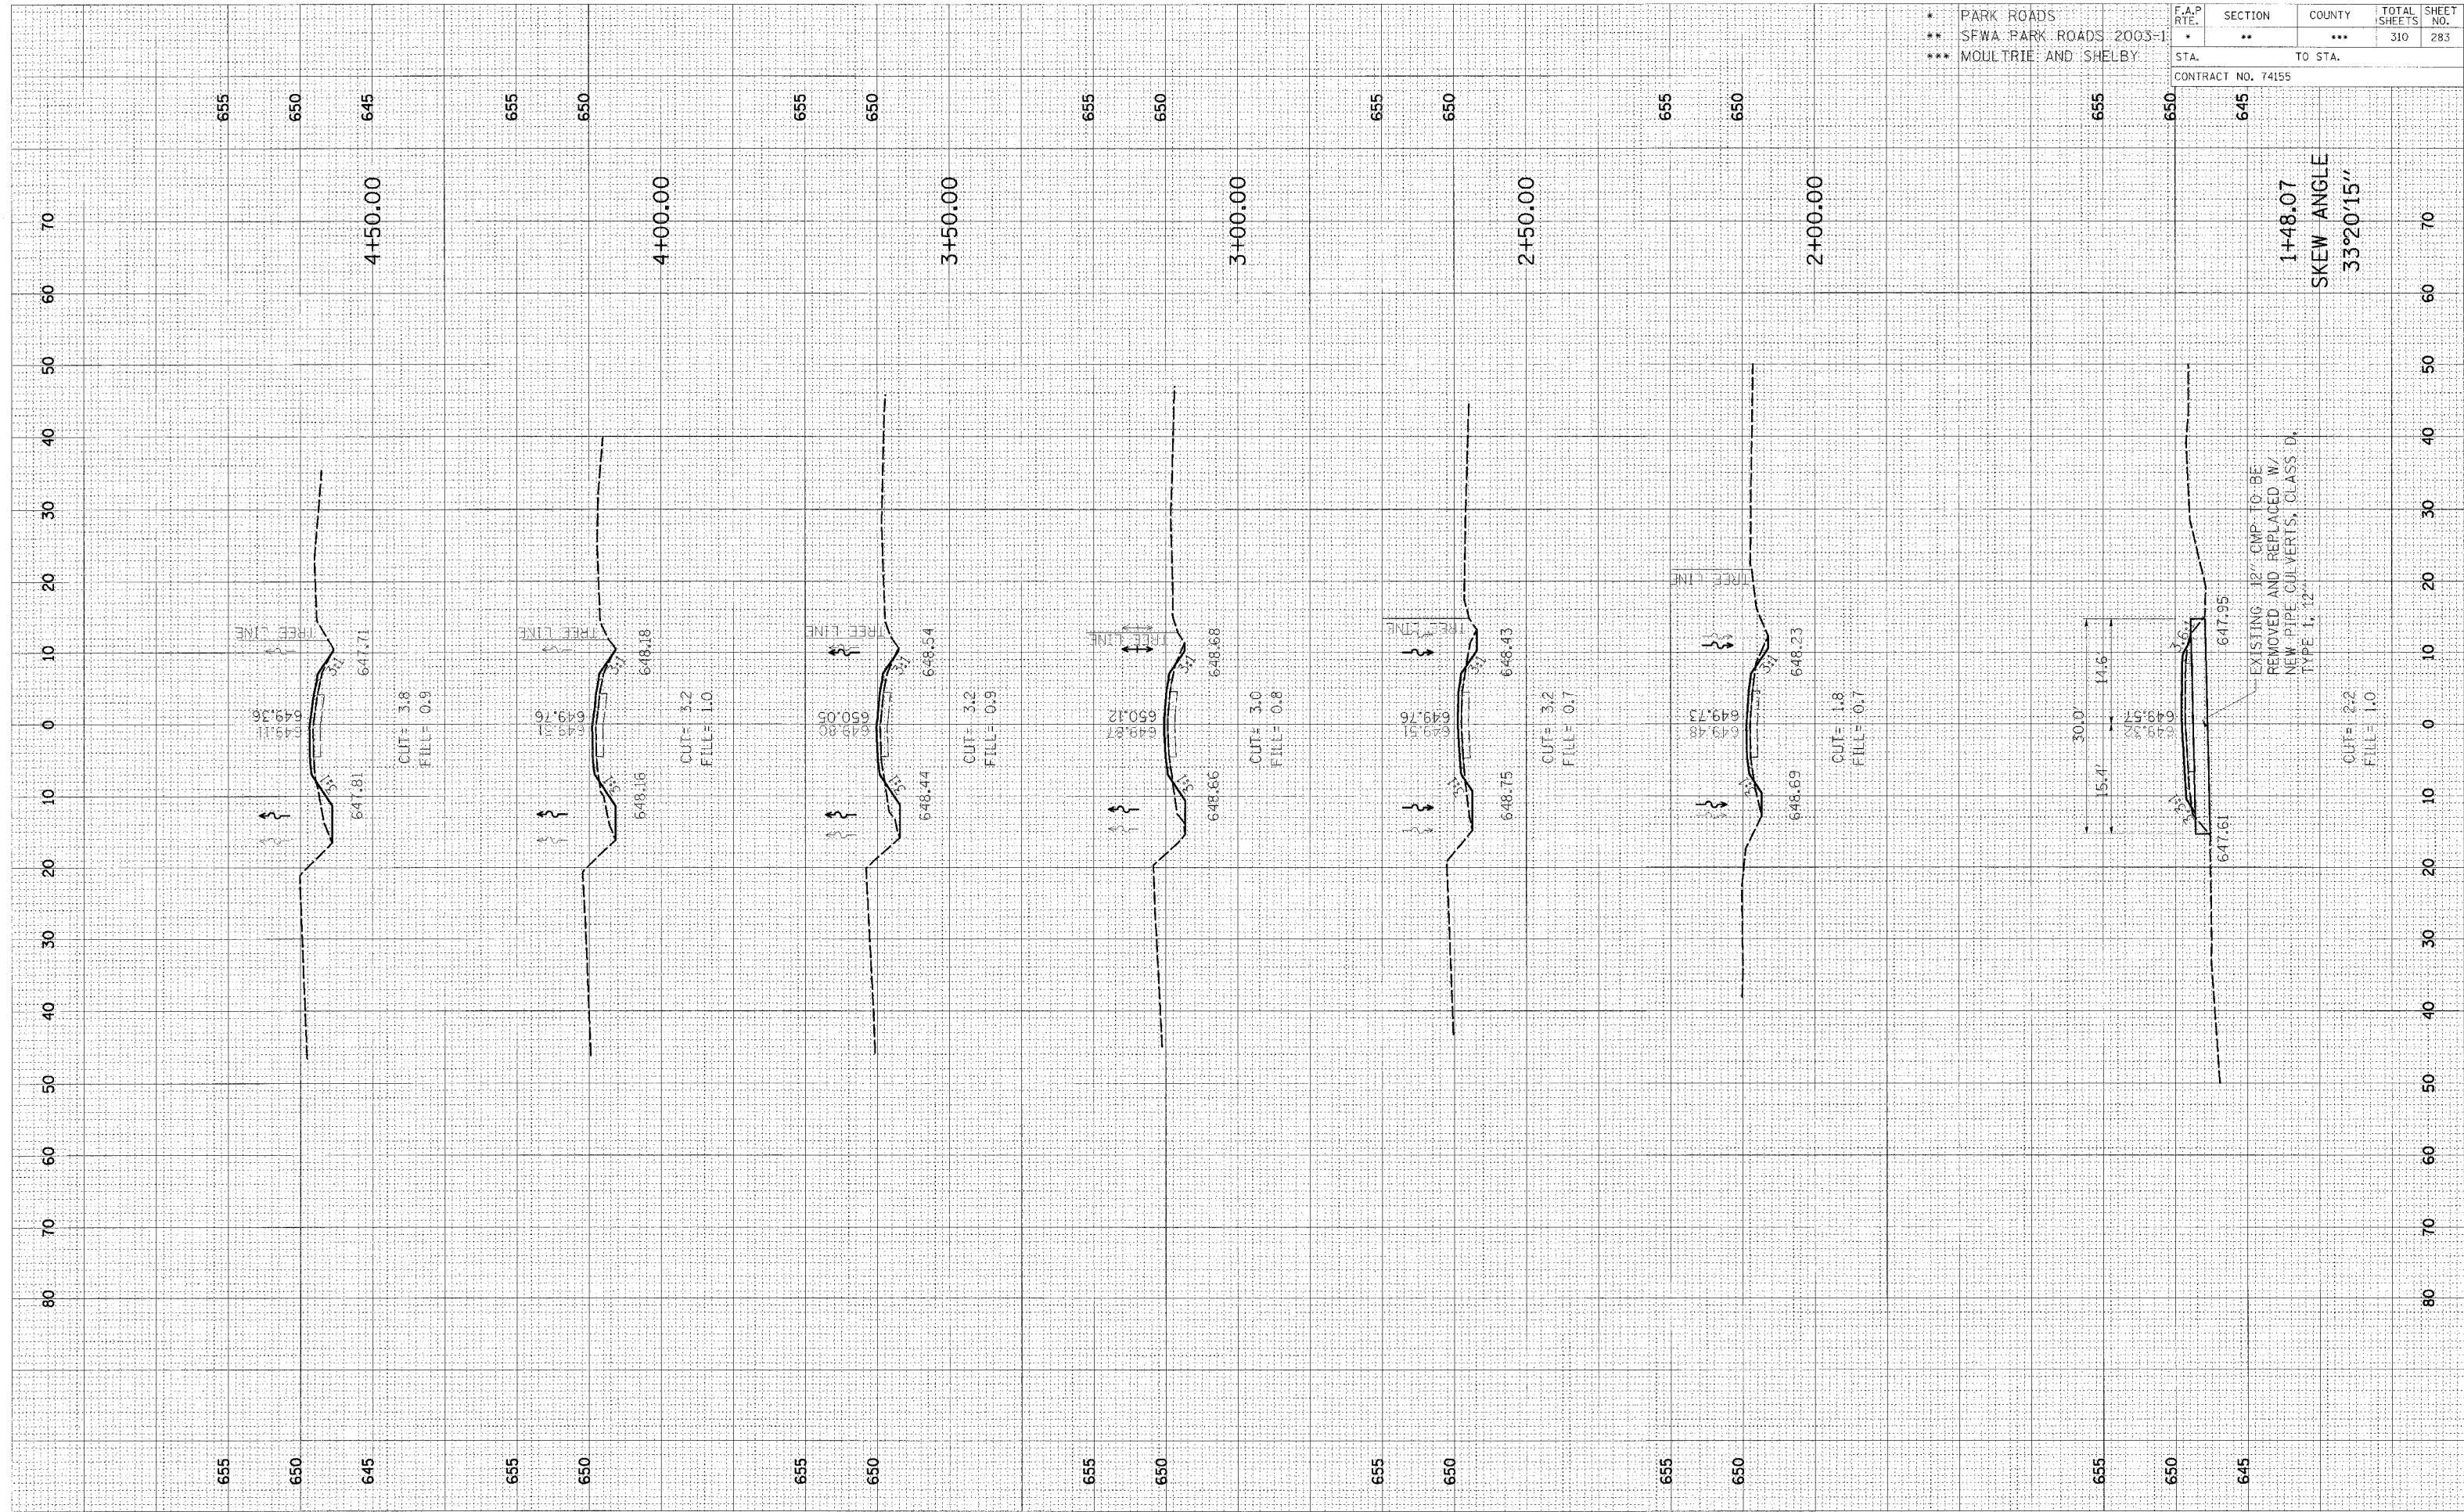

SKEW ANGLE  
 1+48.07  
 33°20'15"

EXISTING 12" CMP TO BE  
 REMOVED AND REPLACED W/  
 NEW PIPE, CULVERTS, CLASS D,  
 TYPE 1, 12"

CUT= 2.2  
 FILL= 1.0

CROSS SECTION, KASKASKIA, TOWNSHIP ROAD 118E TO PARKING LOT 71, STA 1+48.42 TO STA 4+50.00