


FINAL	SURVEYED	DATE
SURVEY	BY	
NOTE BOOK		
TEMPLATE		
AREAS		
CHECKED		
NO.		

ORIGINAL	SURVEYED	DATE
SURVEY	BY	
NOTE BOOK		
TEMPLATE		
AREAS		
CHECKED		
NO.		

* PARK ROADS	F.A.P. RTE.	SECTION	COUNTY	TOTAL SHEETS	SHEET NO.
** SFWA PARK ROADS 2003-1	.	**	***	310	284
*** MOULTRIE AND SHELBY					
CONTRACT NO. 74155					

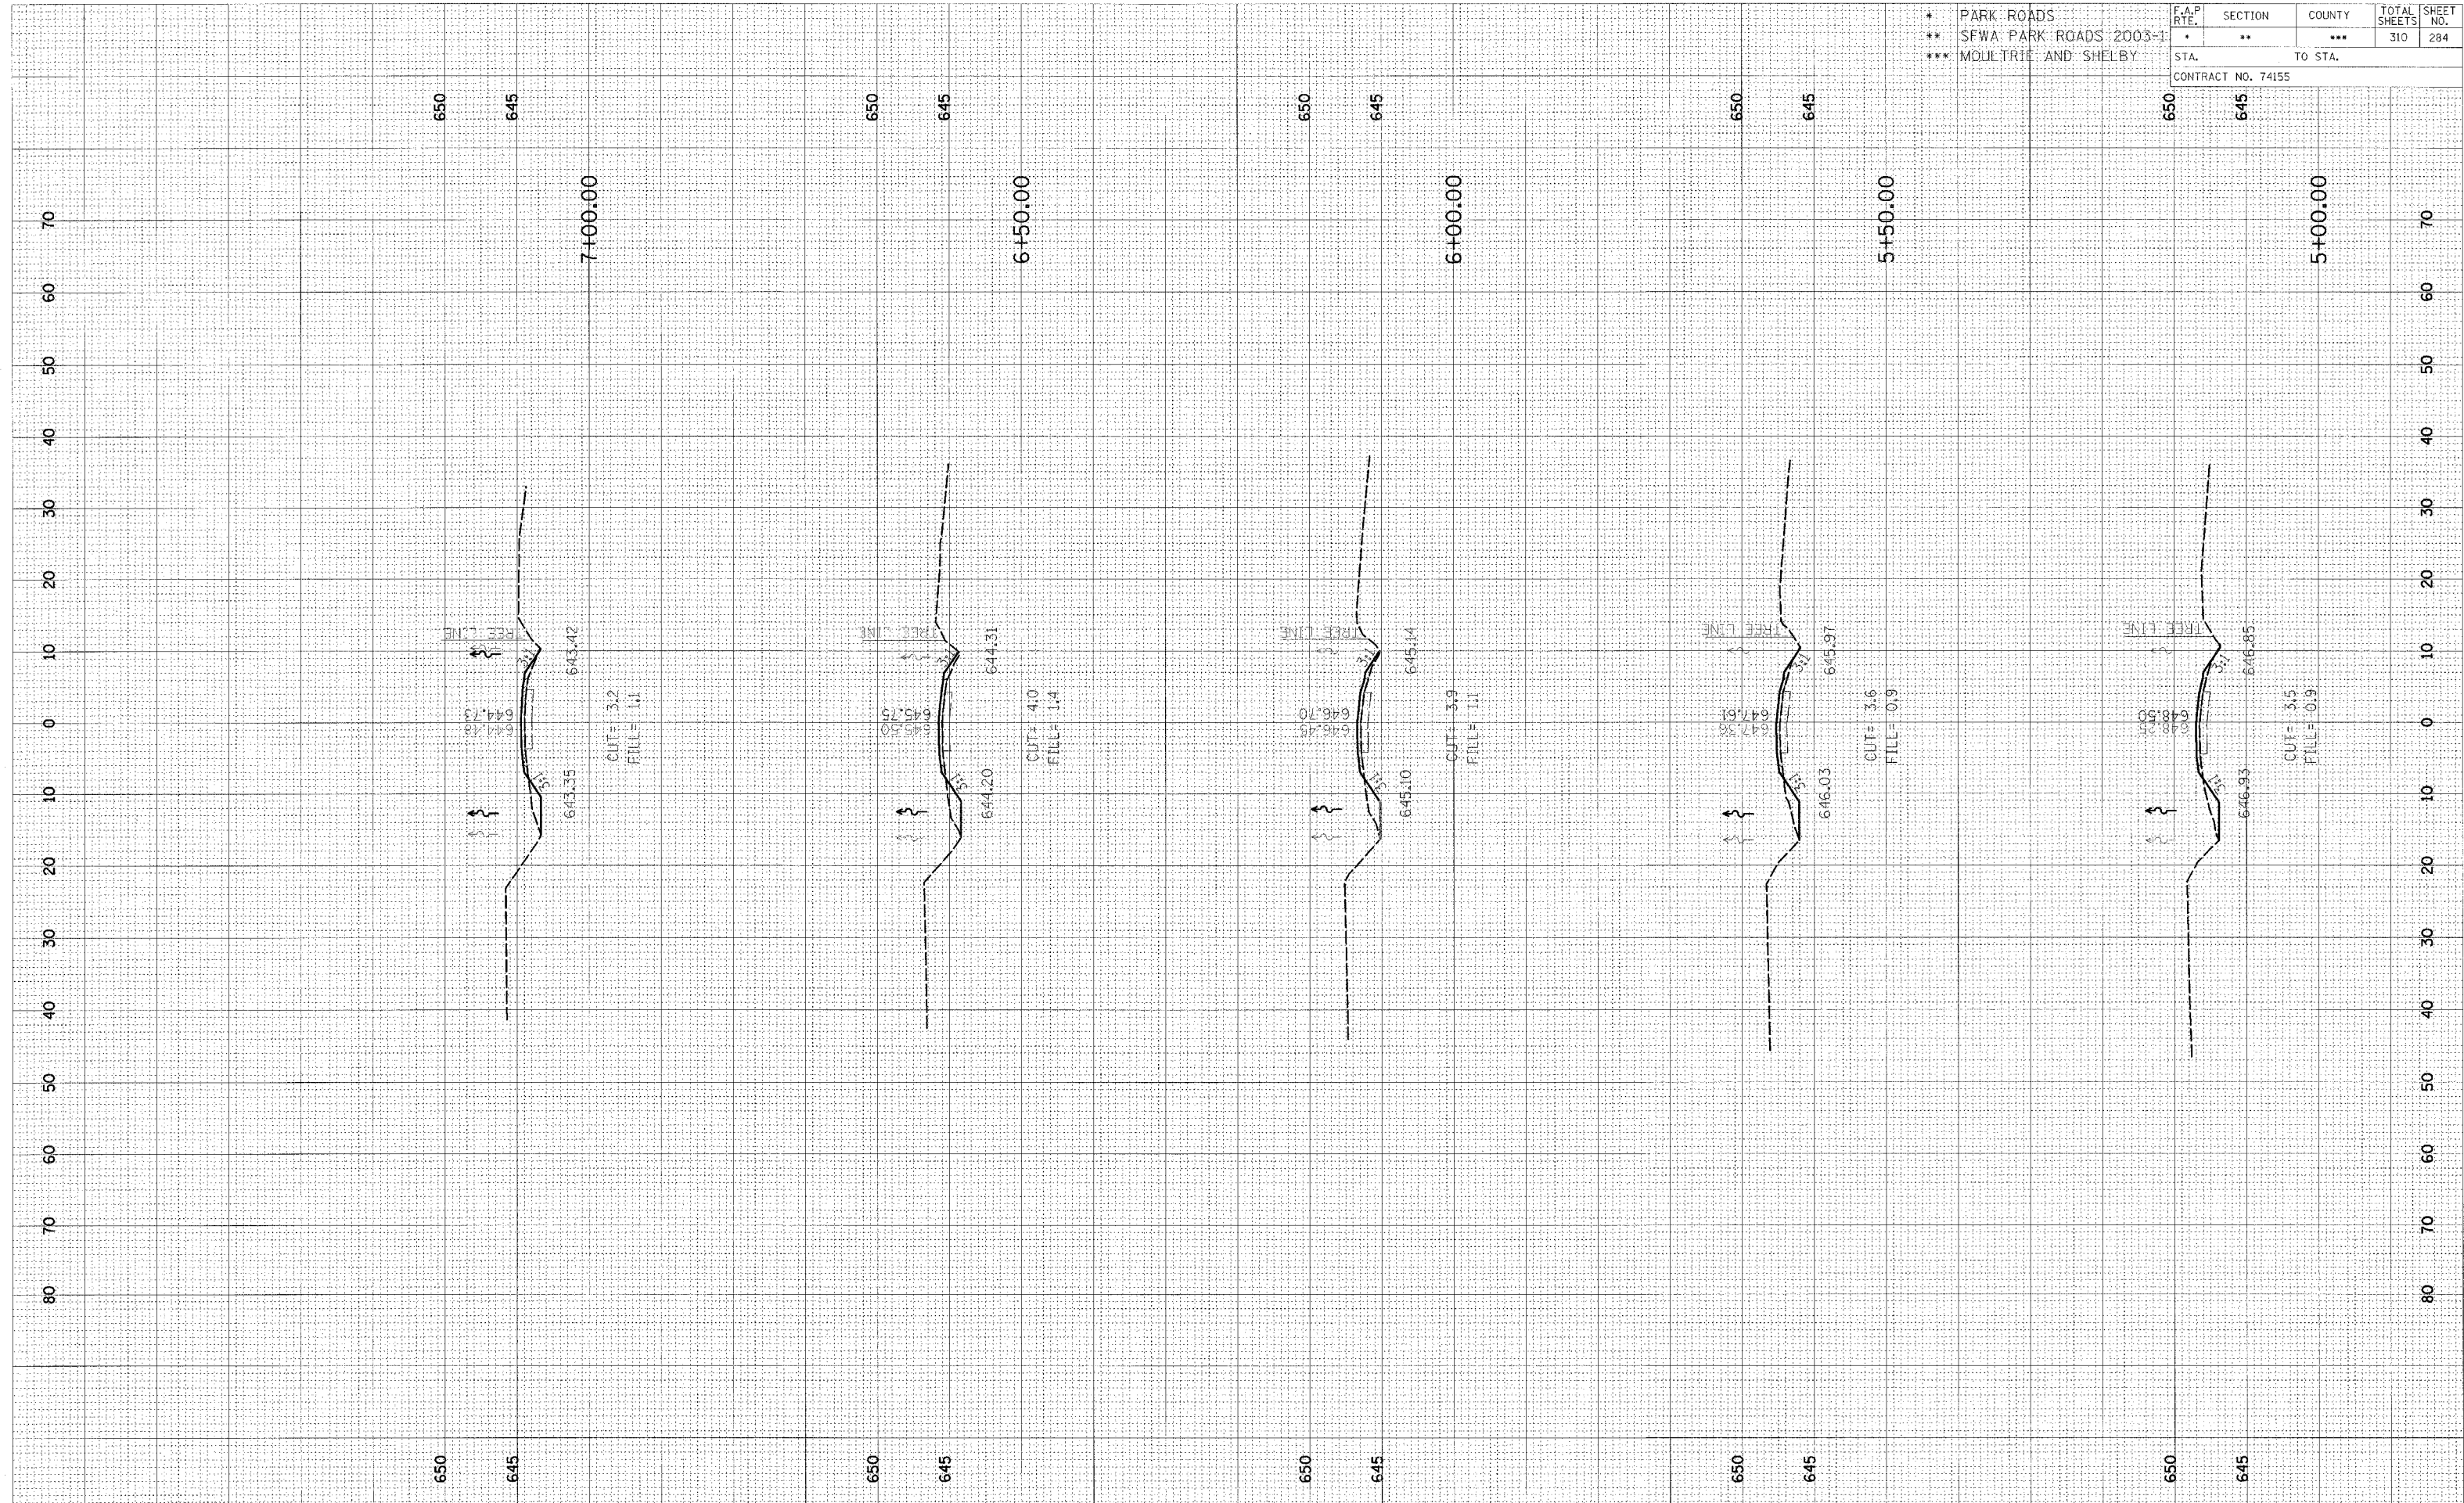

CROSS SECTION, KASKASKIA, TOWNSHIP ROAD 118E TO PARKING LOT 71, STA 5+00.00 TO STA 7+00.00