


FINAL SURVEY CHECKED BY: DATE:
 ORIGINAL SURVEY CHECKED BY: DATE:
 NOTE BOOK: _____
 AREAS CHECKED: _____

FINAL SURVEY CHECKED BY: DATE:
 ORIGINAL SURVEY CHECKED BY: DATE:
 NOTE BOOK: _____
 AREAS CHECKED: _____

* PARK ROADS
 ** SFWA PARK ROADS 2003-1
 *** MOULTRIE AND SHELBY

F.A.P. RTE.	SECTION	COUNTY	TOTAL SHEETS	SHEET NO.
*	**	***	310	289
STA. _____		TO STA. _____		
CONTRACT NO. 74155				

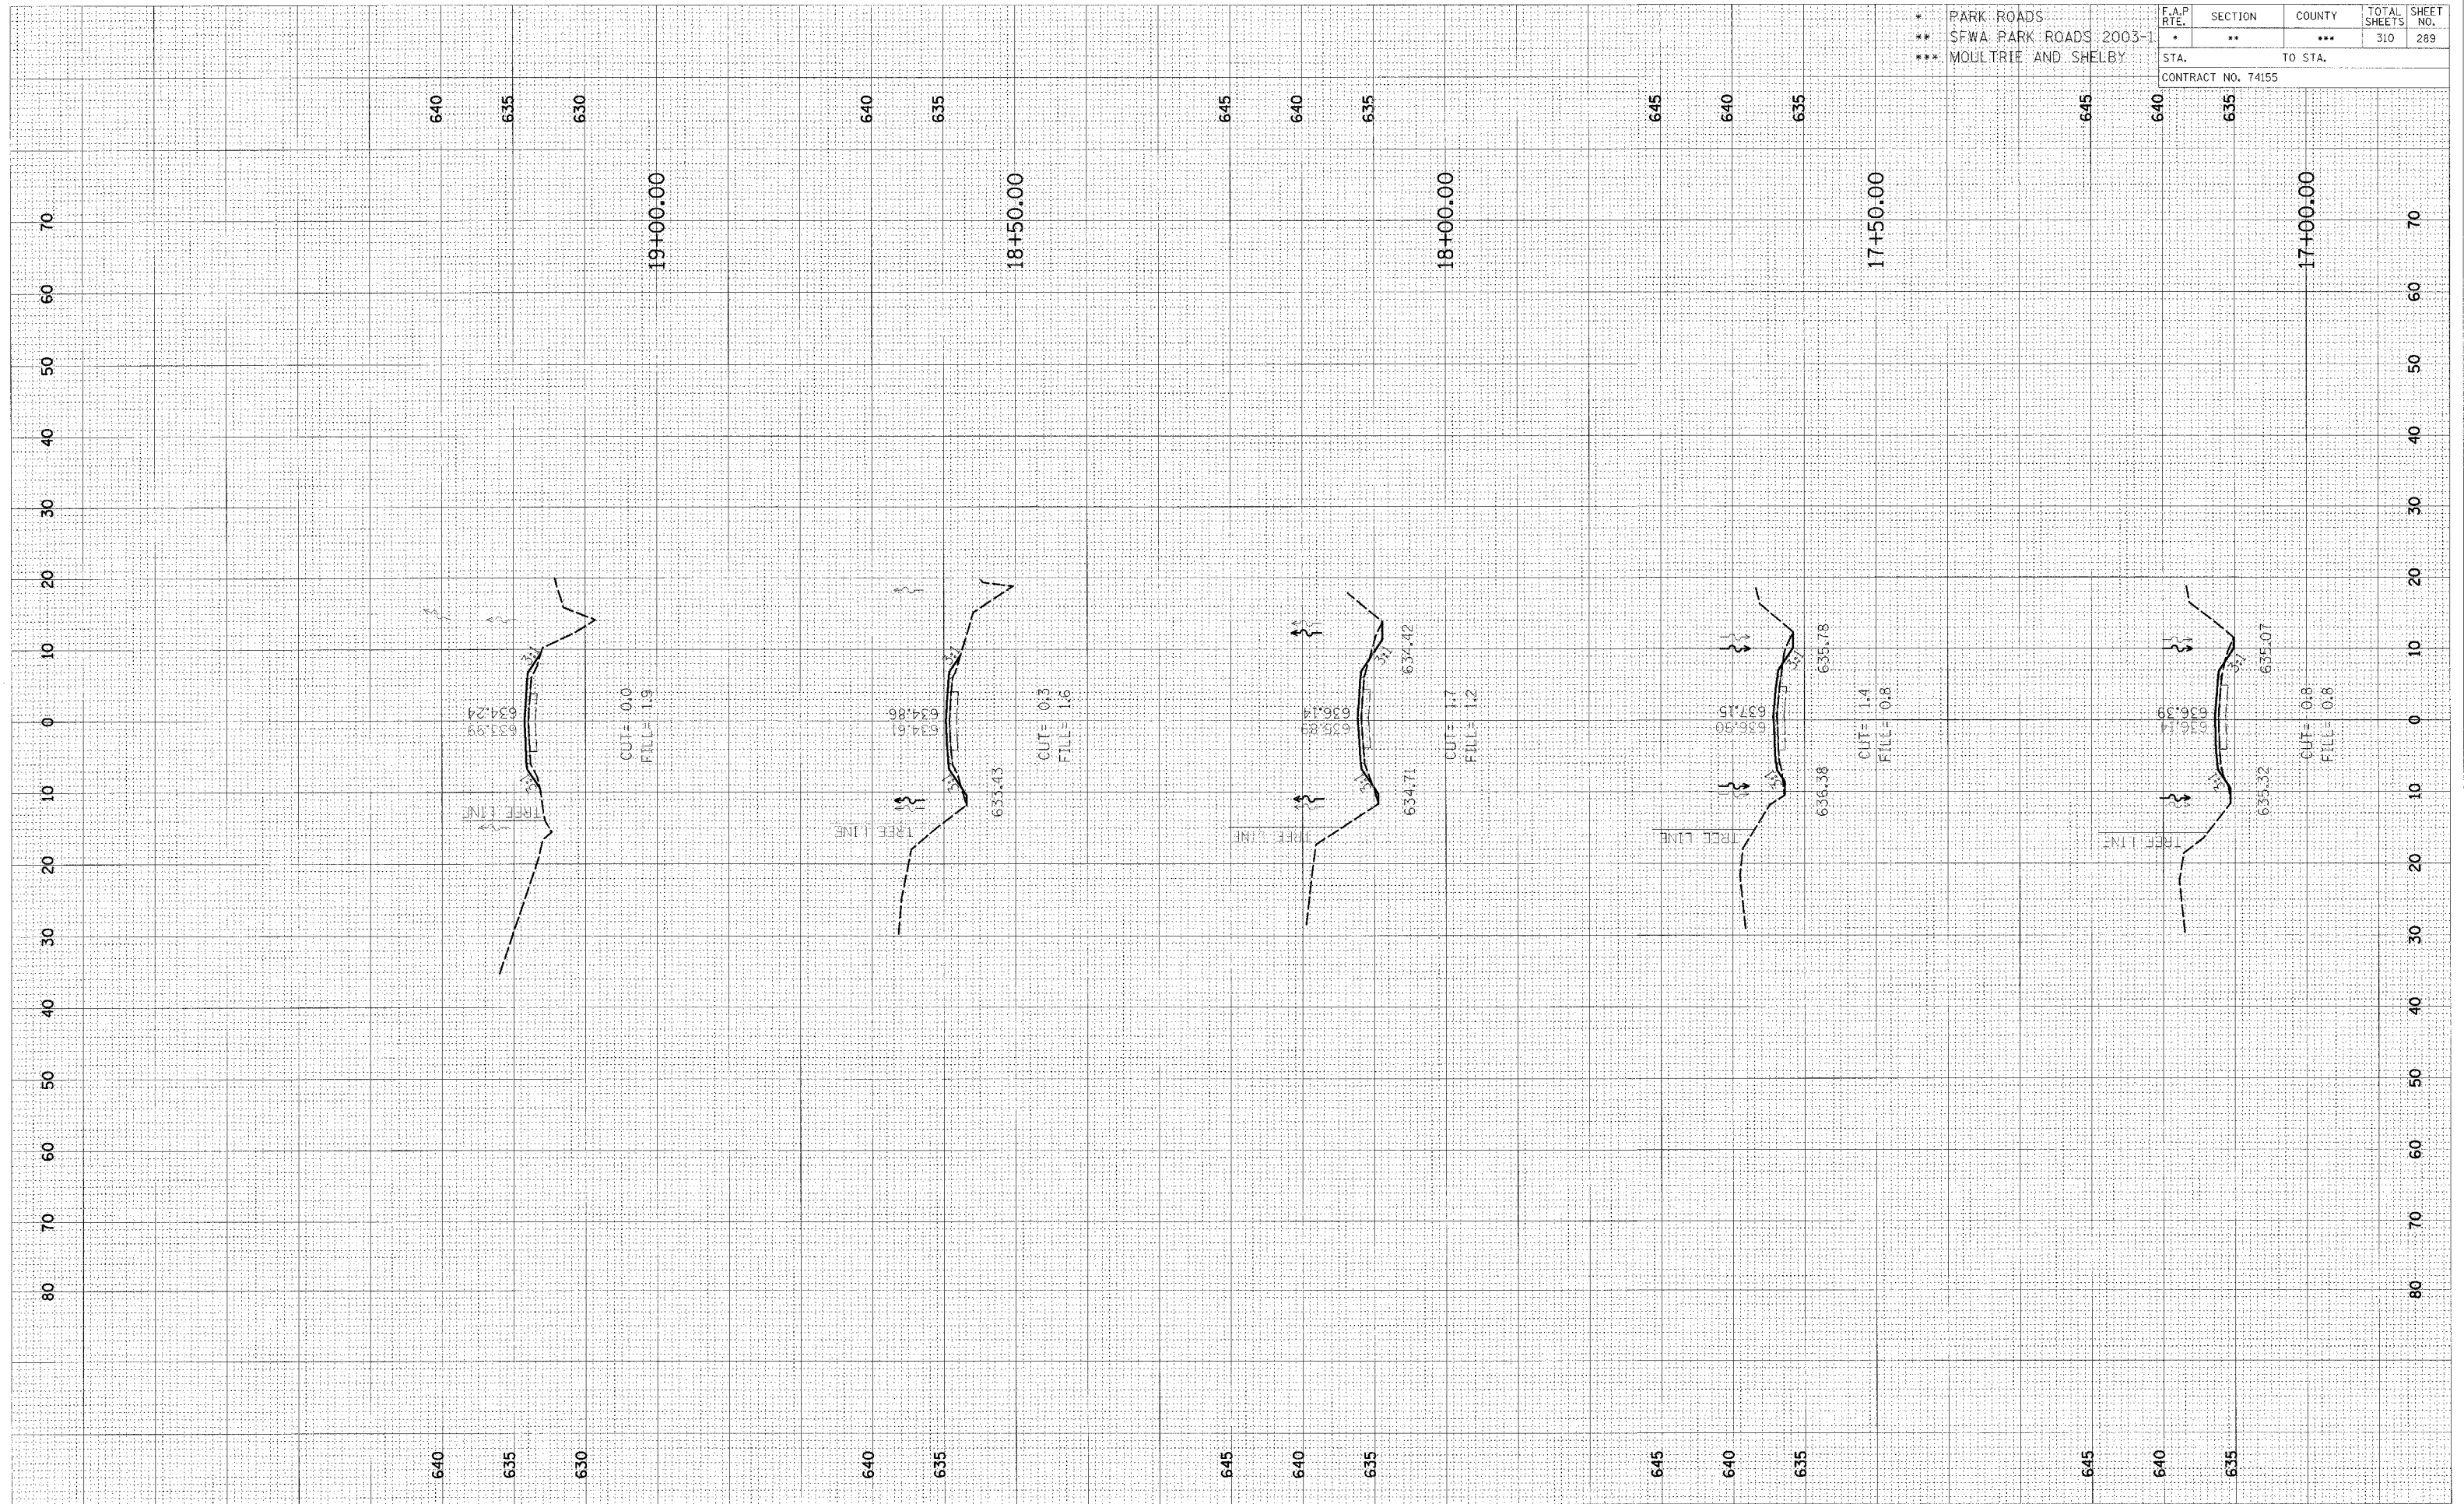

CROSS SECTION, KASKASKIA, TOWNSHIP ROAD 118E TO PARKING LOT 71, STA 17+00.00 TO STA 19+00.00