


FINISH
 SURVEY
 NOTE BOOK
 NO. _____
 AREAS CHECKED _____

ORIGINAL
 SURVEY
 NOTE BOOK
 NO. _____
 AREAS CHECKED _____

| | | | | |
|--------------|---------|--------|--------------------|-----------|
| F.A.P. RTE. | SECTION | COUNTY | TOTAL SHEETS | SHEET NO. |
| * | ** | *** | 310 | 290 |
| STA. TO STA. | | | CONTRACT NO. 74155 | |

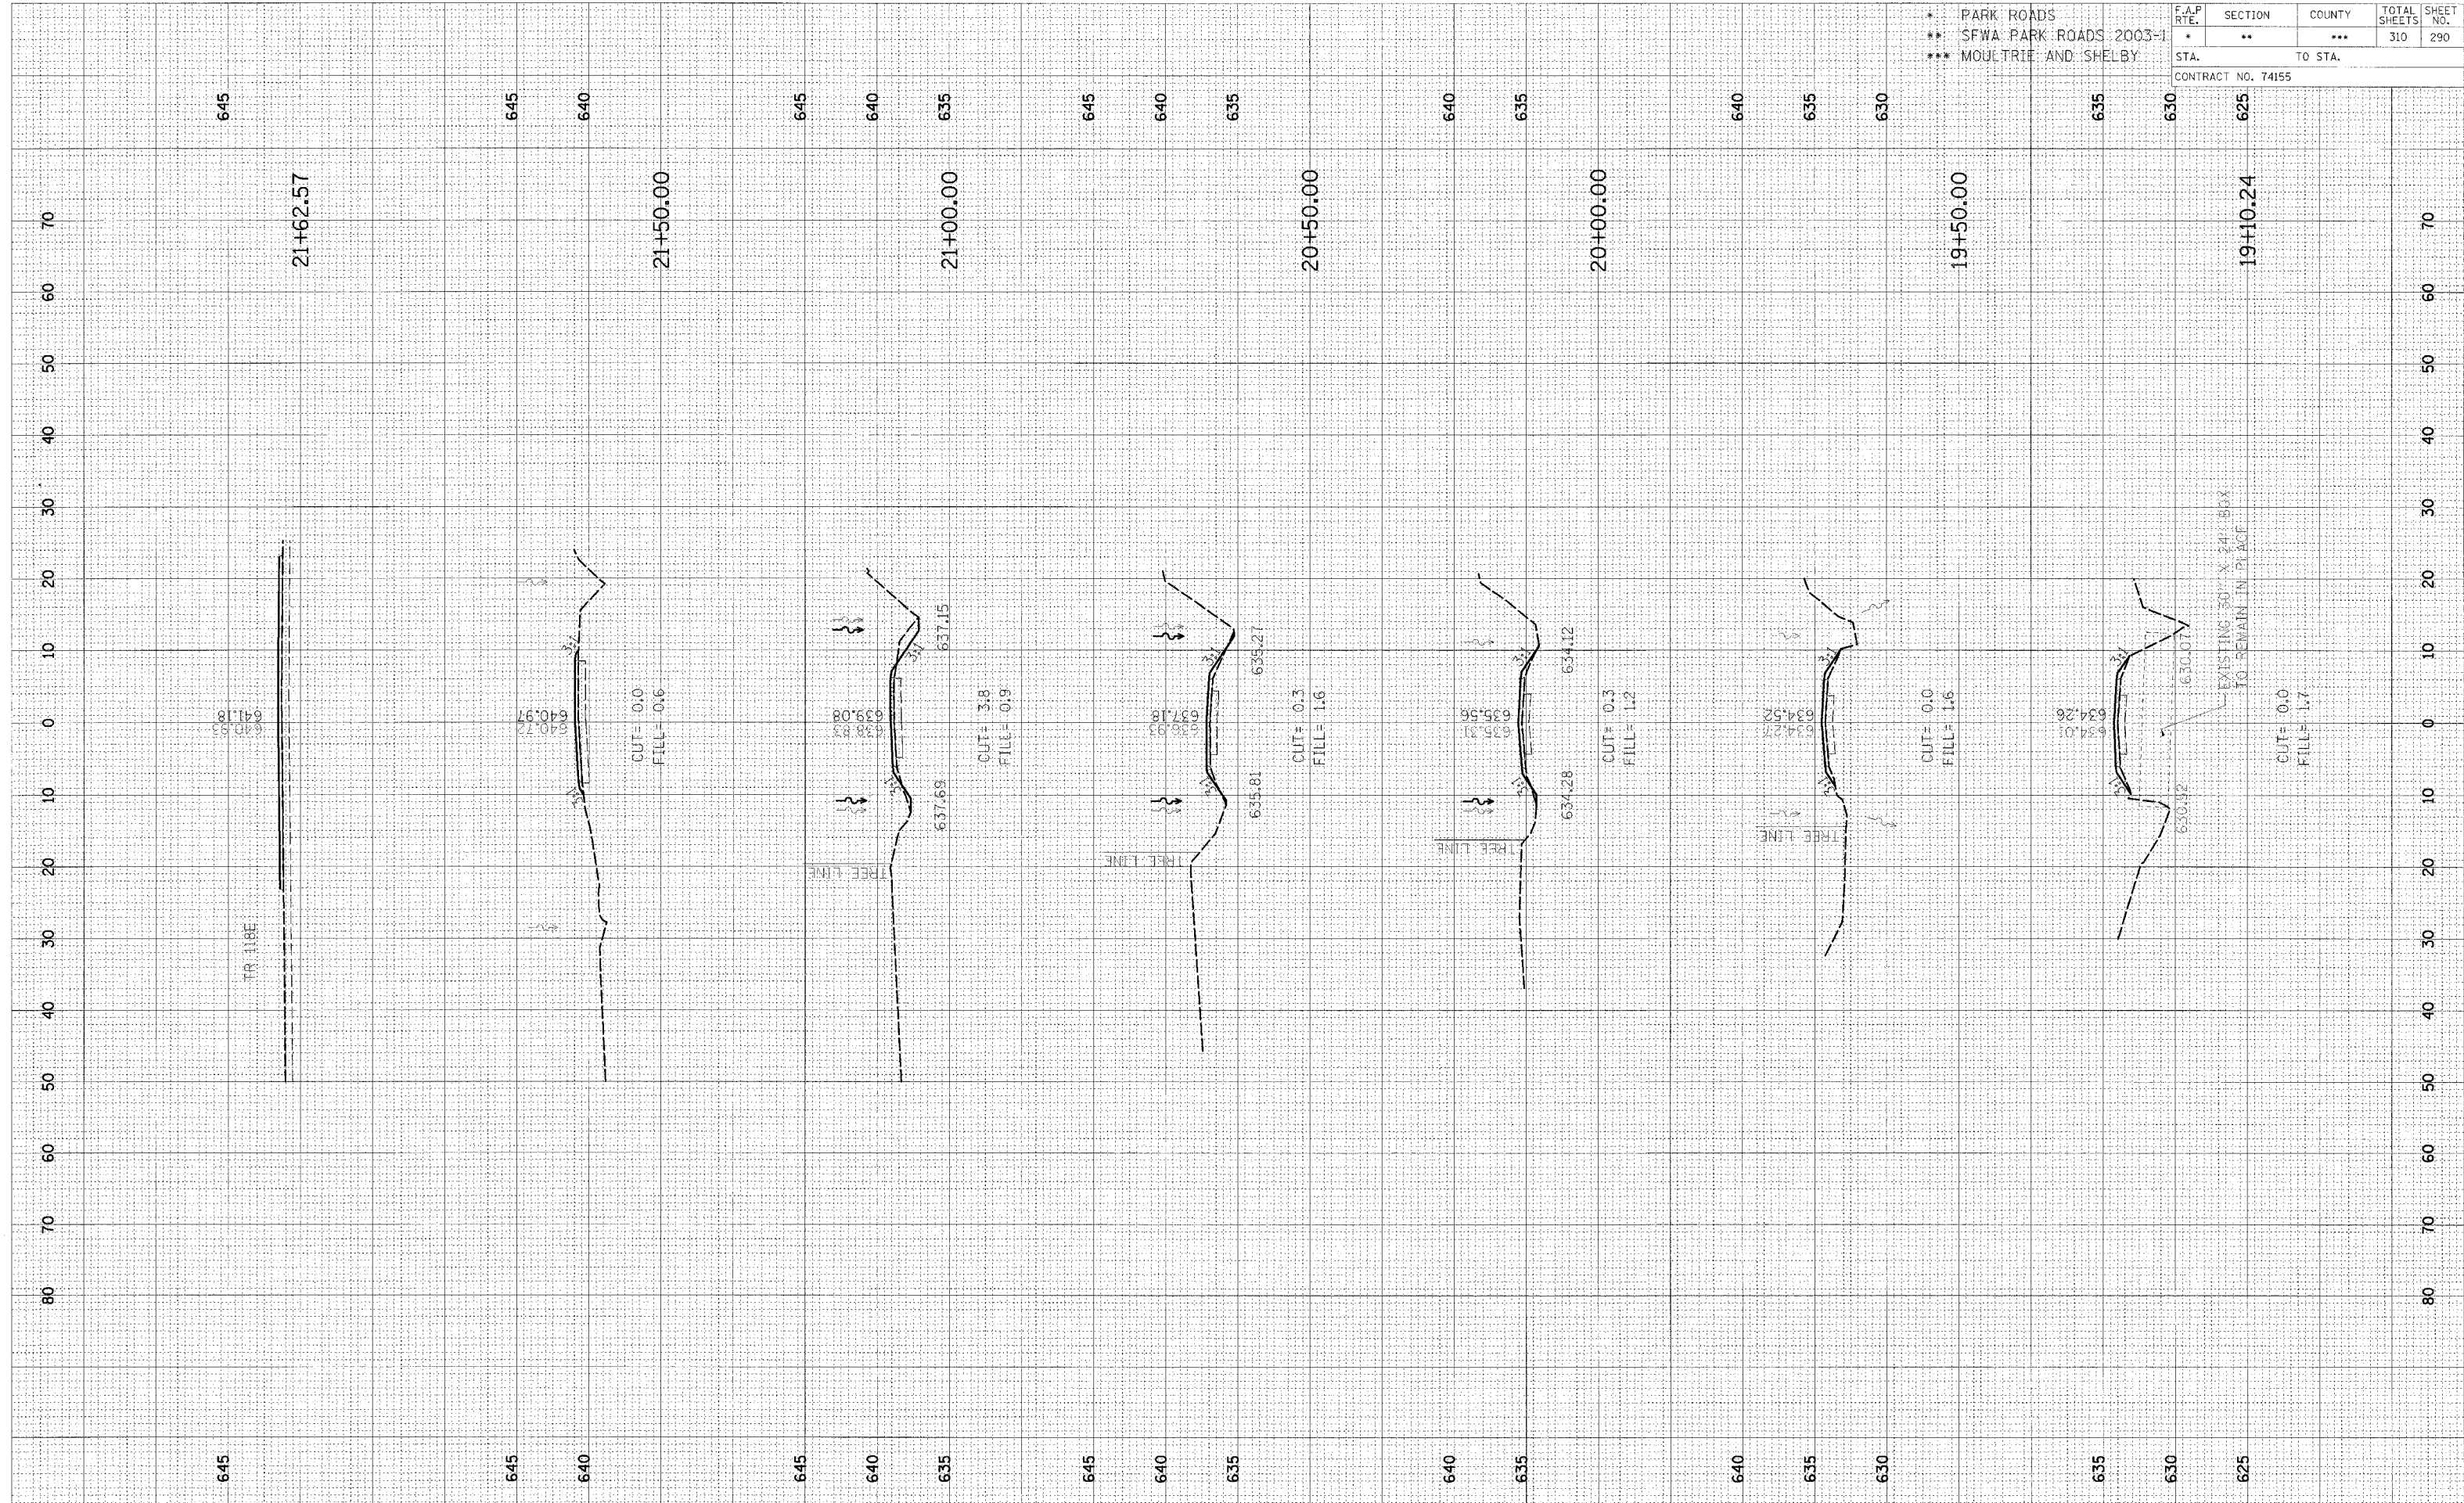

CROSS SECTION, KASKASKIA, TOWNSHIP ROAD 118E TO PARKING LOT 71, STA 19+10.24 TO STA 21+62.57