


FINAL SURVEY PLOTTER BY: DATE: ORIGINAL SURVEY PLOTTER BY: DATE: NO. OF SHEETS: 310

ORIGINAL SURVEY PLOTTER BY: DATE: NO. OF SHEETS: 310

\* PARK ROADS  
 \*\* SFWA PARK ROADS 2003-1  
 \*\*\* MOULTRIE AND SHELBY

F.A.P. RTE.	SECTION	COUNTY	TOTAL SHEETS	SHEET NO.
*	**	***	310	291

CONTRACT NO. 74155

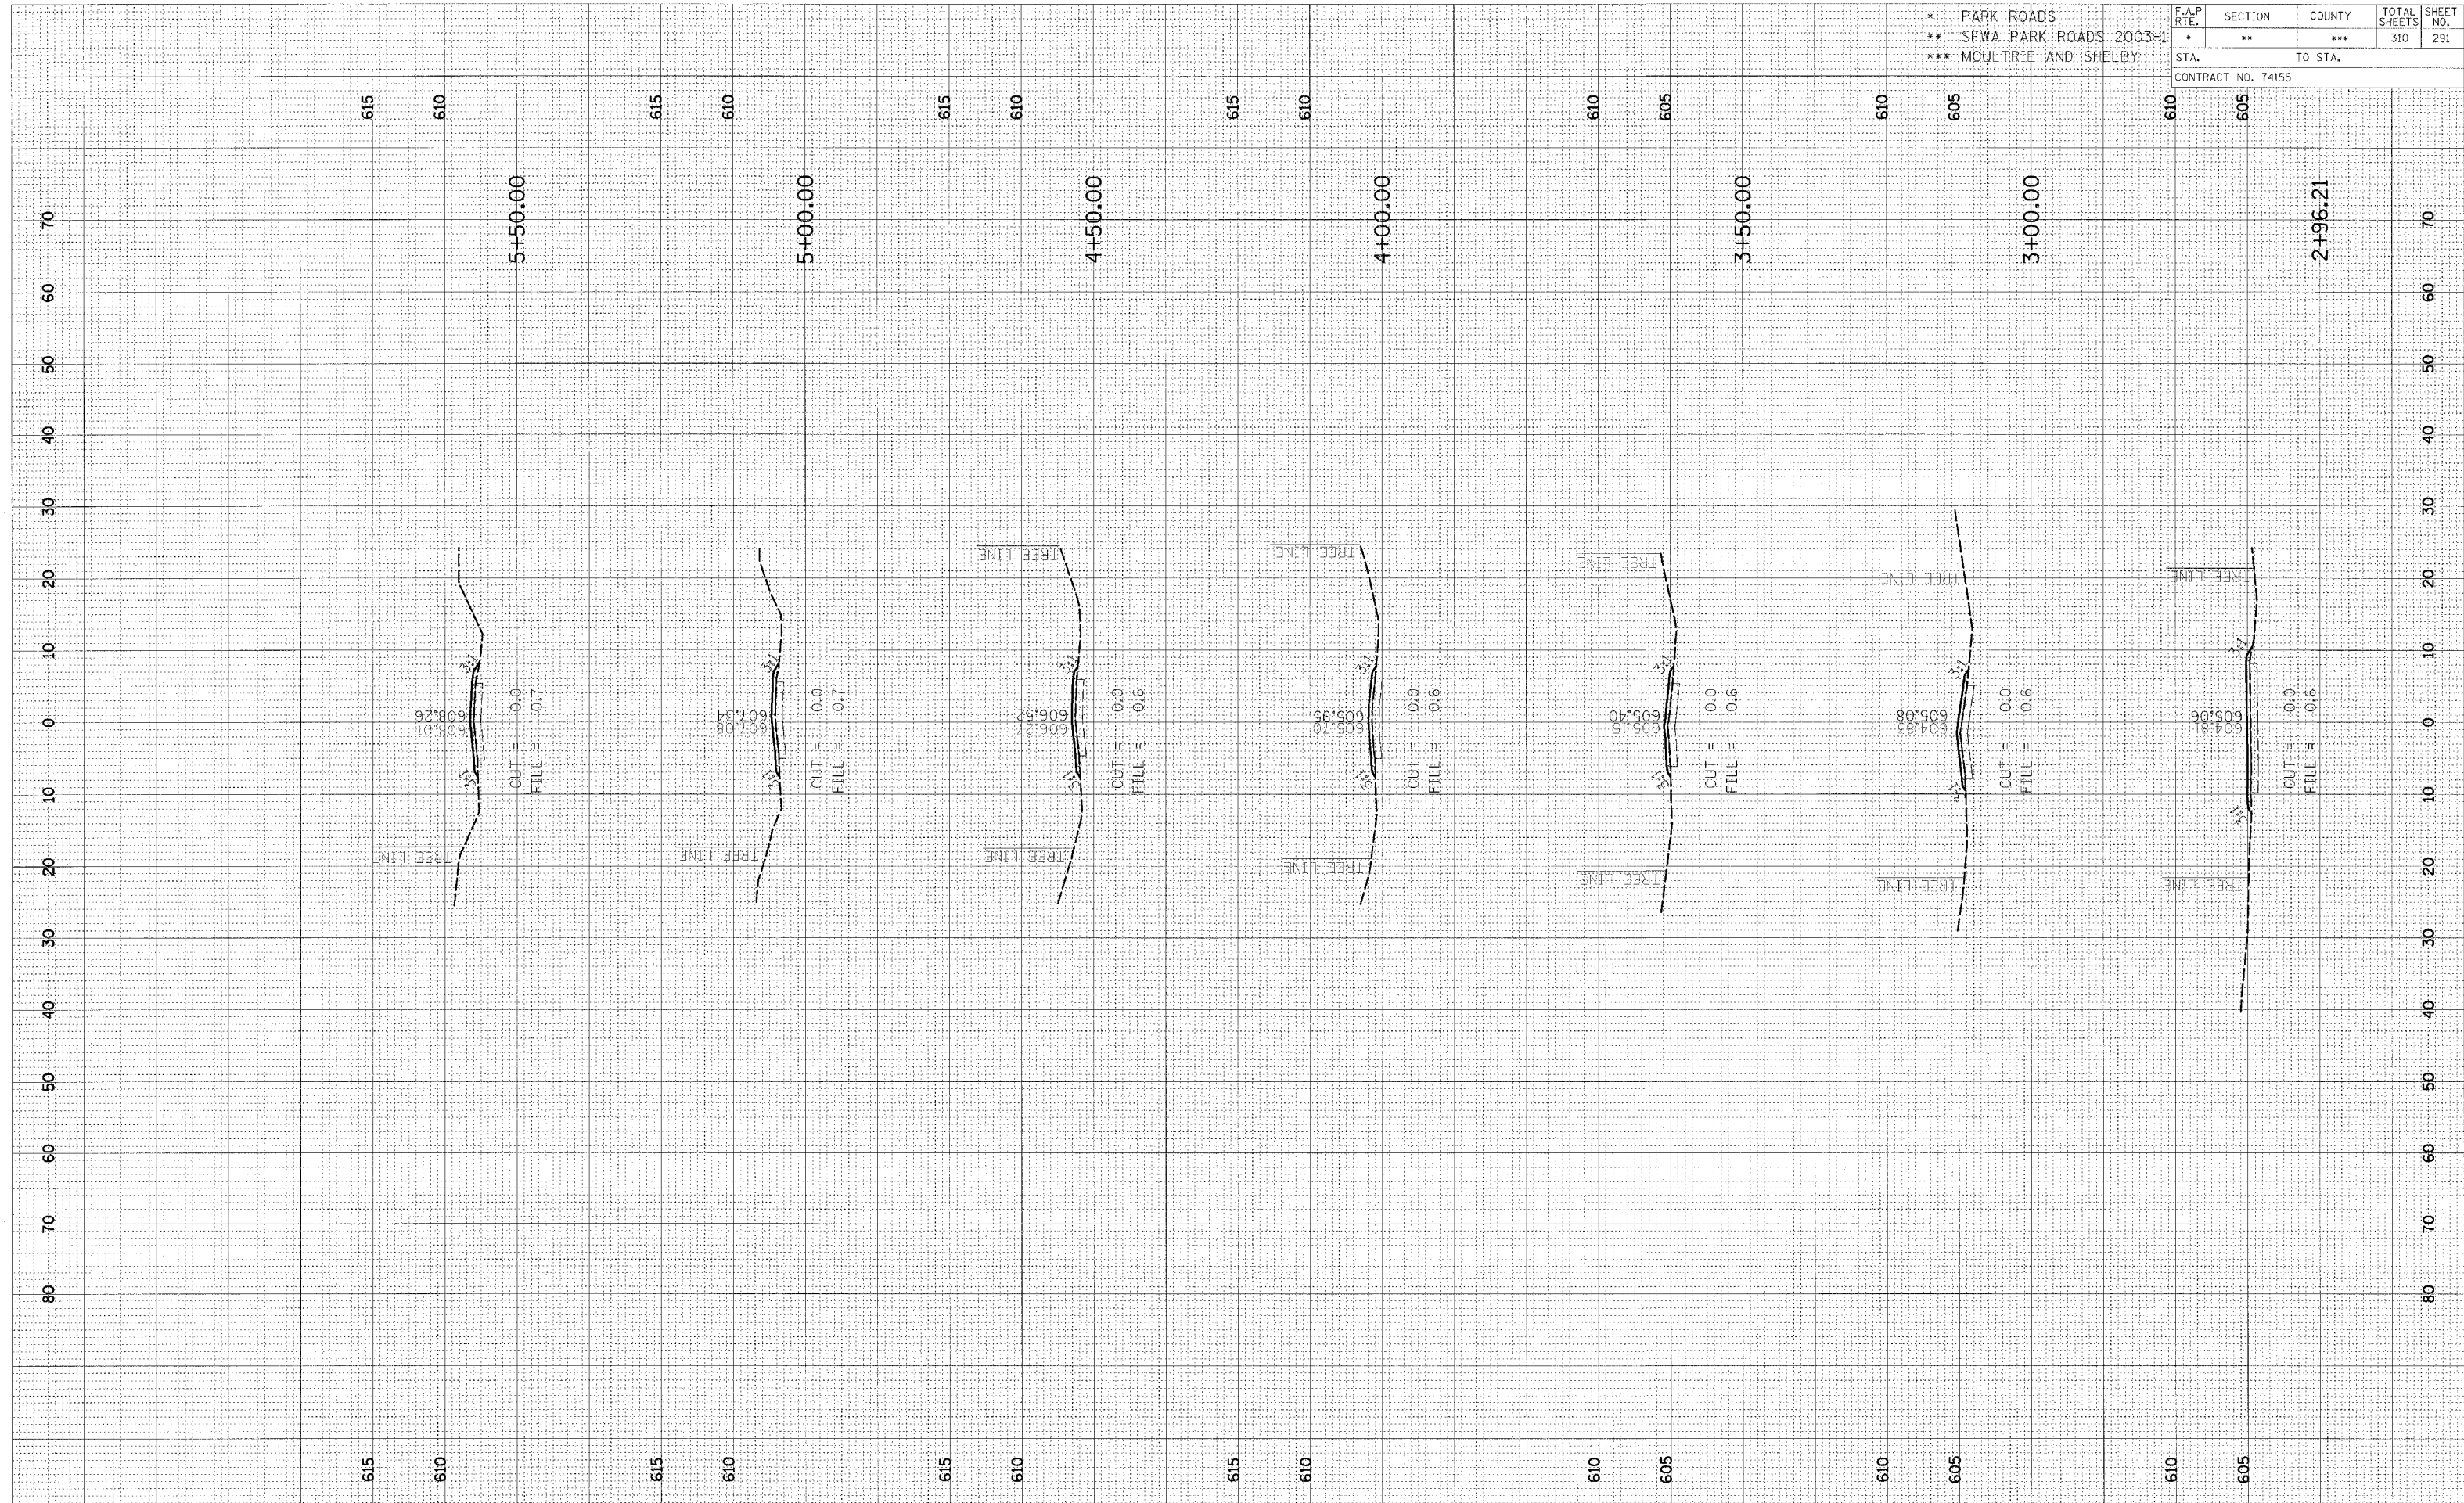

CROSS SECTION, KASKASKIA, PARK ROAD TO PARKING LOTS 72 & 74, STA 2+96.21 TO STA 5+50.00