


FINISHED	DATE
DESIGNED	BY
SURVEY	
NOTE BOOK	
PLATTED	
TEMPLATE	
AREAS	
CHECKED	
NO.	

ORIGINAL	DATE
SURVEY	BY
NOTE BOOK	
PLATTED	
TEMPLATE	
AREAS	
CHECKED	
NO.	

* PARK ROADS	F.A.P. RTE.	SECTION	COUNTY	TOTAL SHEETS	SHEET NO.
** SFWA PARK ROADS 2003-		**	***	310	293
*** MOLLTRIE AND SHELBY	STA.	TO STA.			
CONTRACT NO. 74155					

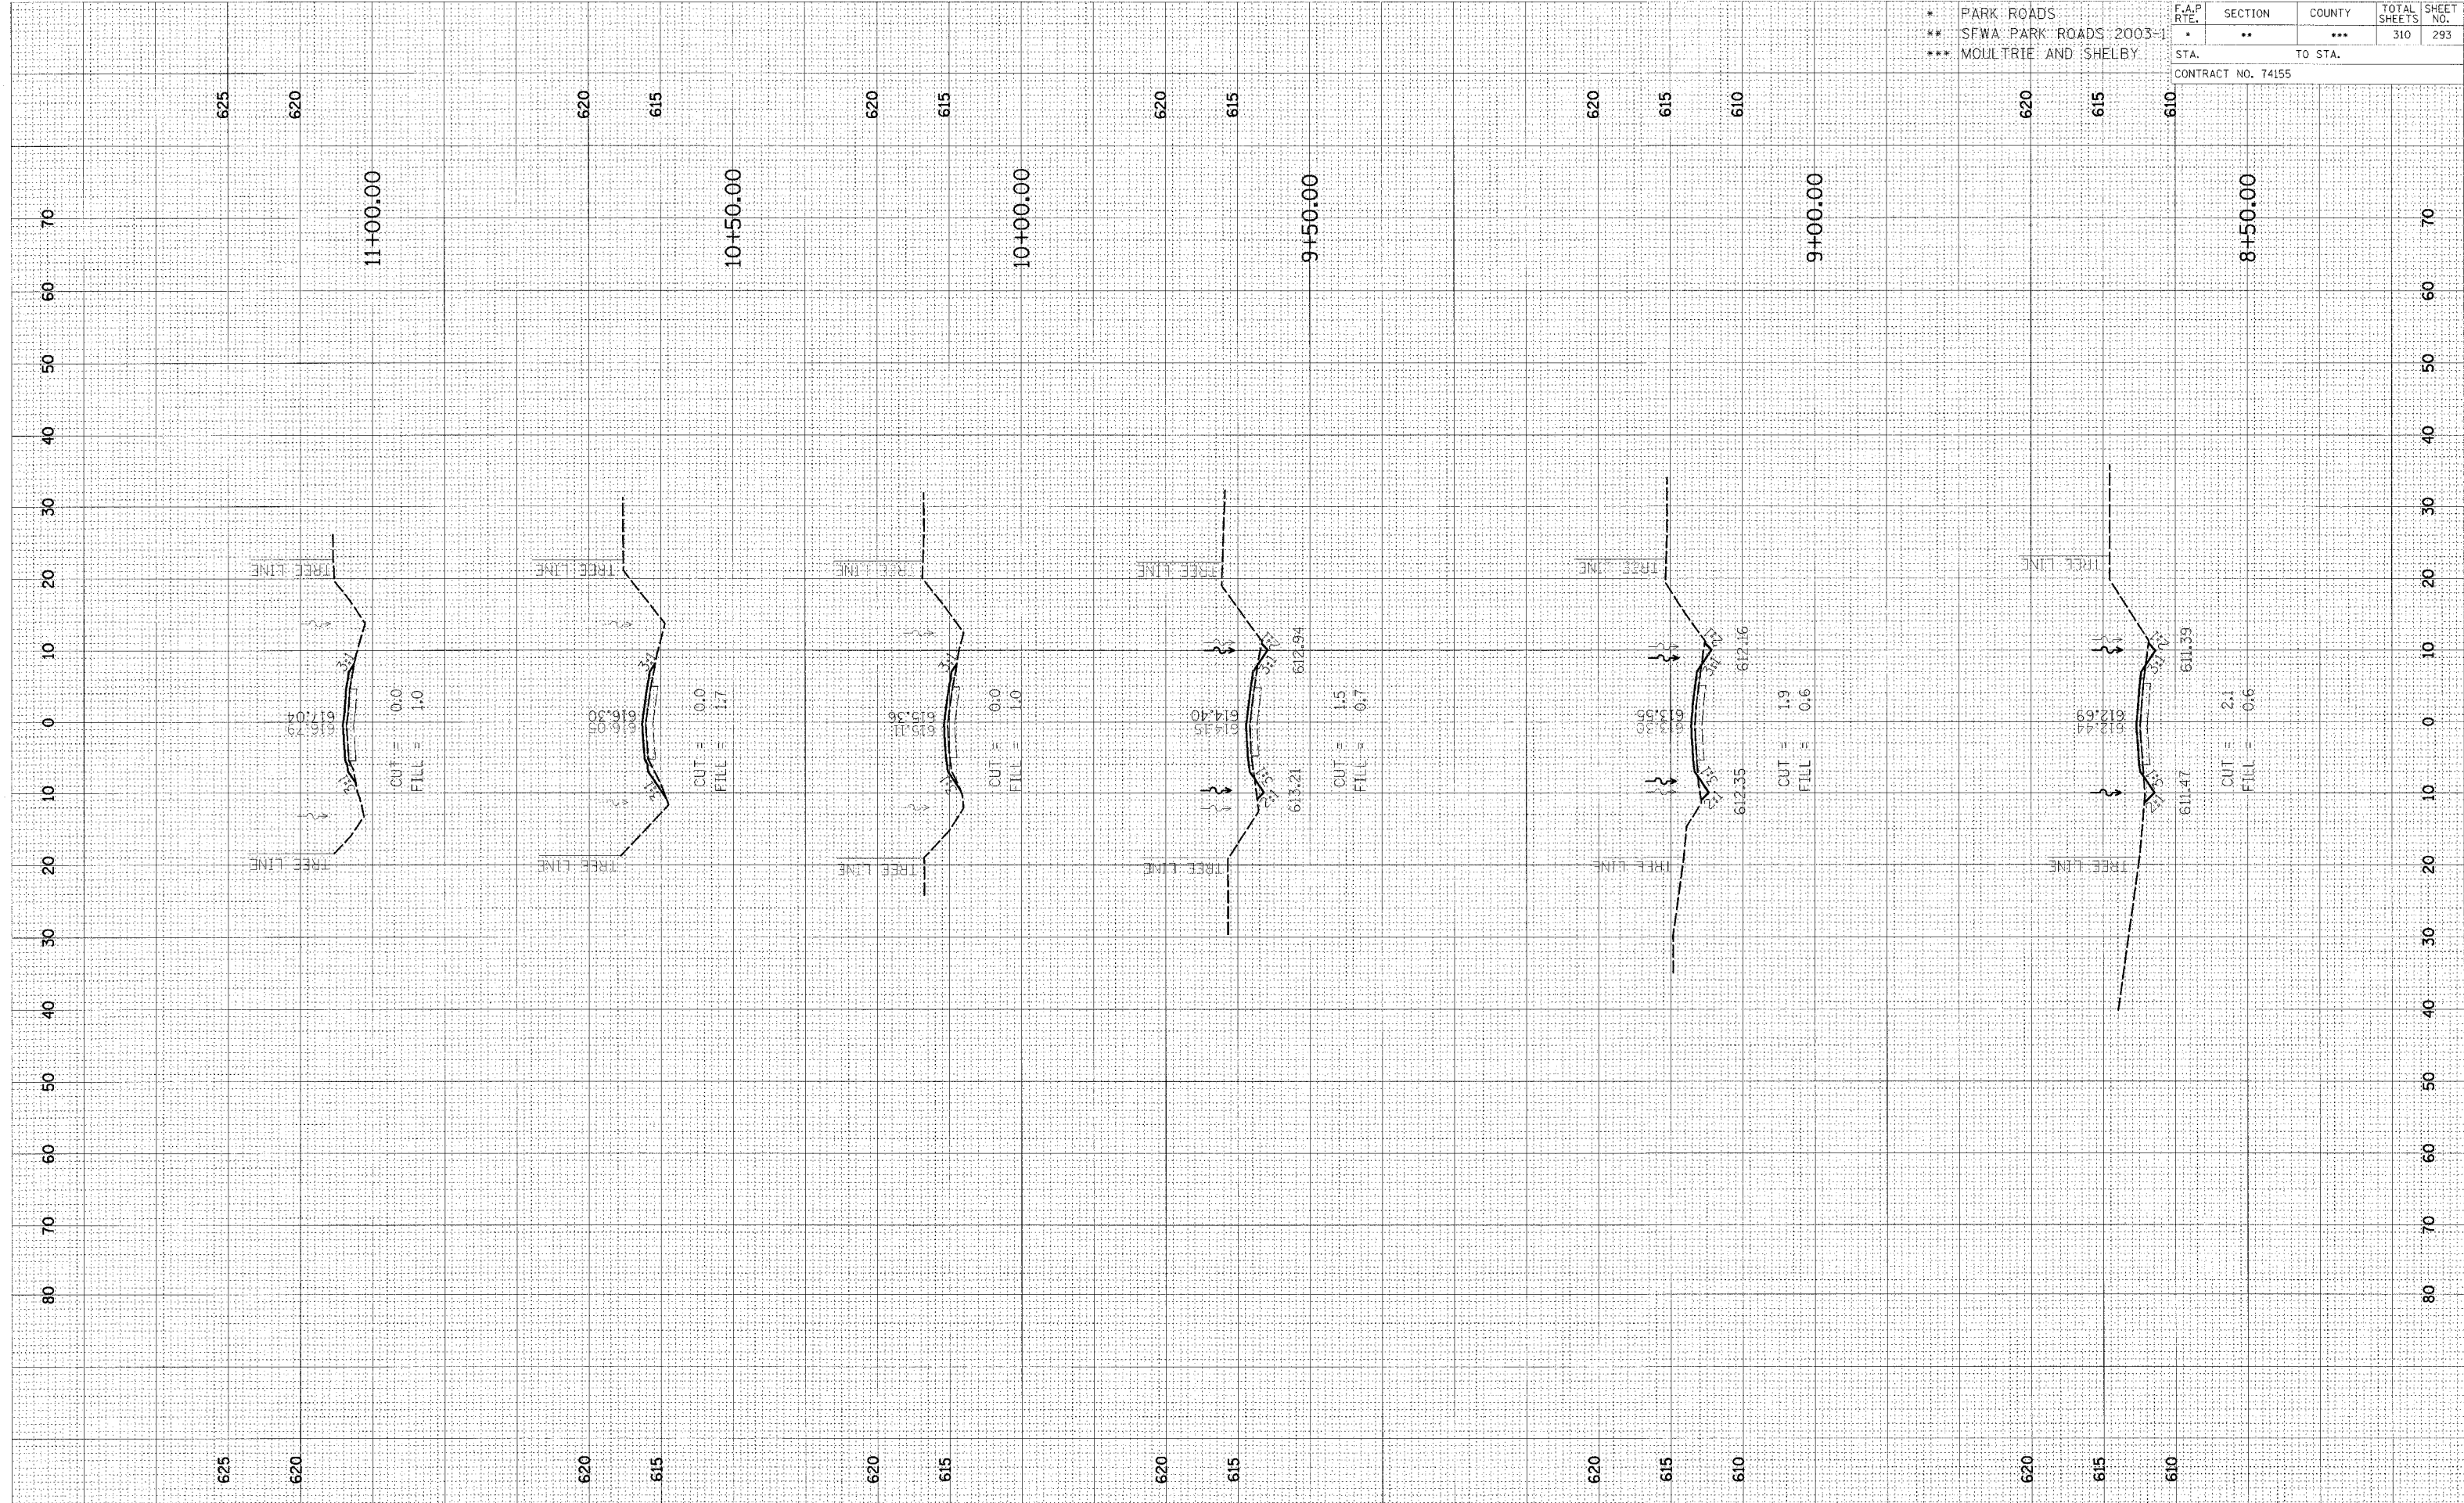

CROSS SECTION, KASKASKIA, PARK ROAD TO PARKING LOTS 72 & 74, STA 8+50.00 TO STA 11+00.00