


FINAL	DESIGNED
SURVEY	PLOTTED
NOTE BOOK	AREAS
NO.	CHECKED

ORIGINAL	DATE
SURVEY	
NOTE BOOK	
NO.	CHECKED

\* PARK ROADS  
 \*\* SFWA PARK ROADS 2003-1  
 \*\*\* MOULTRIE AND SHELBY

F.A.P. RTE.	SECTION	COUNTY	TOTAL SHEETS	SHEET NO.
*	**	***	310	294
STA.		TO STA.		
CONTRACT NO. 74155				

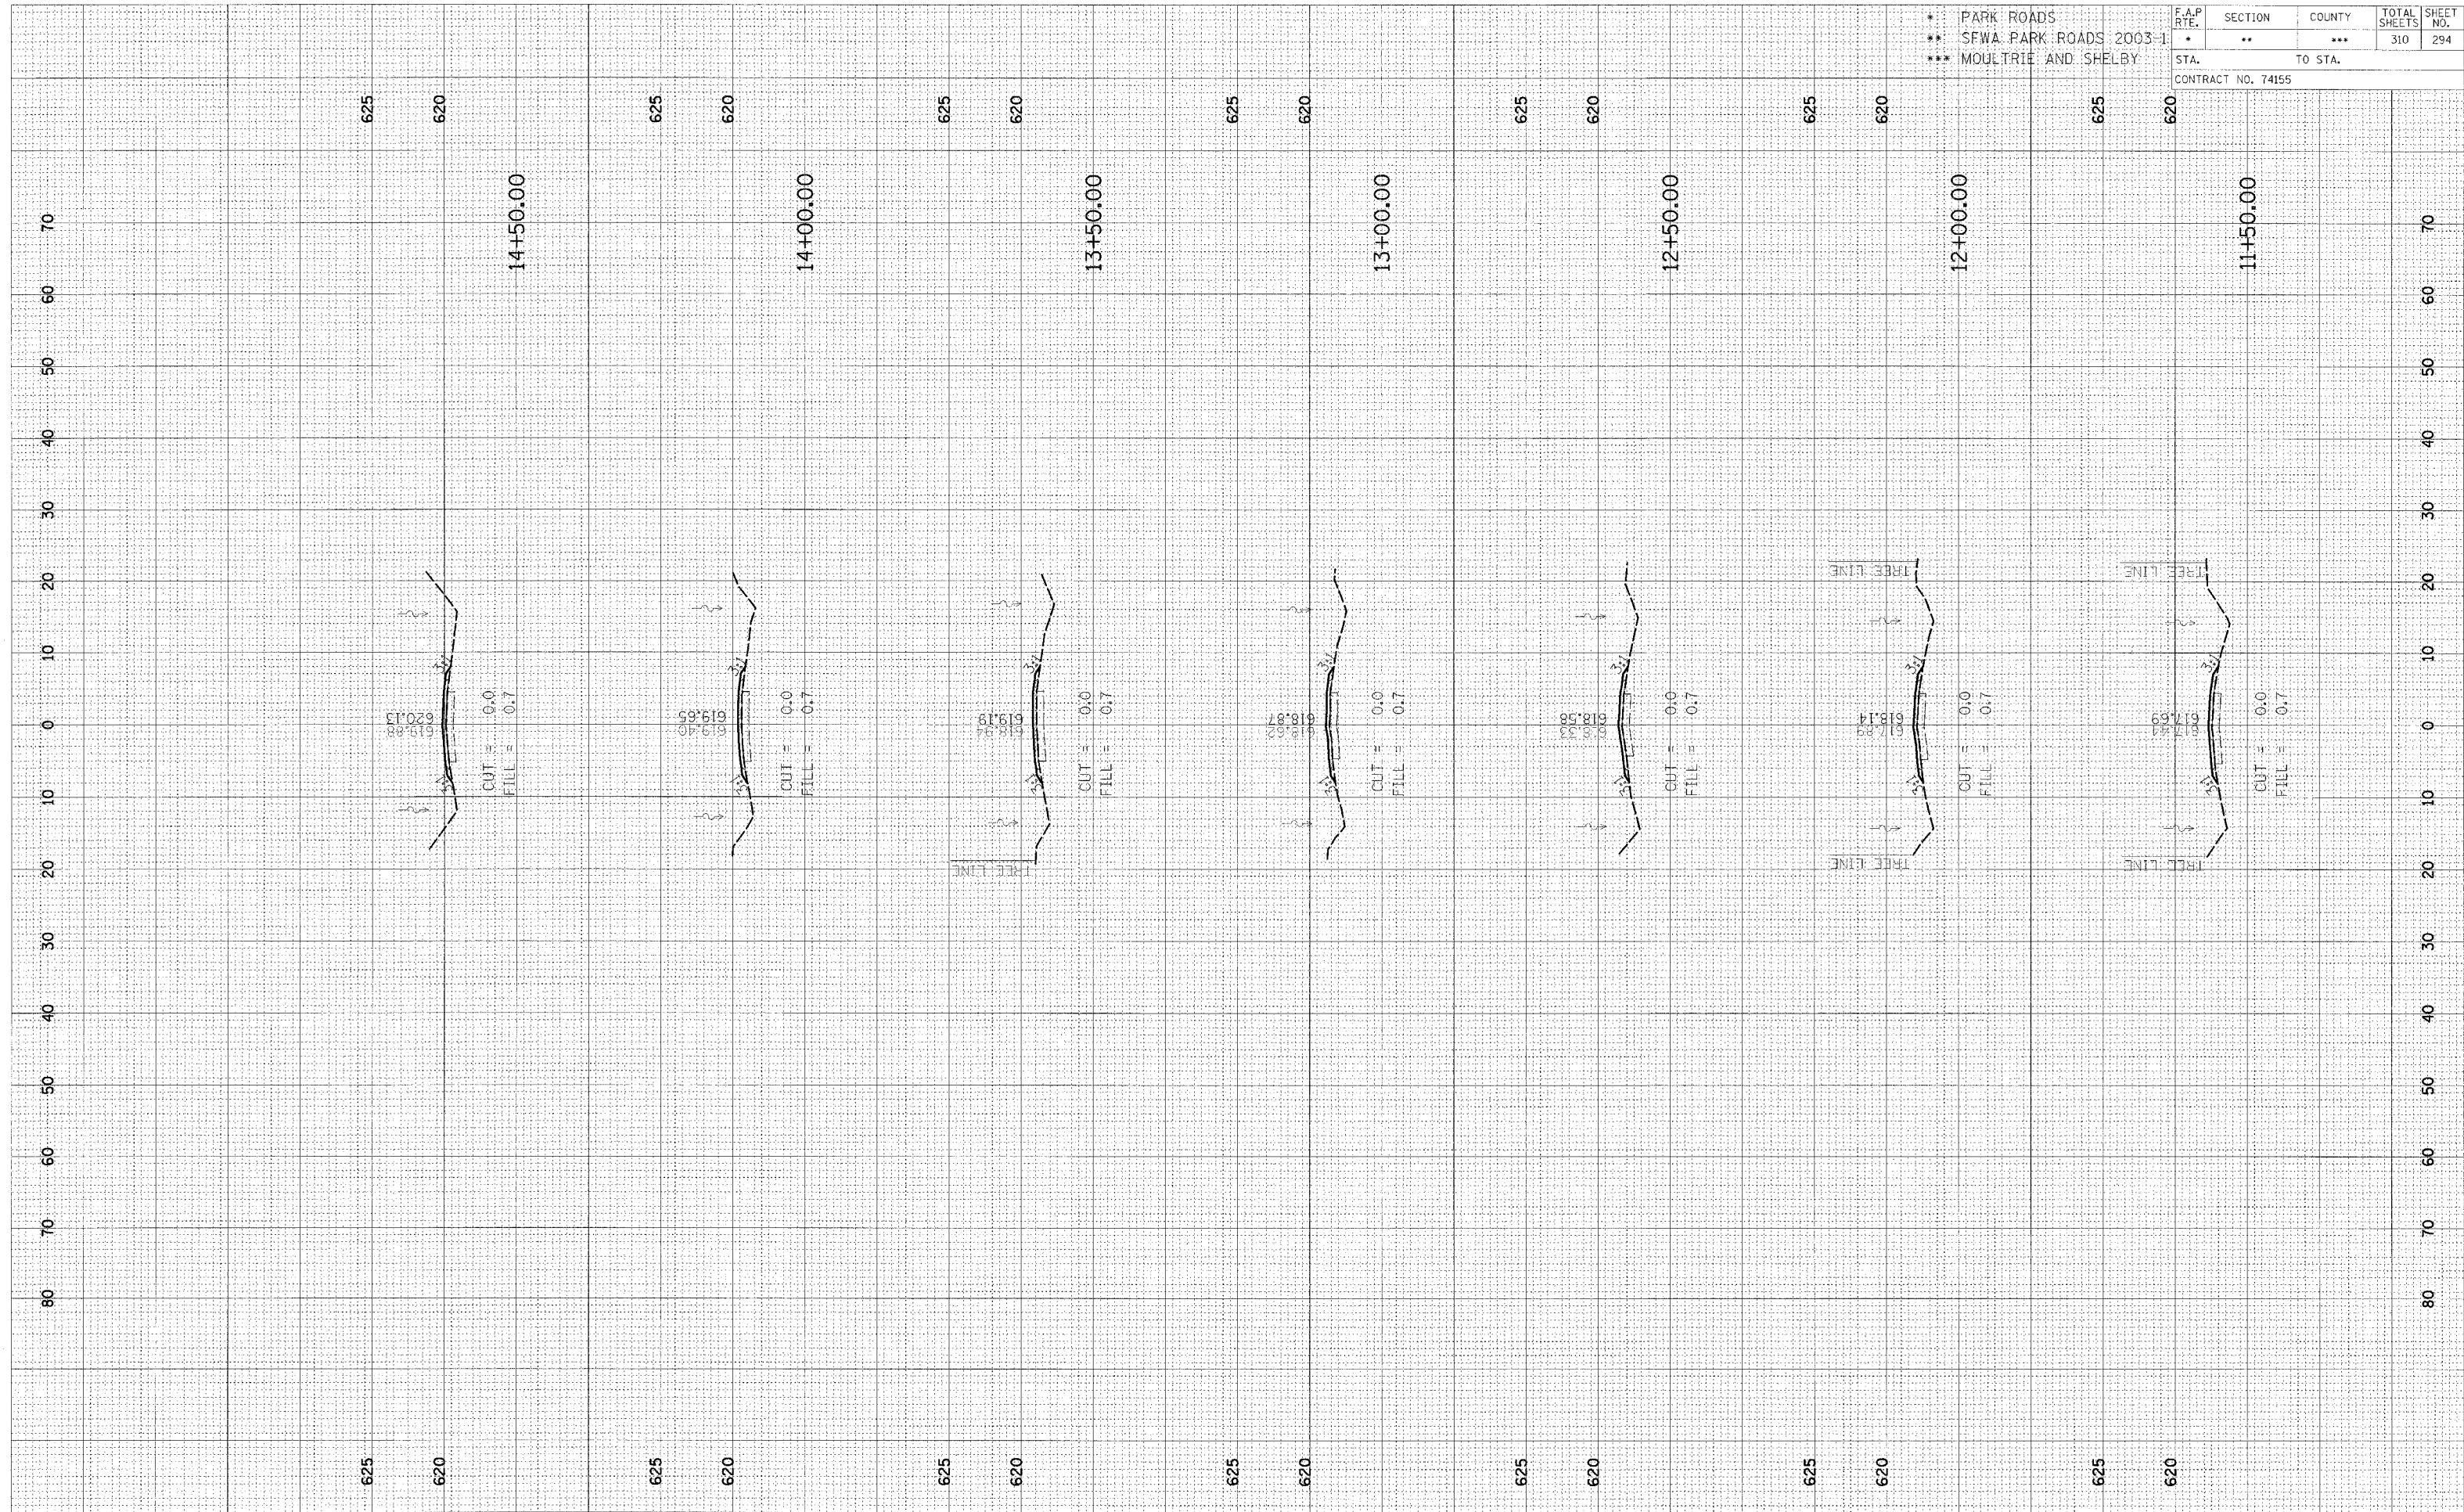

CROSS SECTION, KASKASKIA, PARK ROAD TO PARKING LOTS 72 & 74, STA 11+50.00 TO STA 14+50.00