


FINAL	REVISIONS	DATE
SURVEY	BY	
NOTE BOOK	NO.	
AREAS CHECKED		

ORIGINAL	DATE
SURVEY	BY
NOTE BOOK	NO.
AREAS CHECKED	

* PARK ROADS	F.A.P. RTE.	SECTION	COUNTY	TOTAL SHEETS	SHEET NO.
** SFWA PARK ROADS 2003-1		**	***	310	295
*** MOULTRIE AND SHELBY	STA. TO STA.				

CONTRACT NO. 74155

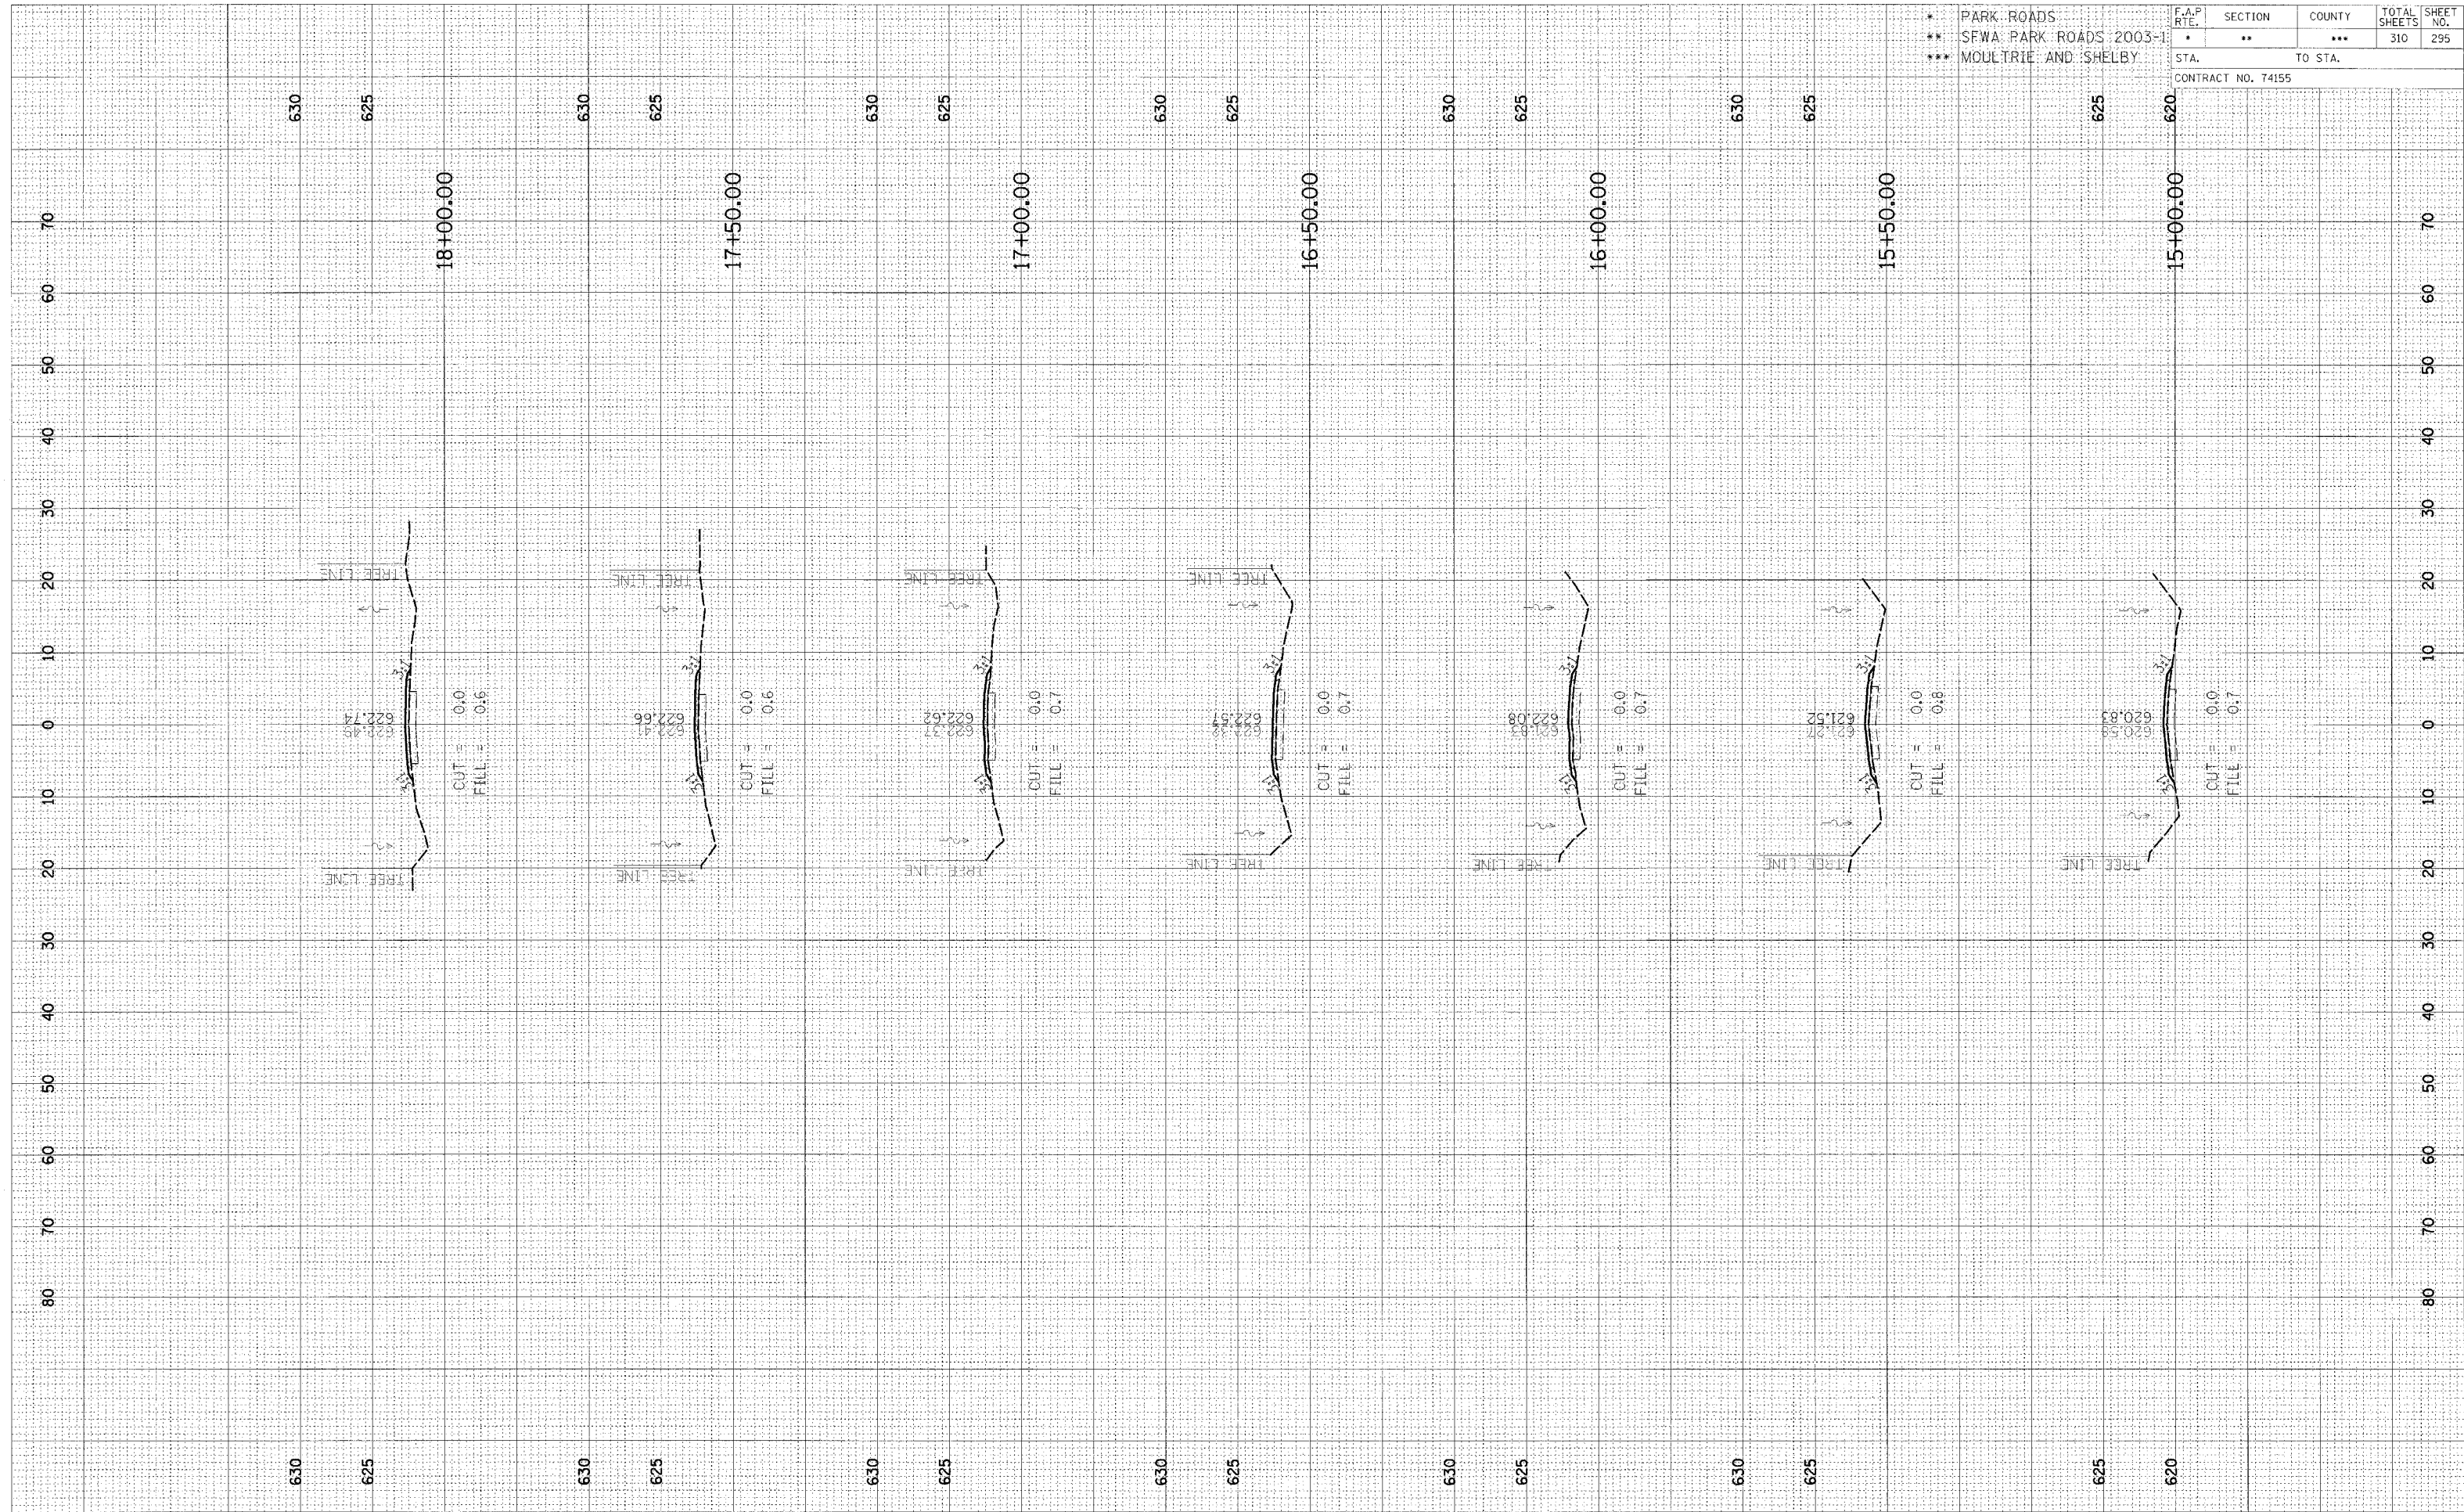

CROSS SECTION, KASKASKIA, PARK ROAD TO PARKING LOTS 72 & 74, STA 15+00.00 TO STA 18+00.00