


DATE	
BT	
DESIGNED	
SURVEY	
PLOTTED	
FLWP-AIE	
NOTE BOOK	
AREAS	
AREAS	
CHANGED	
NO.	

DATE	
BT	
DESIGNED	
SURVEY	
PLOTTED	
FLWP-AIE	
NOTE BOOK	
AREAS	
AREAS	
CHANGED	
NO.	

* PARK ROADS	F.A.P. RTE.	SECTION	COUNTY	TOTAL SHEETS	SHEET NO.
** SFWA PARK ROADS 2003-1	•	**	•••	310	296
*** MOULTRIE AND SHELBY					
STA.		TO STA.			
CONTRACT NO. 74155					

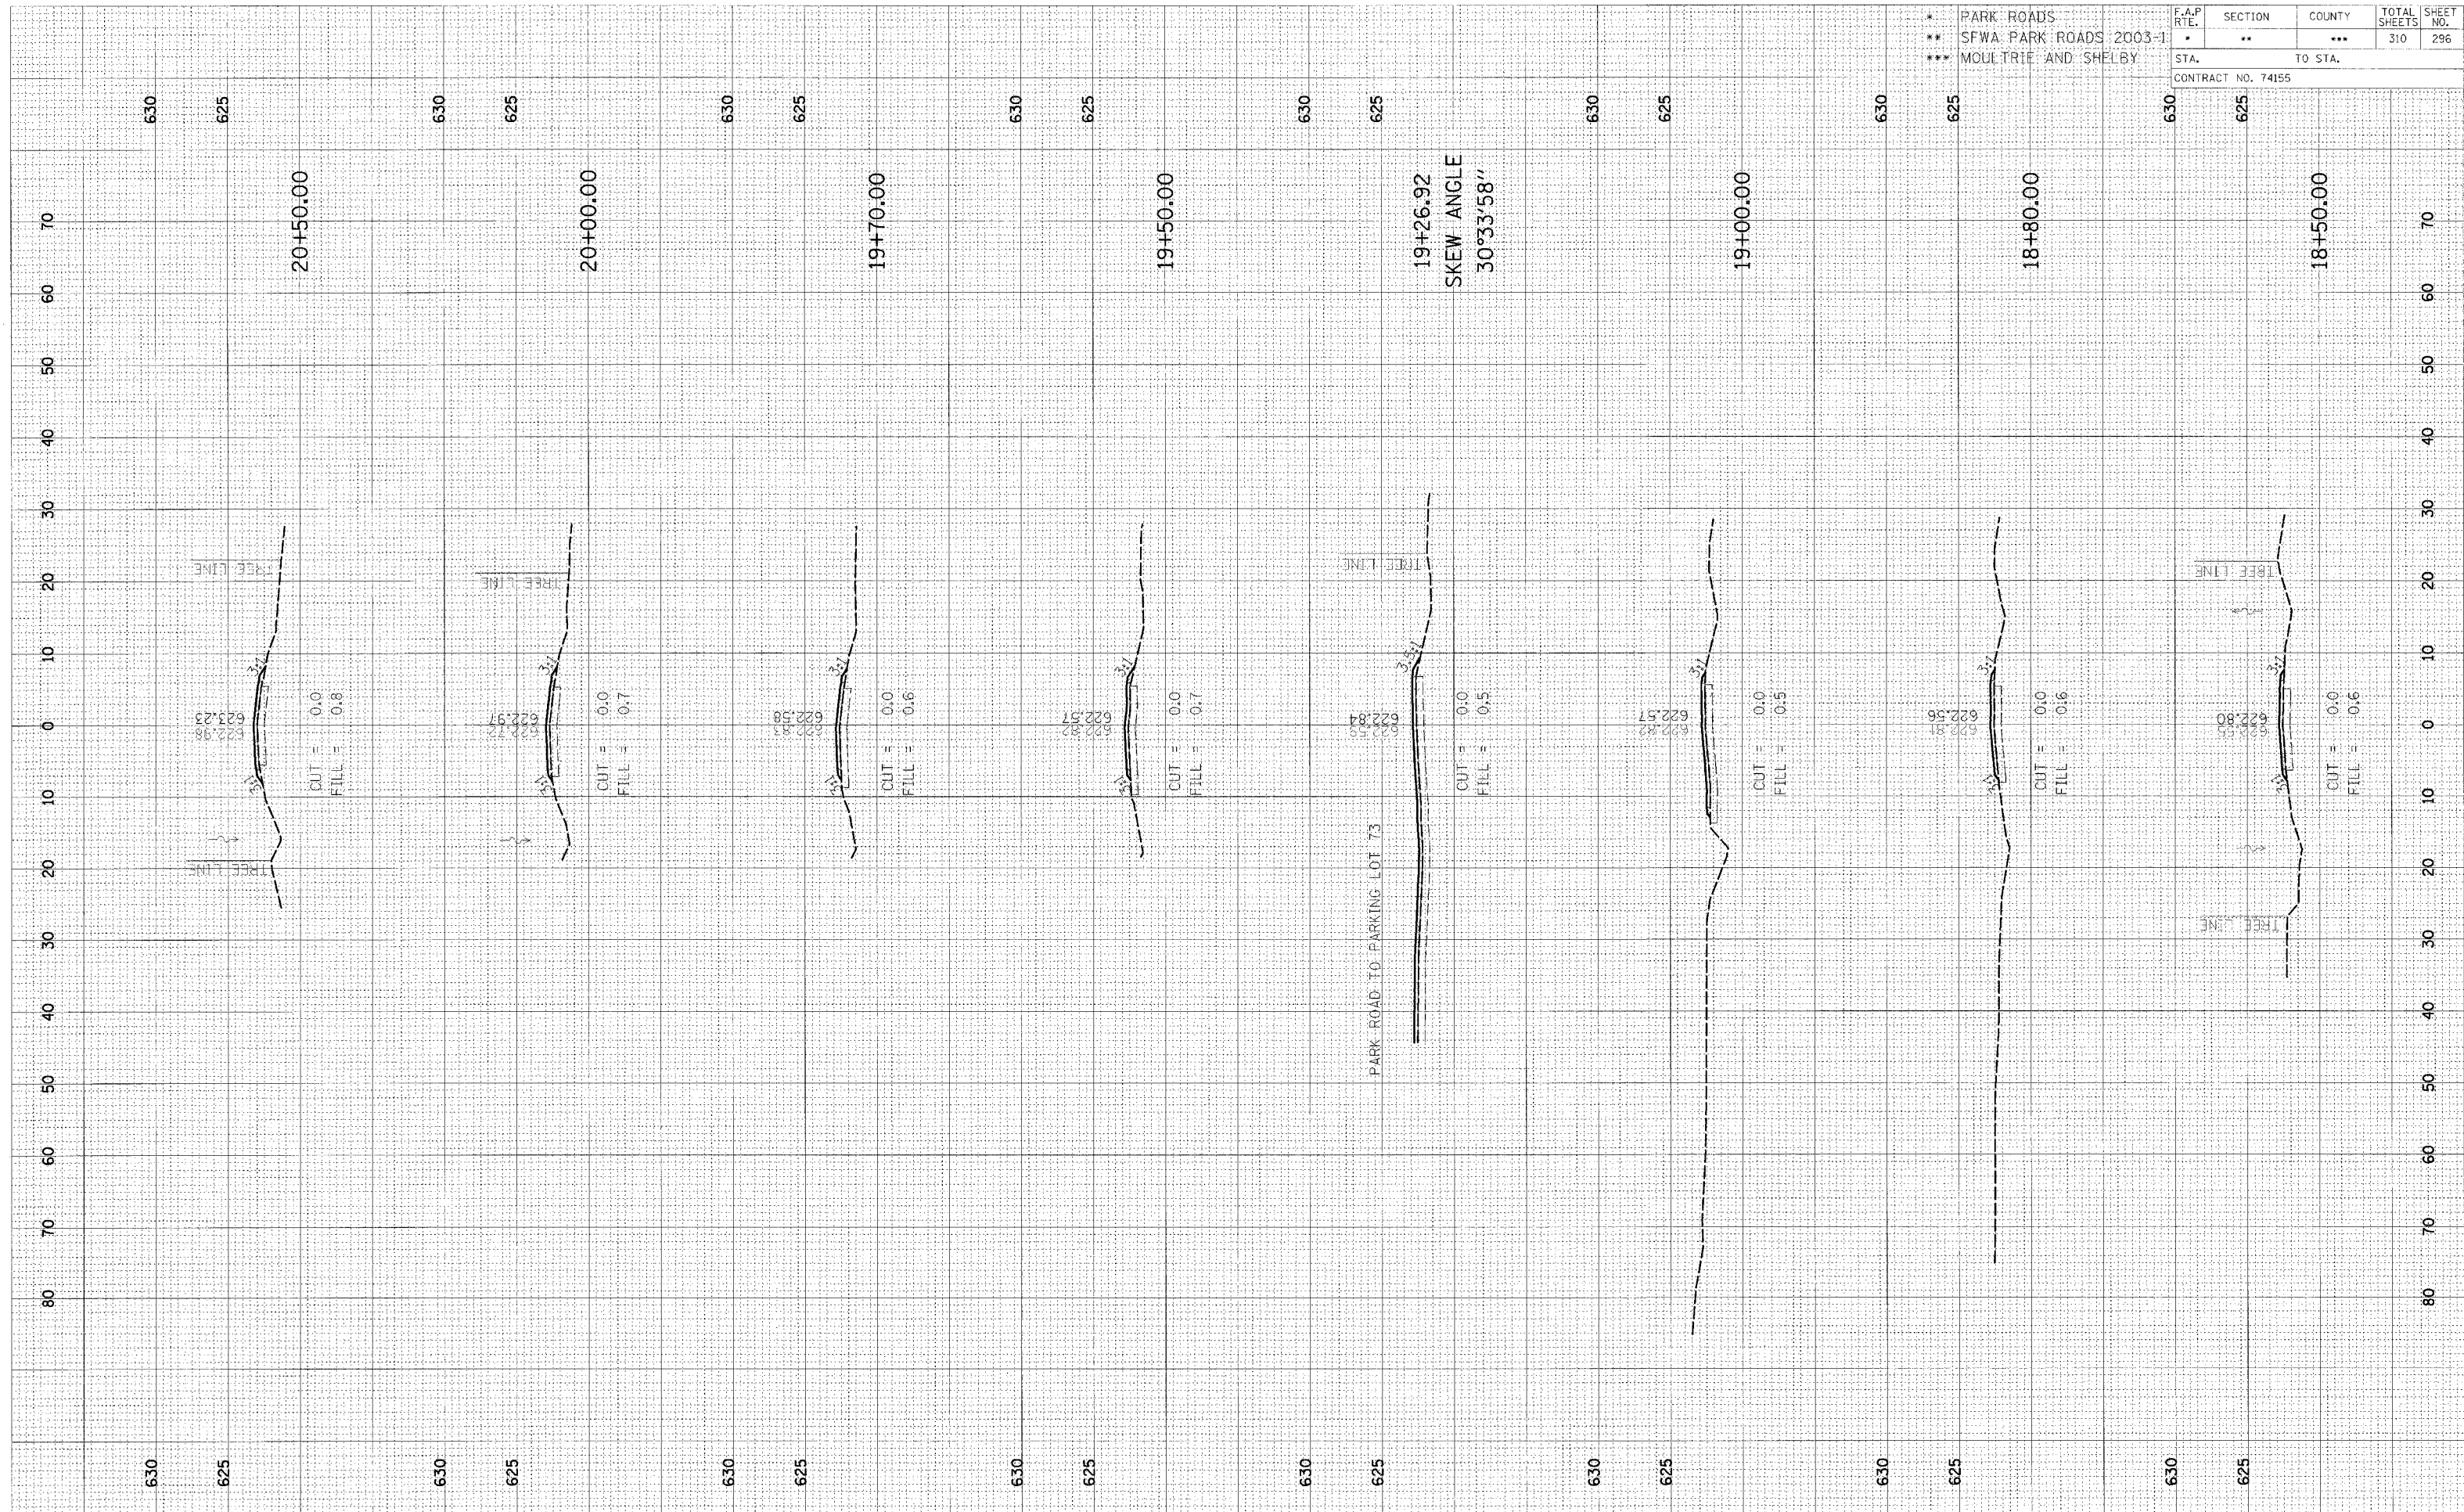

CROSS SECTION, KASKASKIA, PARK ROAD TO PARKING LOTS 72 & 74, STA 18+50.00 TO STA 20+50.00