


FINAL SURVEY
 COPIED TO SURVEY
 NOTE BOOK
 NO. _____

DATE _____
 BY _____

* PARK ROADS	F.A.P. RTE.	SECTION	COUNTY	TOTAL SHEETS	SHEET NO.
** SFWA PARK ROADS 2003-1	*	**	***	310	302
*** MOULTRIE AND SHELBY	CONTRACT NO. 74155				
STA.		TO STA.			

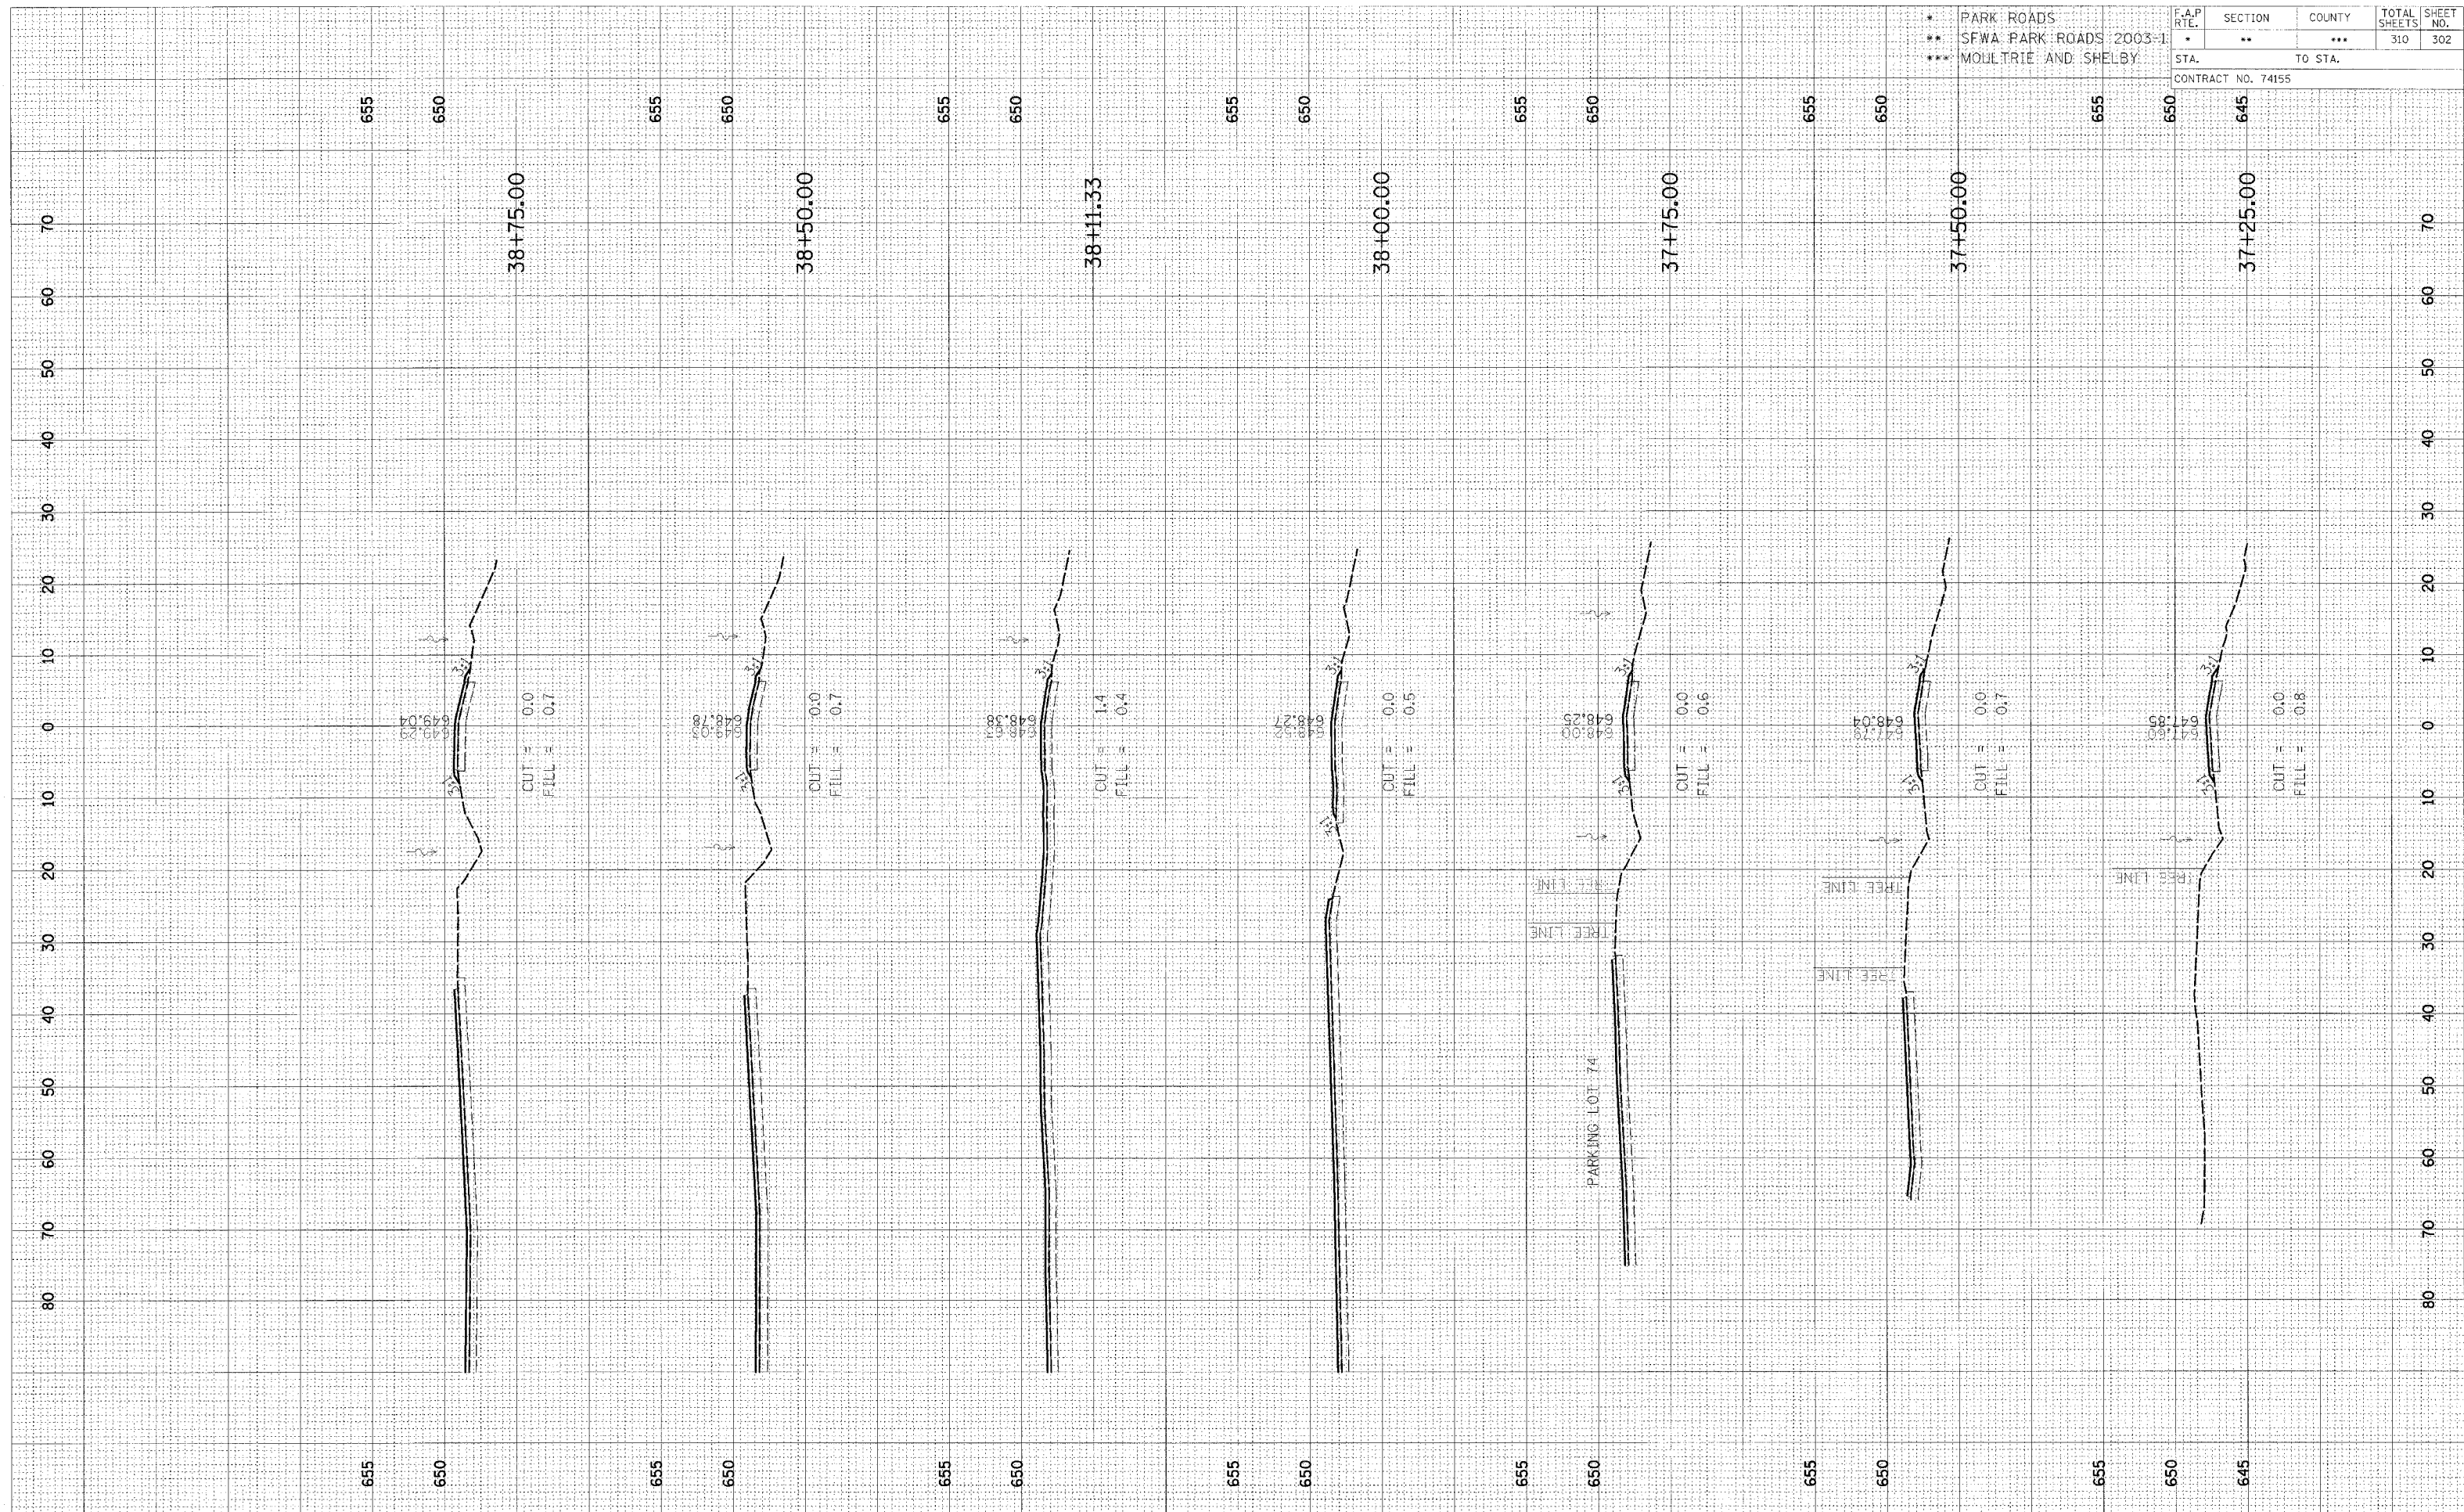

CROSS SECTION, KASKASKIA, PARK ROAD TO PARKING LOTS 72 & 74, STA 37+25.00 TO STA 38+75.00