


DATE	BY
REVISION	NO.
FINAL SURVEY	NO.
NOTE BOOK	NO.
TEMPLATE	NO.
AREAS	NO.
CHECKED	NO.

DATE	BY
REVISION	NO.
ORIGINAL SURVEY	NO.
NOTE BOOK	NO.
TEMPLATE	NO.
AREAS	NO.
CHECKED	NO.

* PARK ROADS
 ** SFWA PARK ROADS 2003-1
 *** MOLITRIE AND SHELBY

F.A. RTE.	SECTION	COUNTY	TOTAL SHEETS	SHEET NO.
*	**	***	310	304
STA.		TO STA.		
CONTRACT NO. 74155				

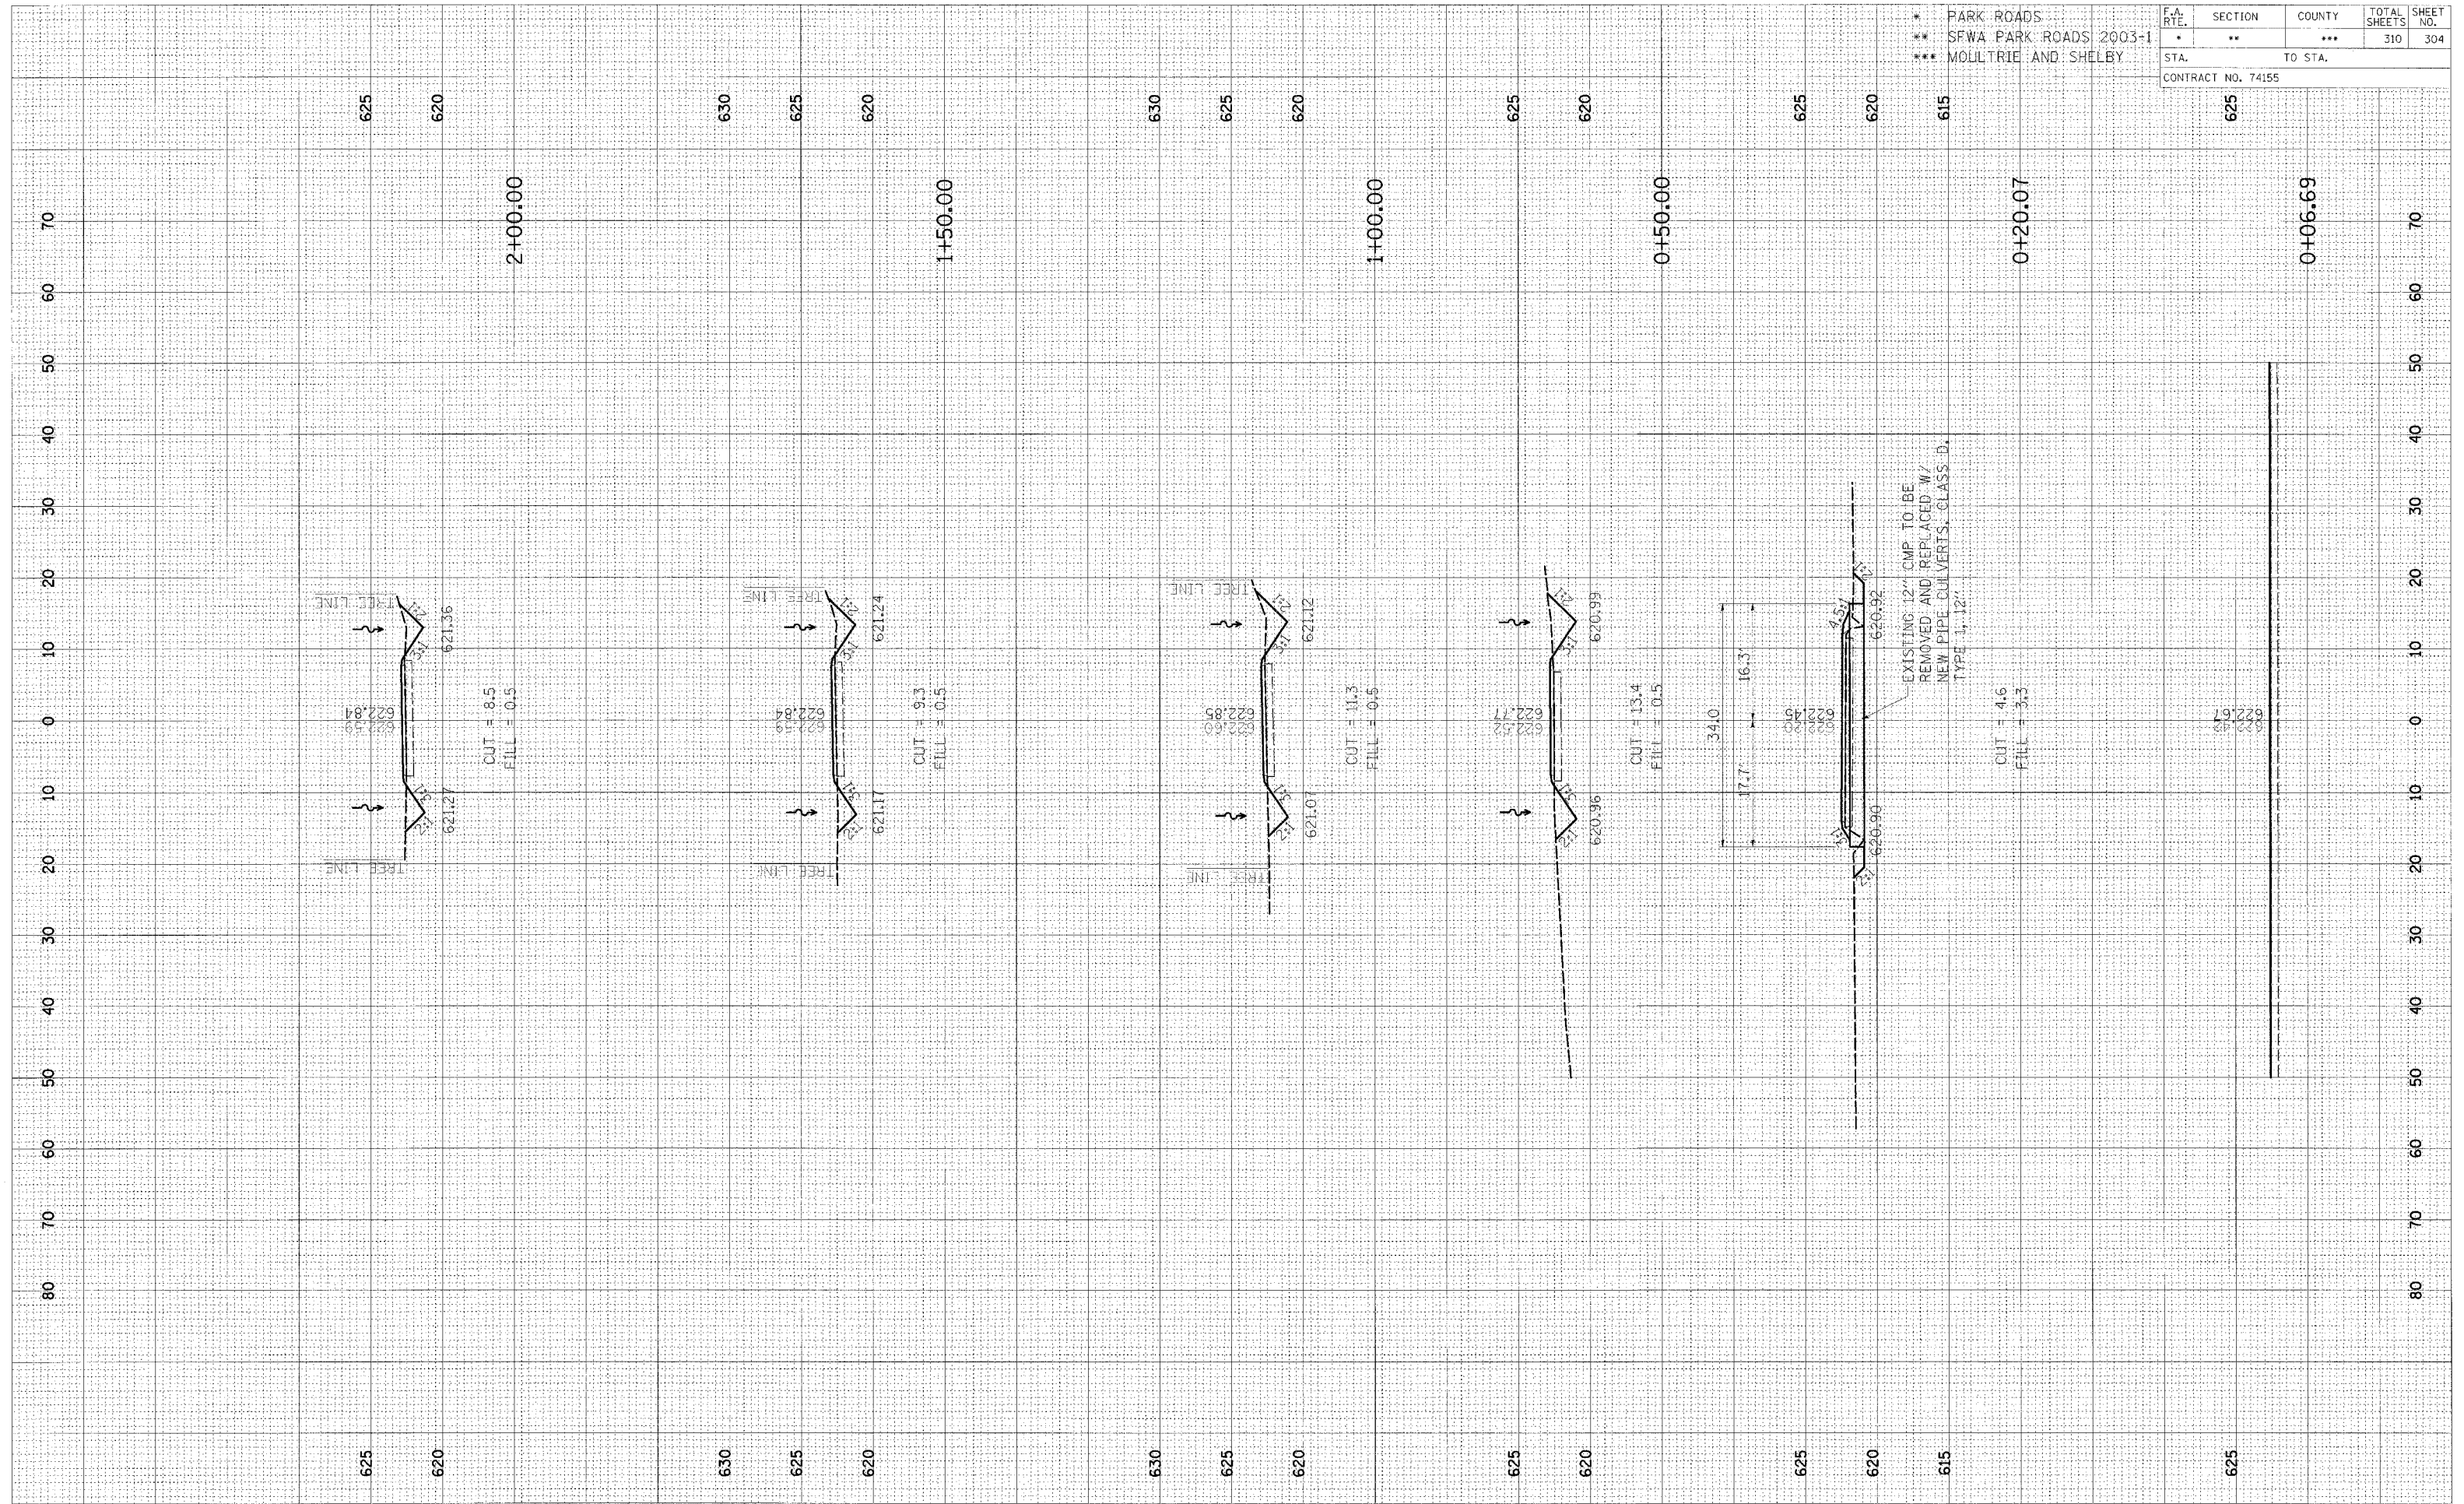

CROSS SECTION, KASKASKIA, PARK ROAD TO PARKING LOT 73 STA 0+00.00 TO STA 2+00.00