


DATE	
BY	
REVISIONS	
NO.	
AREAS CHECKED	
AREAS	
TEMPLATE	
PLATTED	
NOTED	
BOOK	
SURVEY	
FINAL	

DATE	
BY	
REVISIONS	
NO.	
AREAS CHECKED	
AREAS	
TEMPLATE	
PLATTED	
NOTED	
BOOK	
SURVEY	
ORIGINAL	

* PARK ROADS
 ** SFWA PARK ROADS 2003-1
 *** MOULTRIE AND SHELBY

F.A. RTE.	SECTION	COUNTY	TOTAL SHEETS	SHEET NO.
*	**	***	310	305
STA.		TO STA.		
CONTRACT NO. 74155				

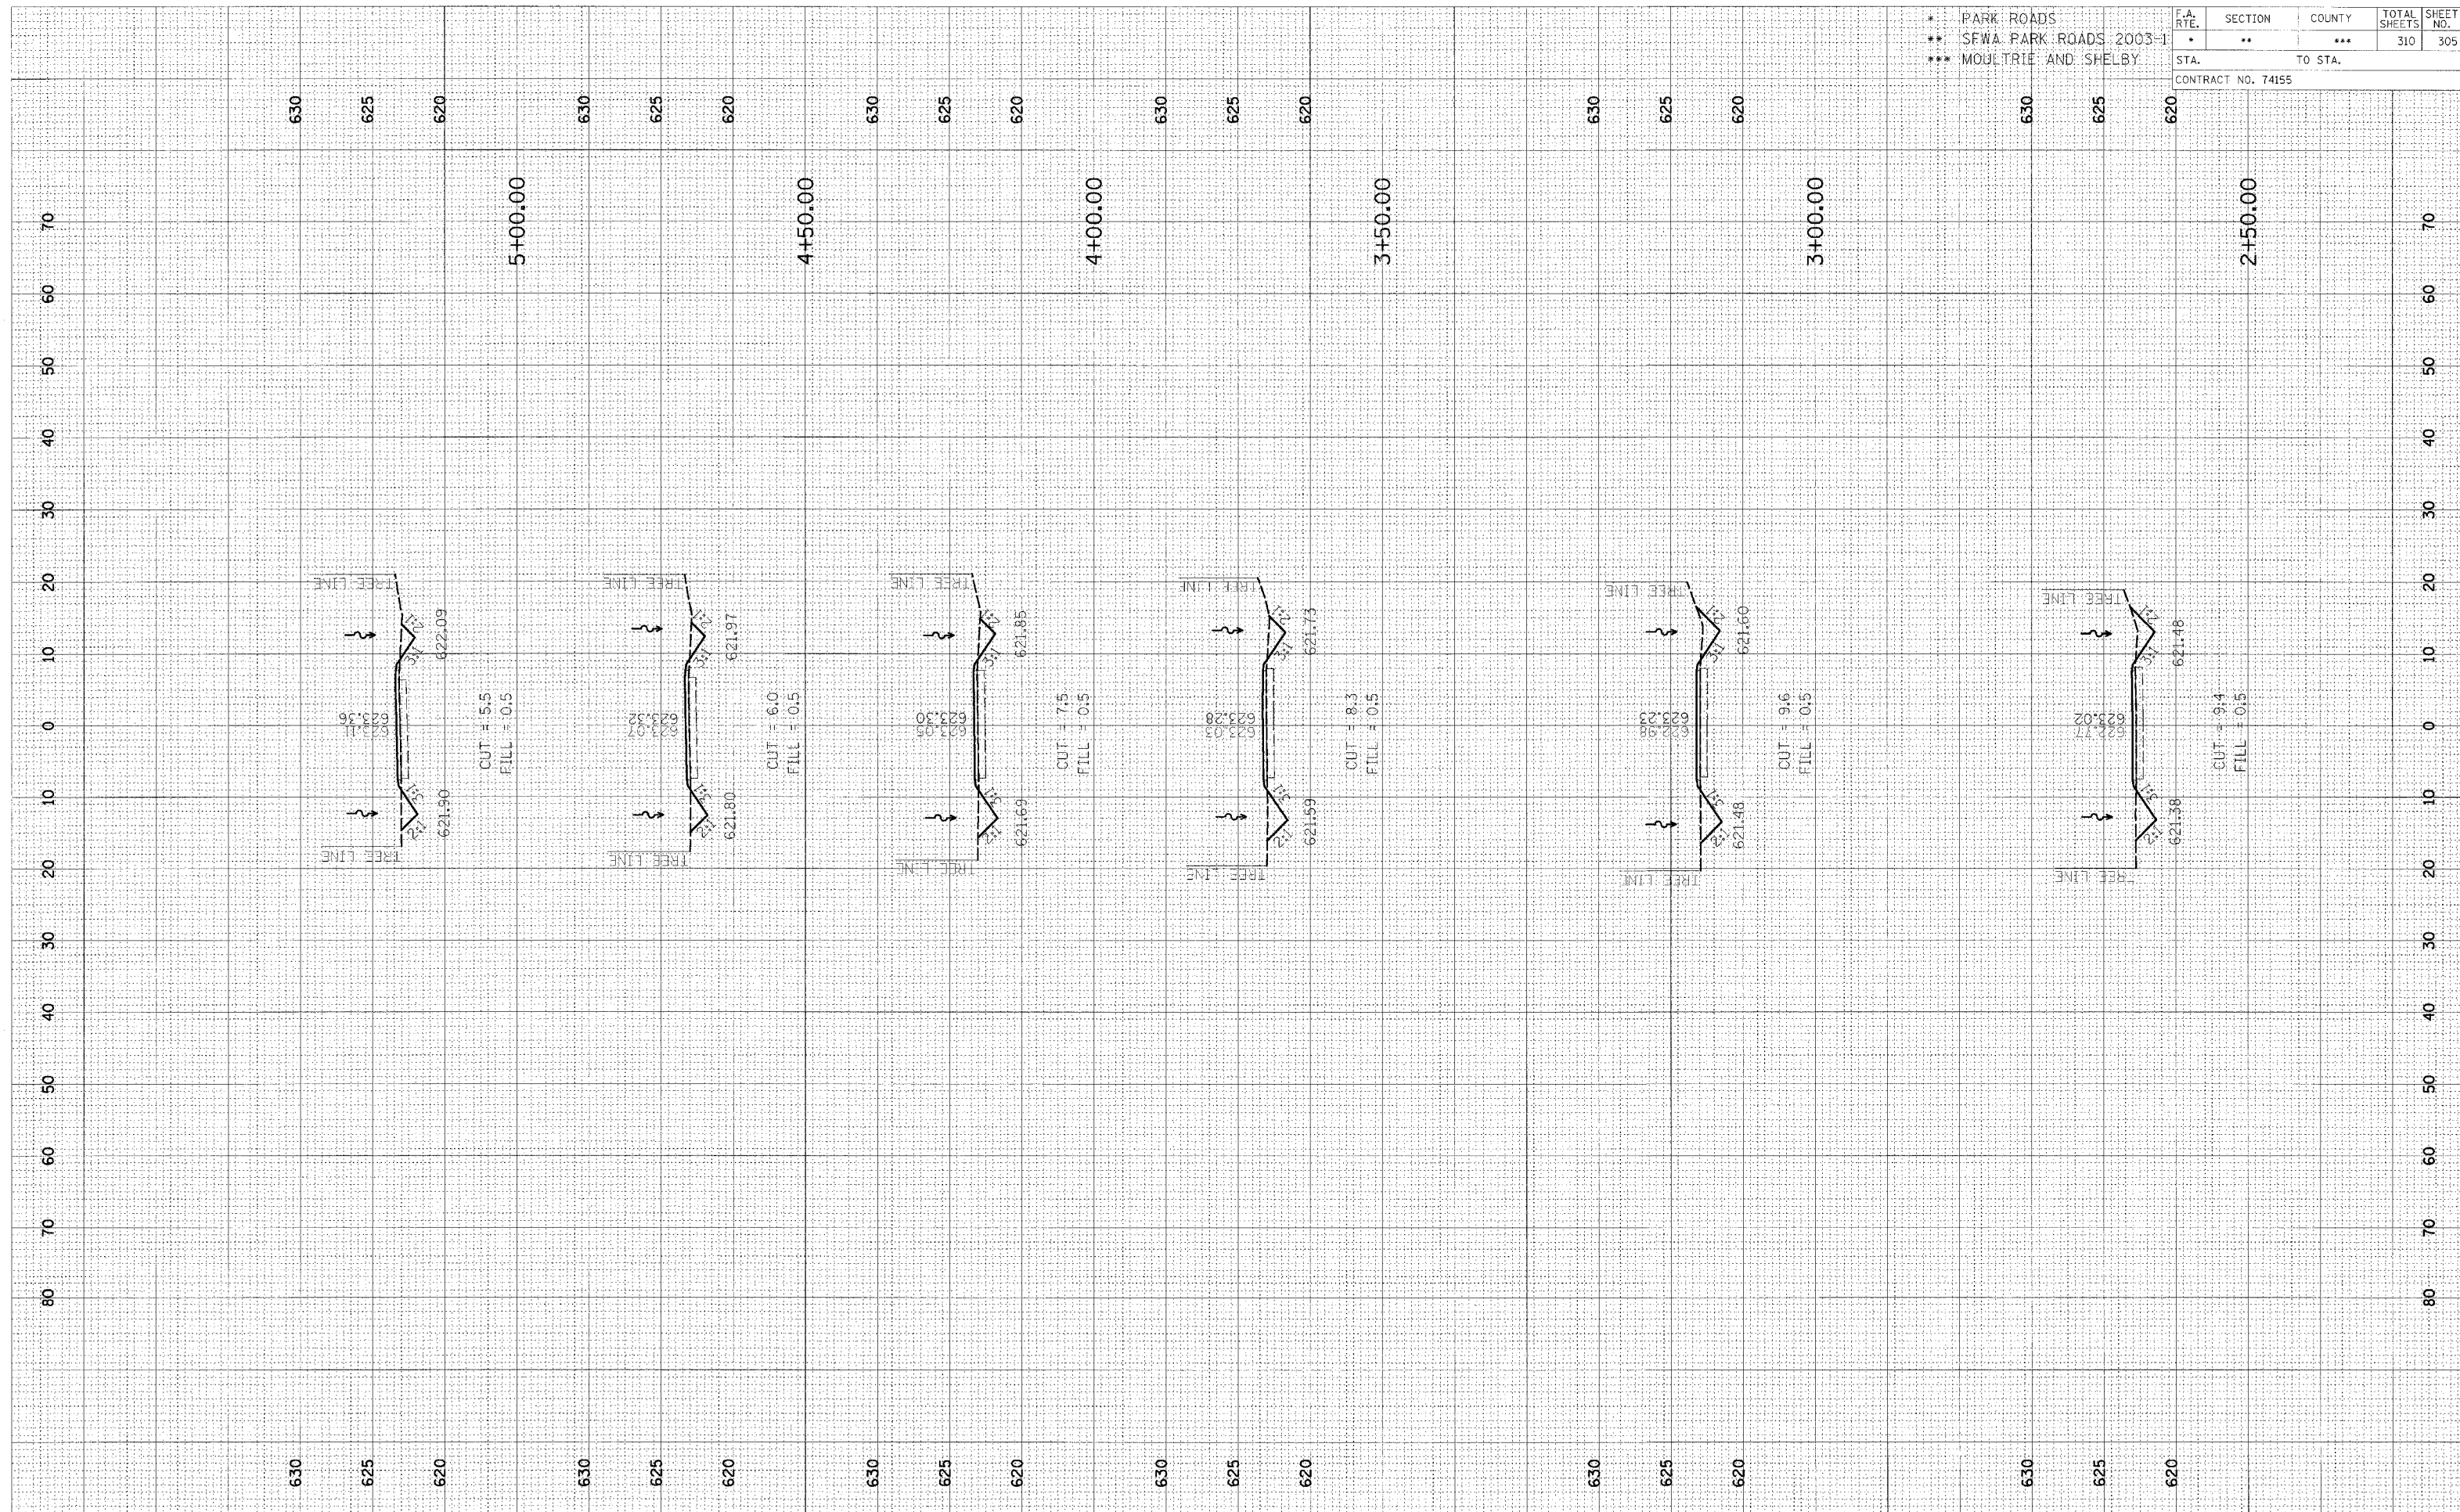

CROSS SECTION, KASKASKIA, PARK ROAD TO PARKING LOT 73 STA 2+50.00 TO STA 5+00.00