


ORIGINAL SURVEY
 SURVEY
 NOTE BOOK
 NO.

DATE
 BY
 CHECKED
 DATE

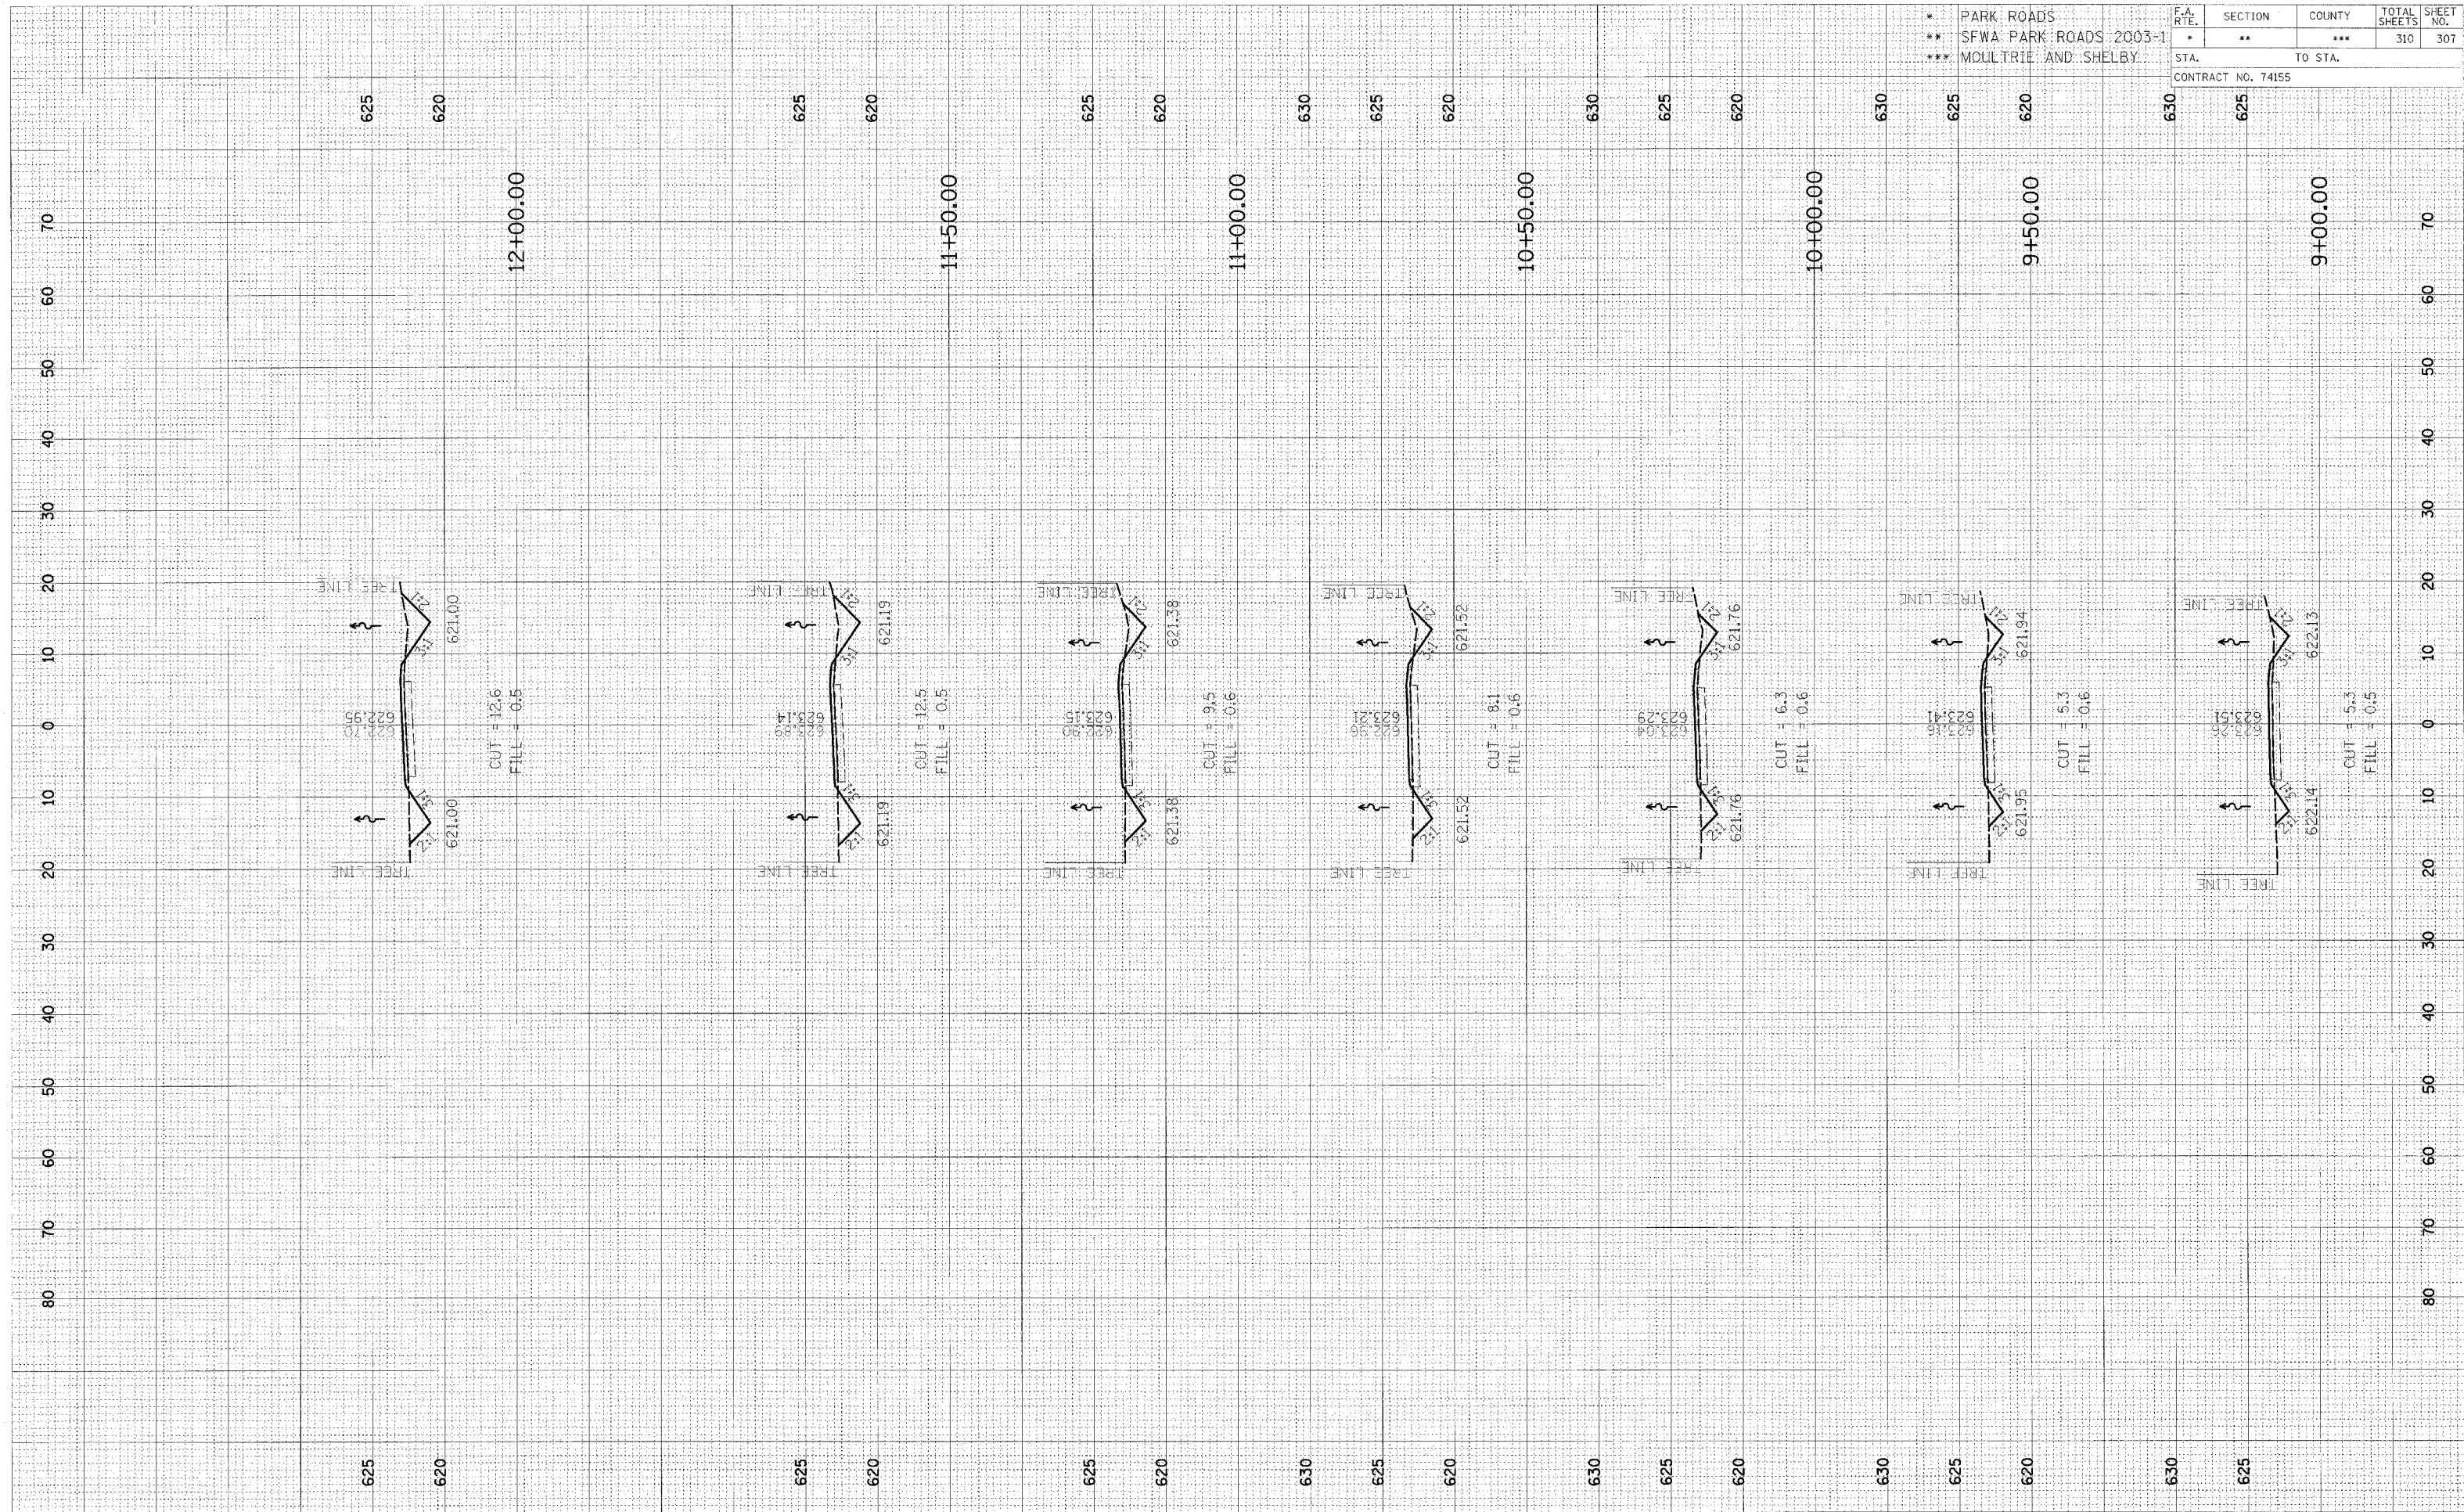

F.A. RTE.	SECTION	COUNTY	TOTAL SHEETS	SHEET NO.
*	**	***	310	307

PARK ROADS
 SFWA PARK ROADS 2003-1
 MOULTRIE AND SHELBY

STA. TO STA.
 CONTRACT NO. 74155

CROSS SECTION, KASKASKIA, PARK ROAD TO PARKING LOT 73 STA 9+00.00 TO STA 12+00.00