


FINN
 SURVEY
 NOTE BOOK
 NO.

DATE
 SURVEY
 NOTE BOOK
 NO.

* PARK ROADS	F.A. RTE.	SECTION	COUNTY	TOTAL SHEETS	SHEET NO.
** SFWA PARK ROADS 2003-1	*	**	***	310	309
*** MOULTRIE AND SHELBY	CONTRACT NO. 74155				

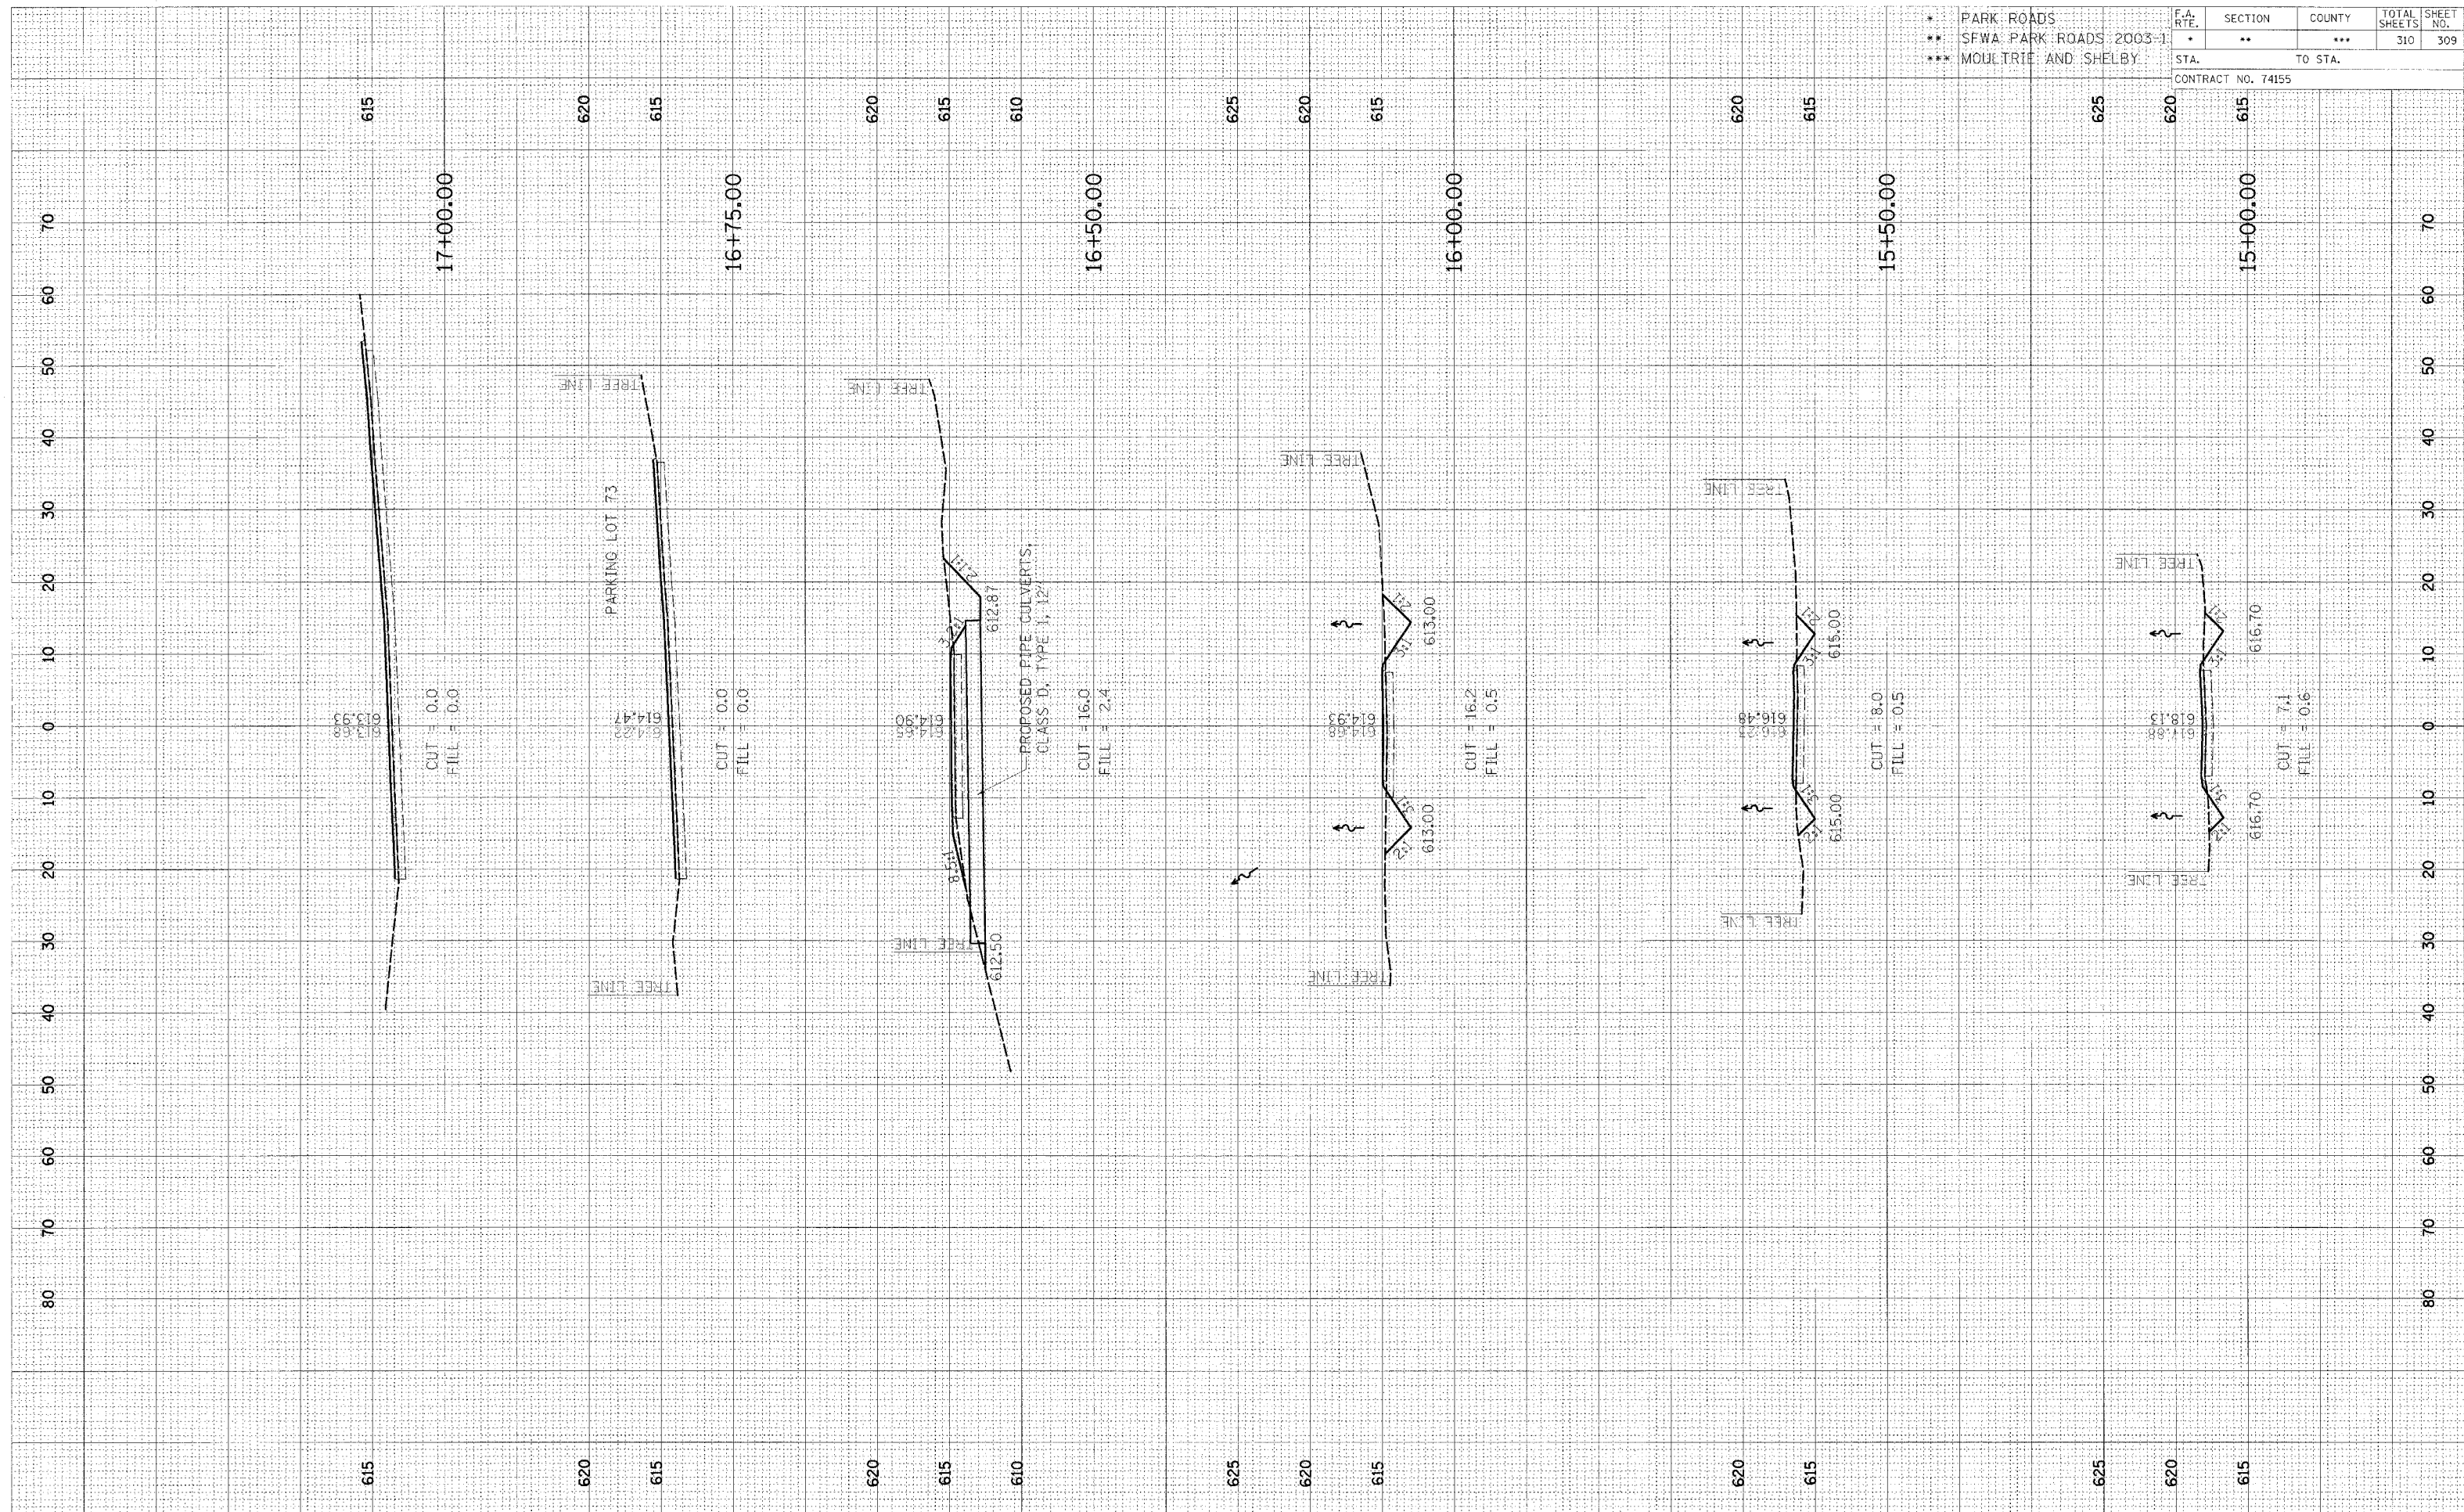

CROSS SECTION, KASKASKIA, PARK ROAD TO PARKING LOT 73 STA 15+00.00 TO STA 17+00.00