


CONTRACT No. 83861

F.A. RTE.	SECTION	COUNTY	TOTAL SHEETS	SHEET NO.
1373	00-00058-00-RS	COOK	113	79
STA. 120+50		TO STA. 120+94.21		
FED. ROAD DIST. NO.	ILLINOIS FED. AID PROJECT			




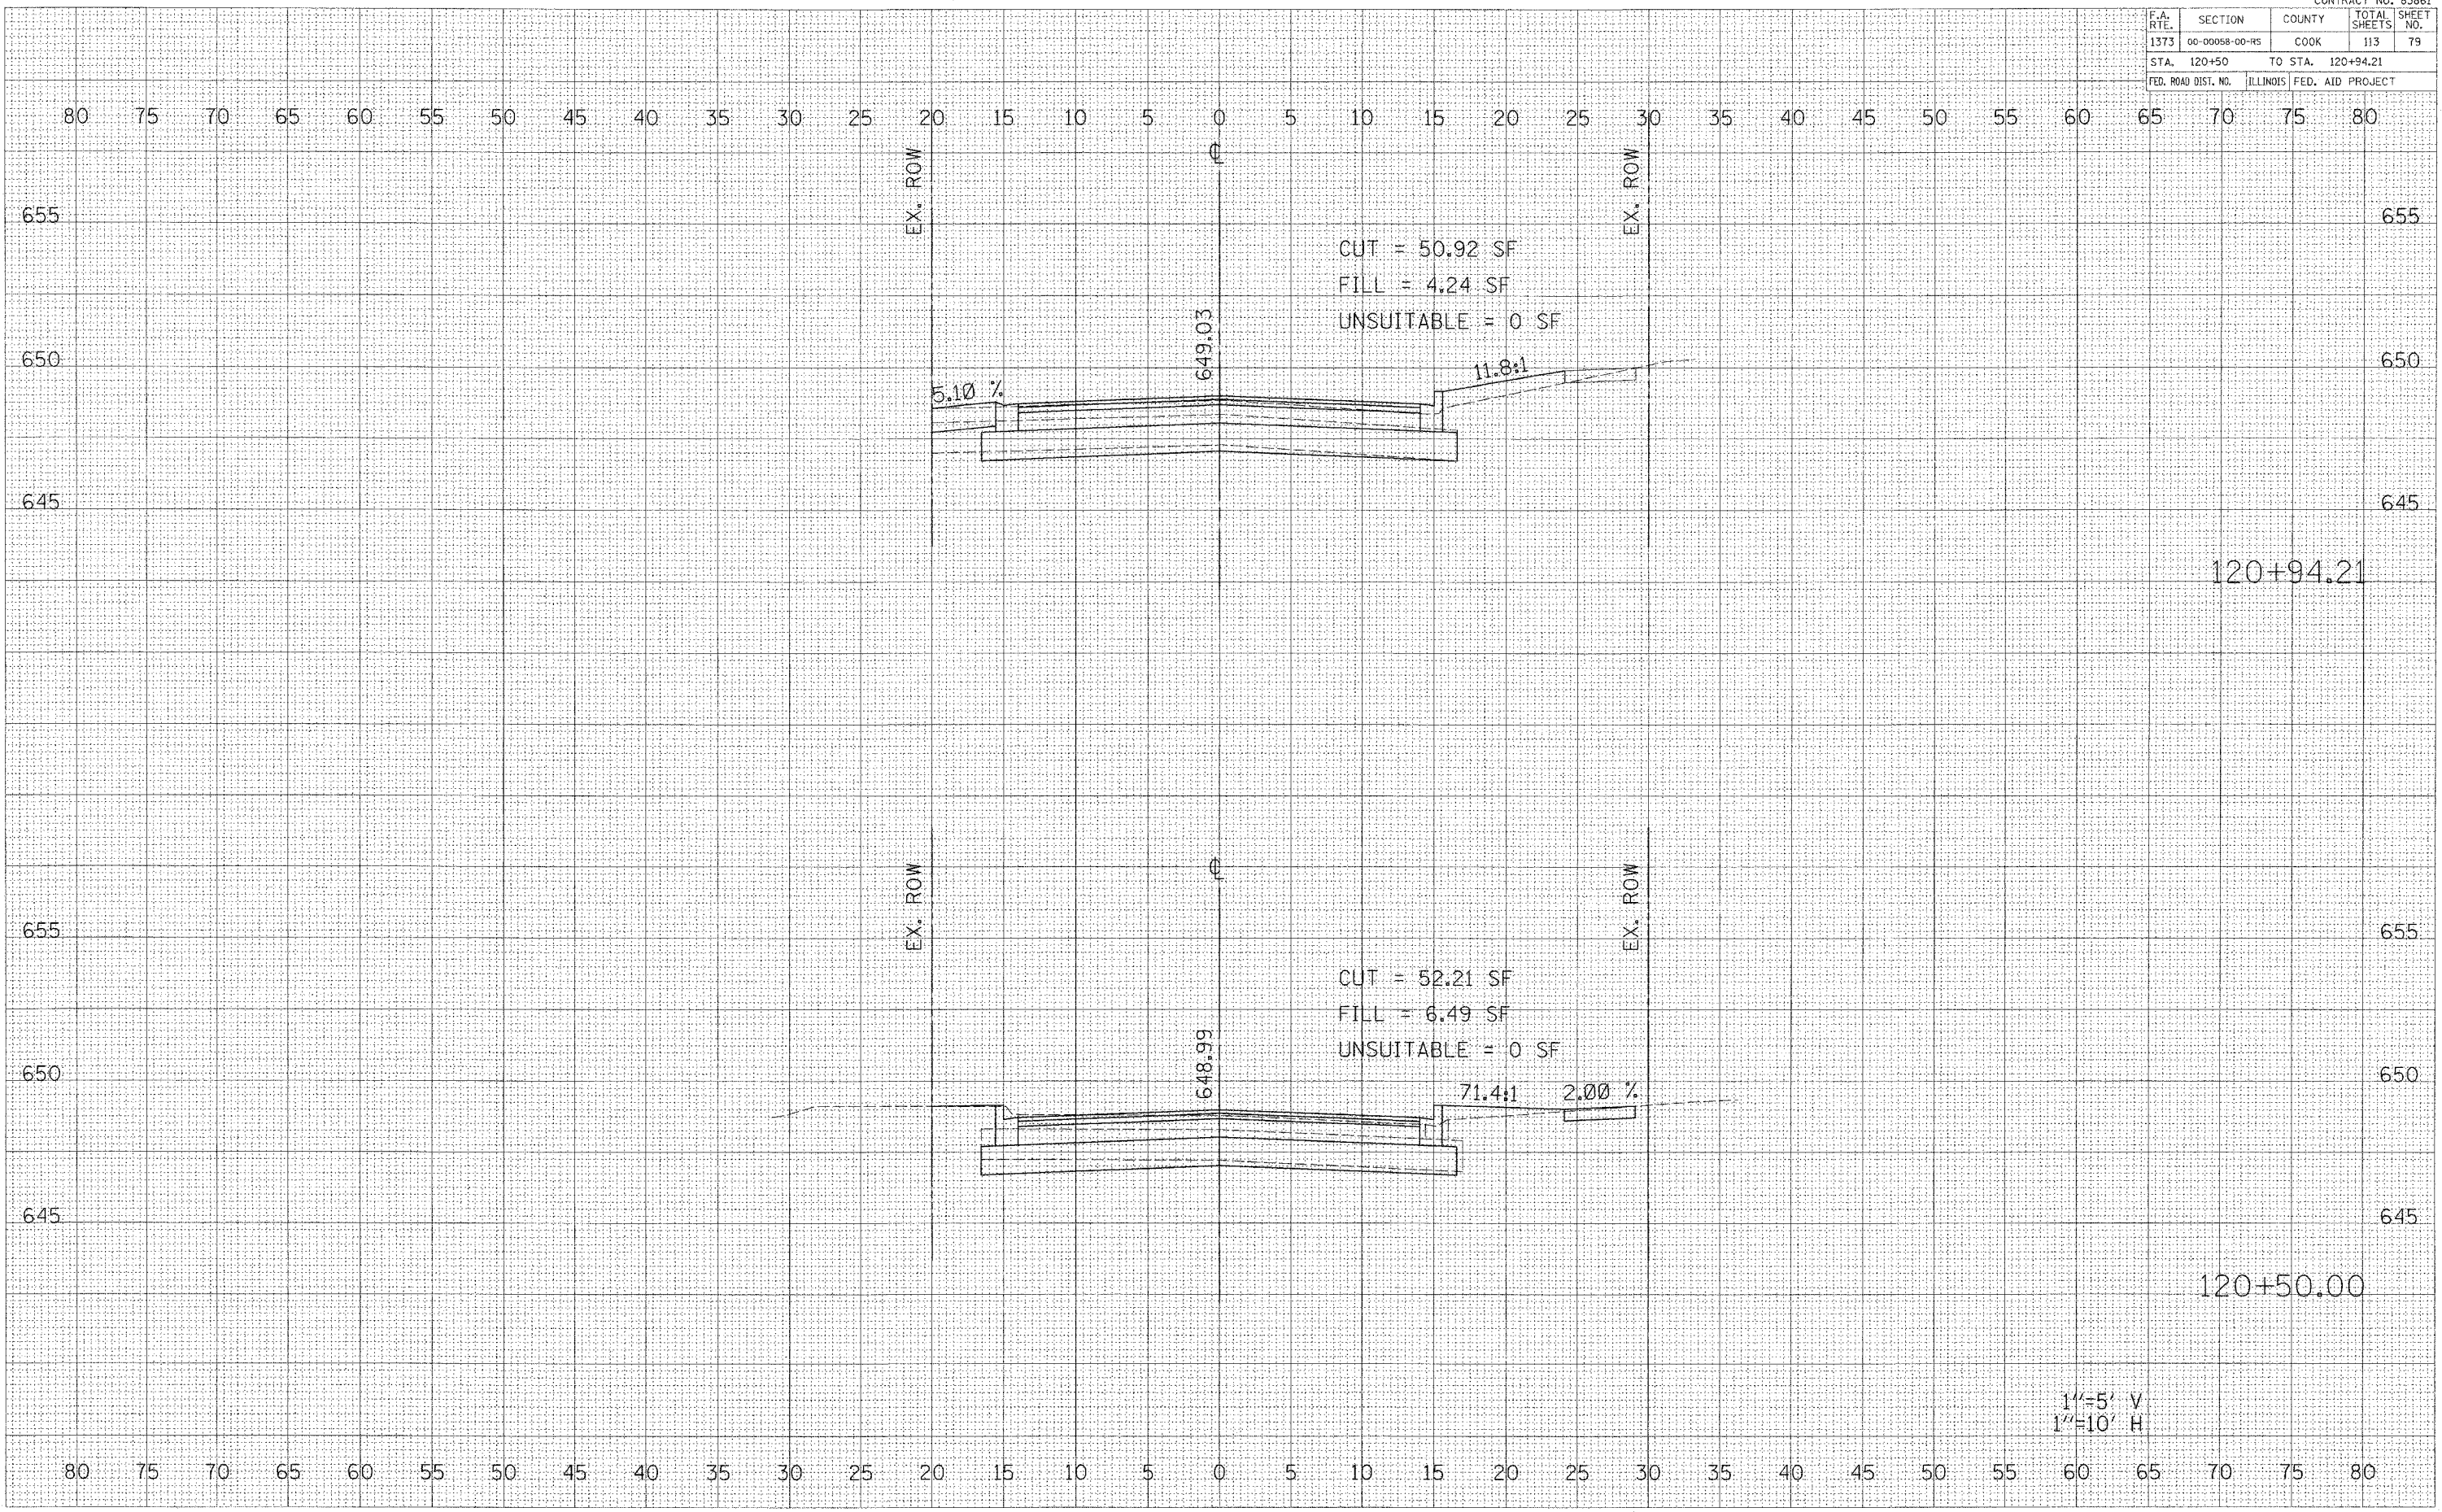

CUT = 50.92 SF
 FILL = 4.24 SF
 UNSUITABLE = 0 SF

CUT = 52.21 SF
 FILL = 6.49 SF
 UNSUITABLE = 0 SF

1"=5' V
 1"=10' H