


ORIGINAL SURVEY	DATE
FLOTTED	
NOTE BOOK	
AREAS CHECKED	
NO.	

**HANSON**  
 © Copyright Hanson Professional Services Inc. 2008

FINAL SURVEY	DATE
FLOTTED	
NOTE BOOK	
AREAS CHECKED	
NO.	

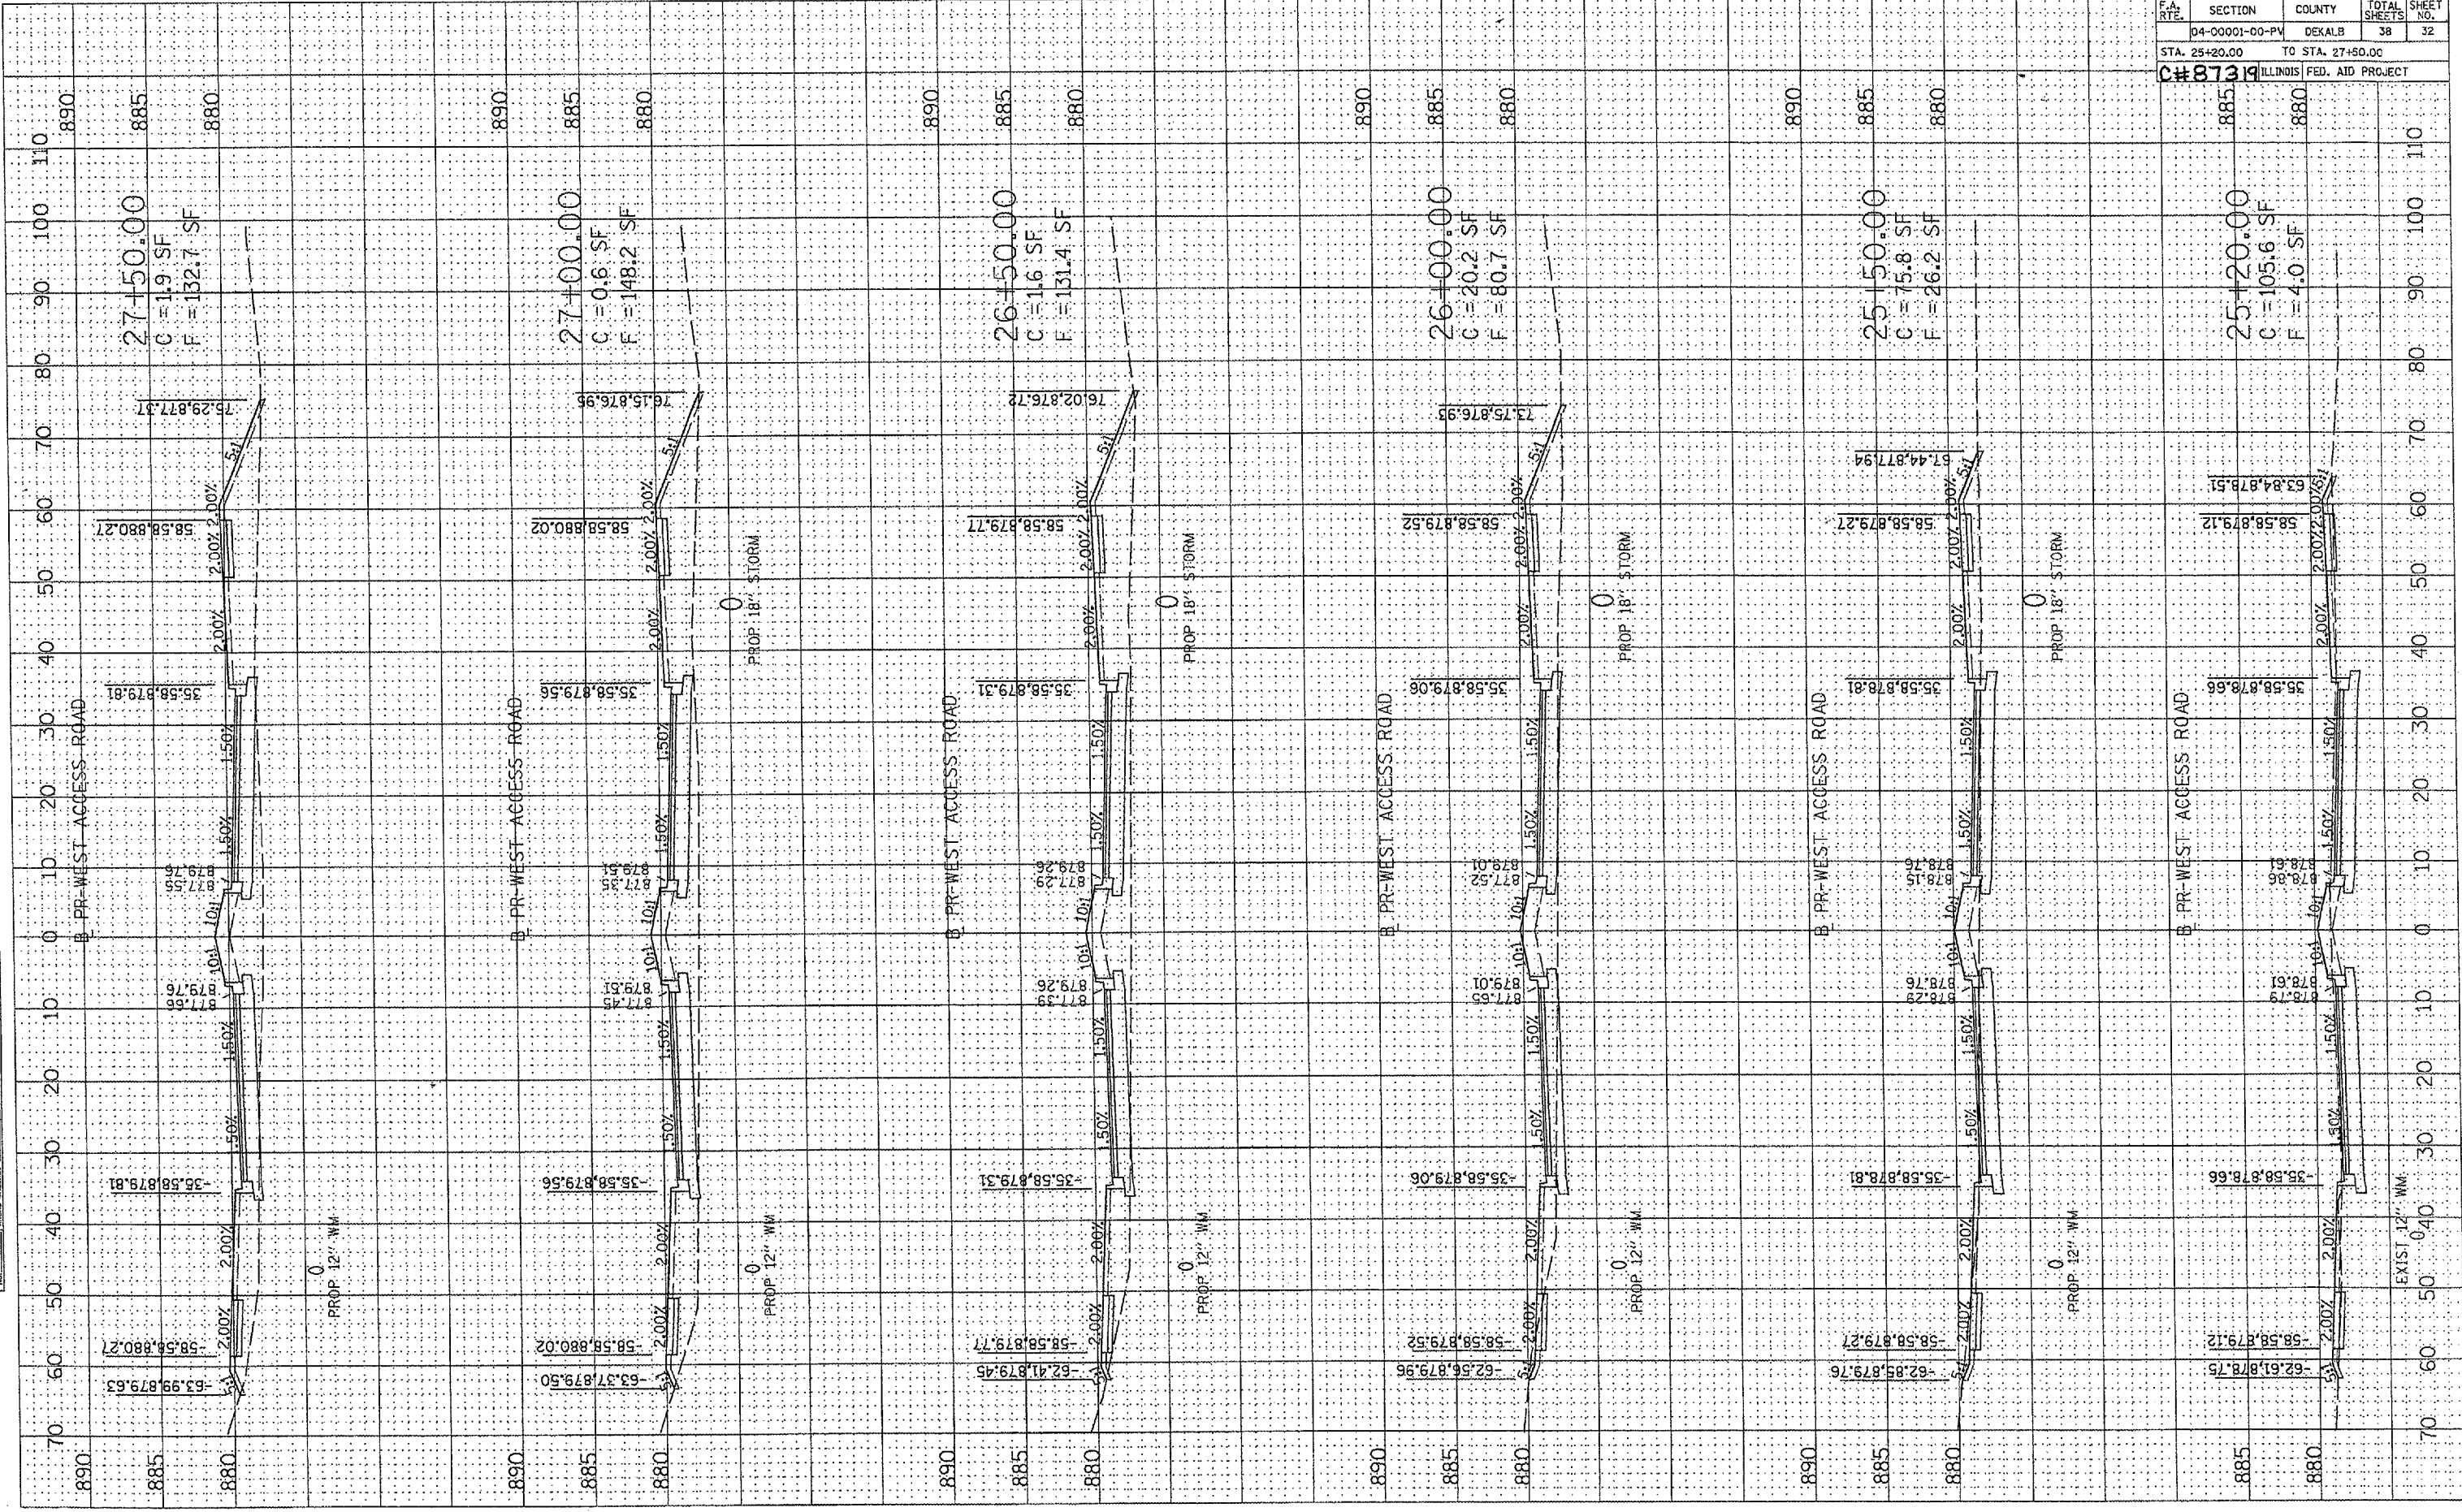

F.A. RTE.	SECTION	COUNTY	TOTAL SHEETS	SHEET NO.
	04-00001-00-PV	DEKALB	38	32
STA. 25+20.00		TO STA. 27+50.00		
C#8719 ILLINOIS FED. AID PROJECT				