


ORIGINAL SURVEY PLOTTED NOTE BOOK NO. BY DATE

FINAL SURVEY PLOTTED NOTE BOOK NO. BY DATE

ORIGINAL SURVEY PLOTTED NOTE BOOK NO. BY DATE

ORIGINAL SURVEY PLOTTED NOTE BOOK NO. BY DATE

© Copyright Hanson Professional Services Inc. 2006

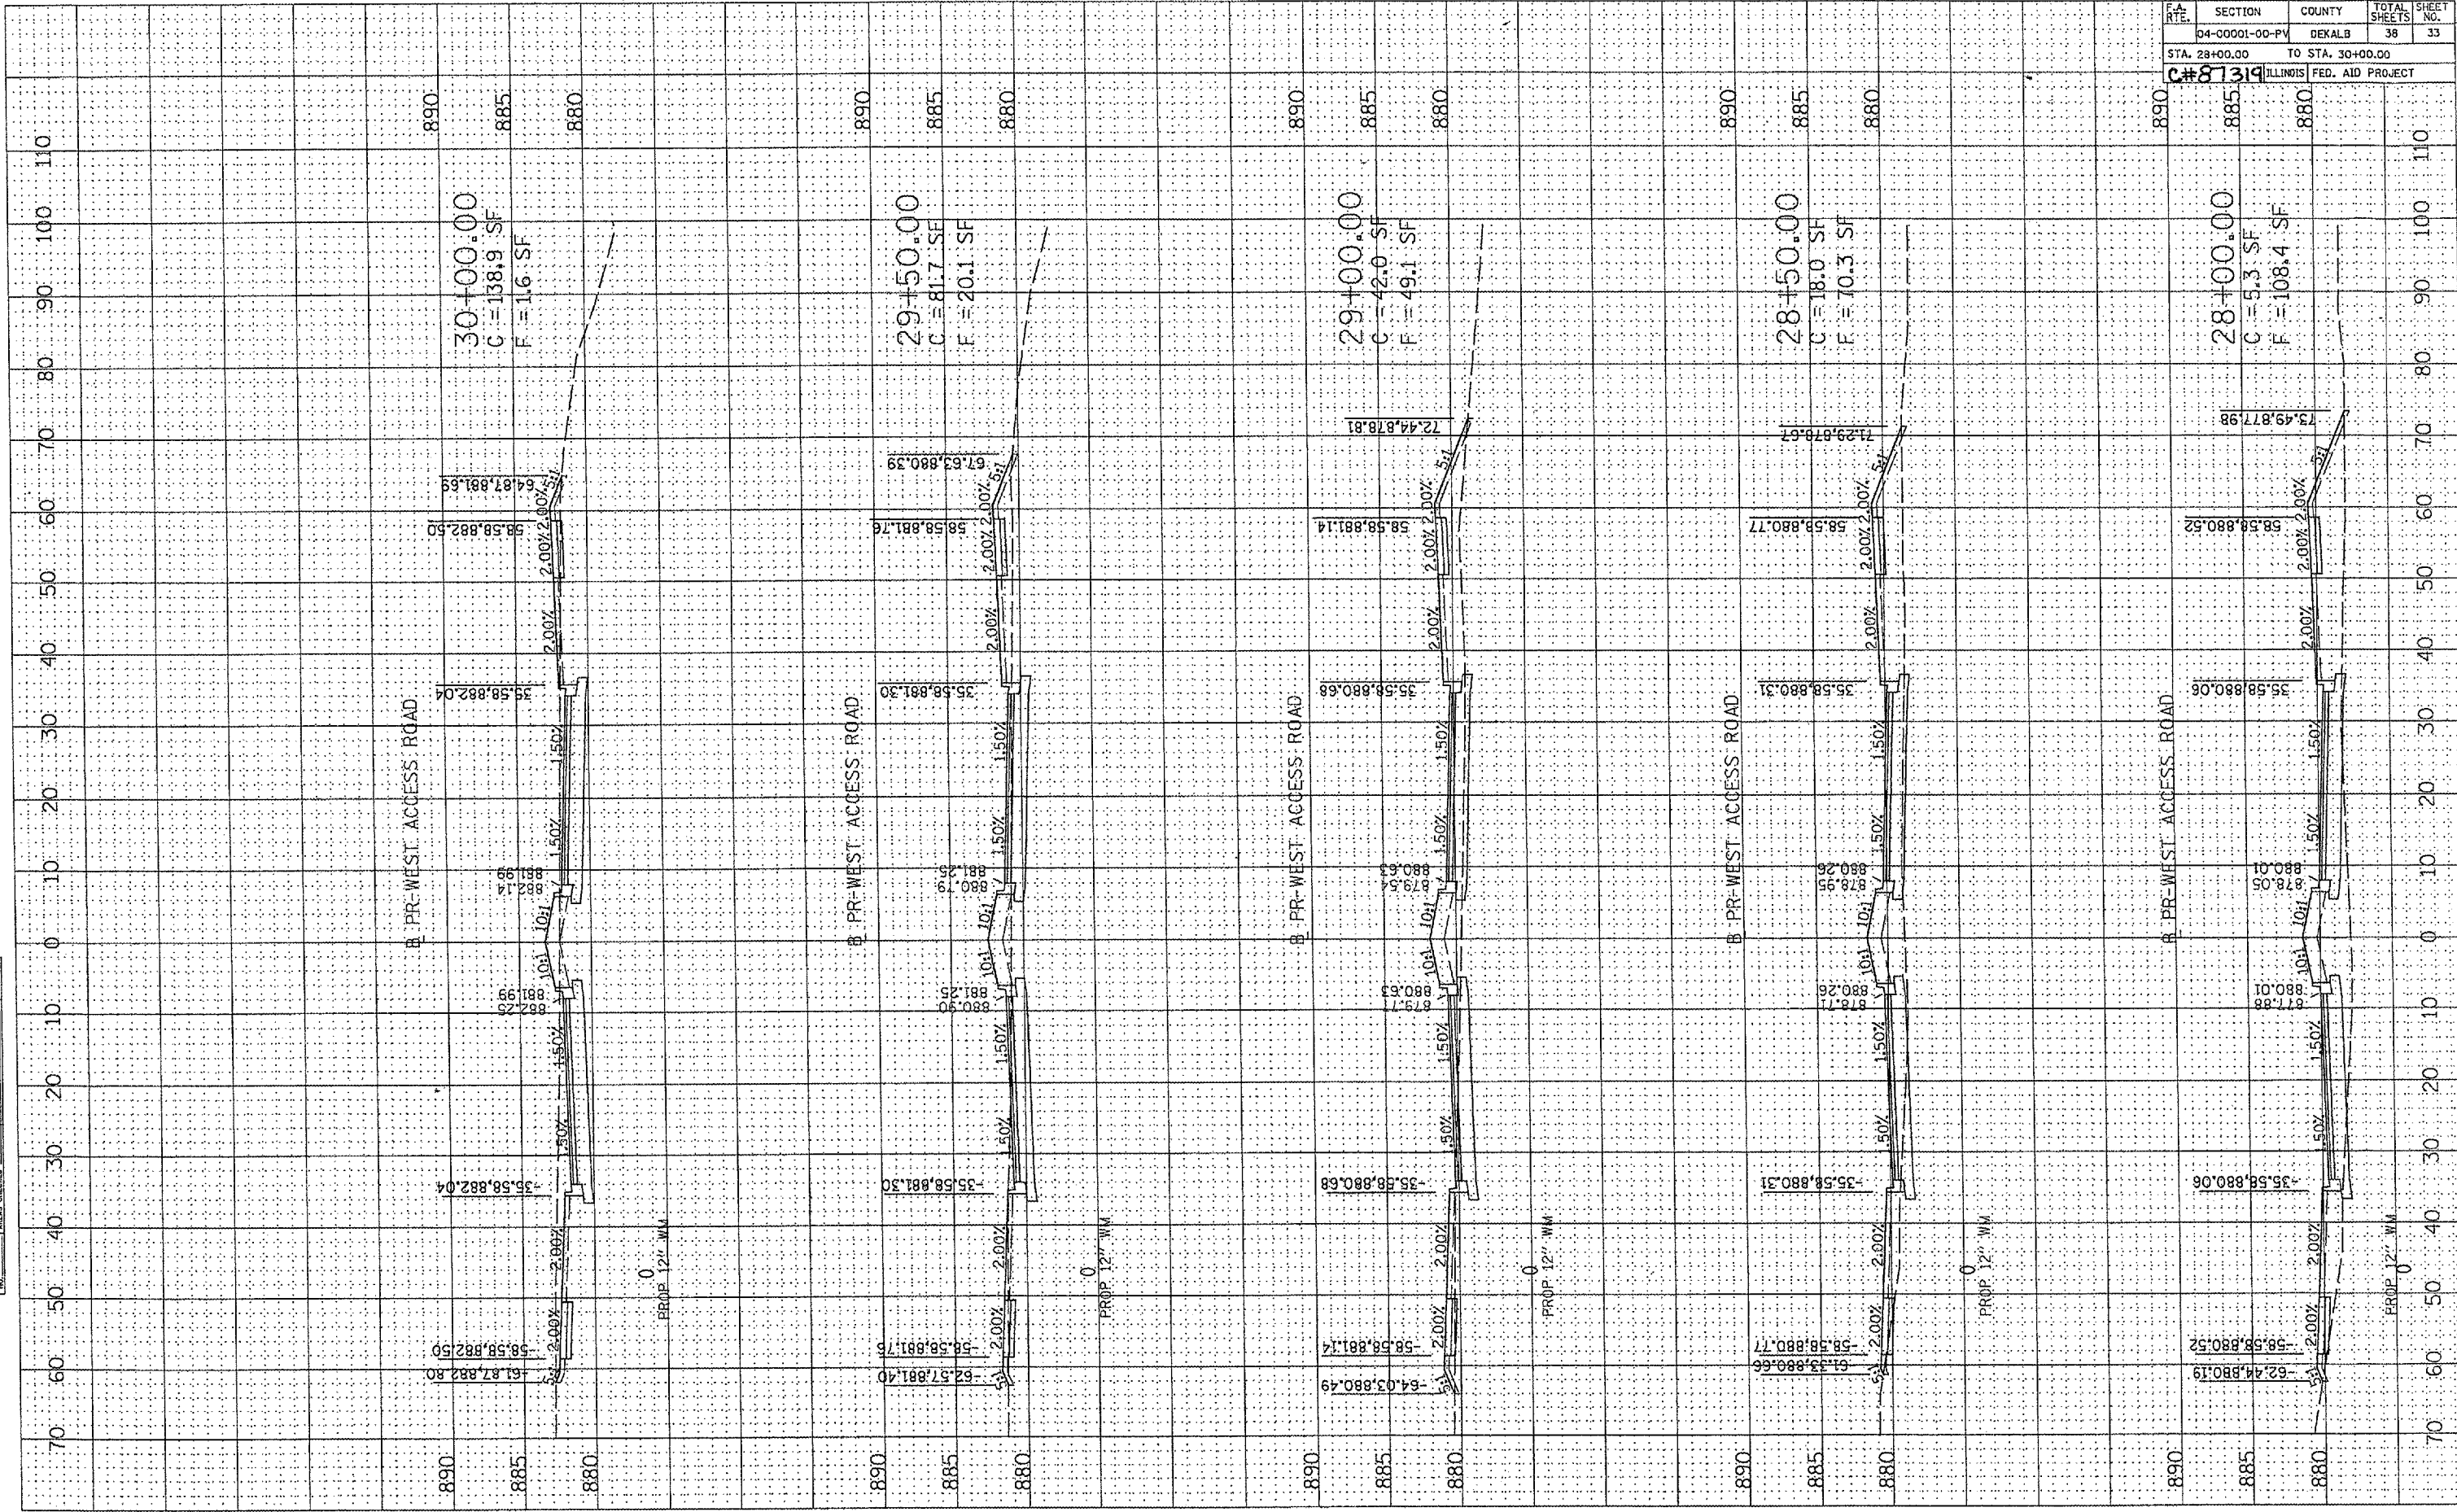

F.A. RTE.	SECTION	COUNTY	TOTAL SHEETS	SHEET NO.
	D4-00001-00-PV	DEKALB	38	33
STA. 28+00.00		TO STA. 30+00.00		
ILLINOIS FED. AID PROJECT				

