


ROUTE NO.	SECTION	TOTAL SHEETS	SHEET NO.
T.R. 87	05-12124-00-BR	9	5
CONTRACT 87329 ILLINOIS		FED. AID PROJ. - BROS-011(68)	

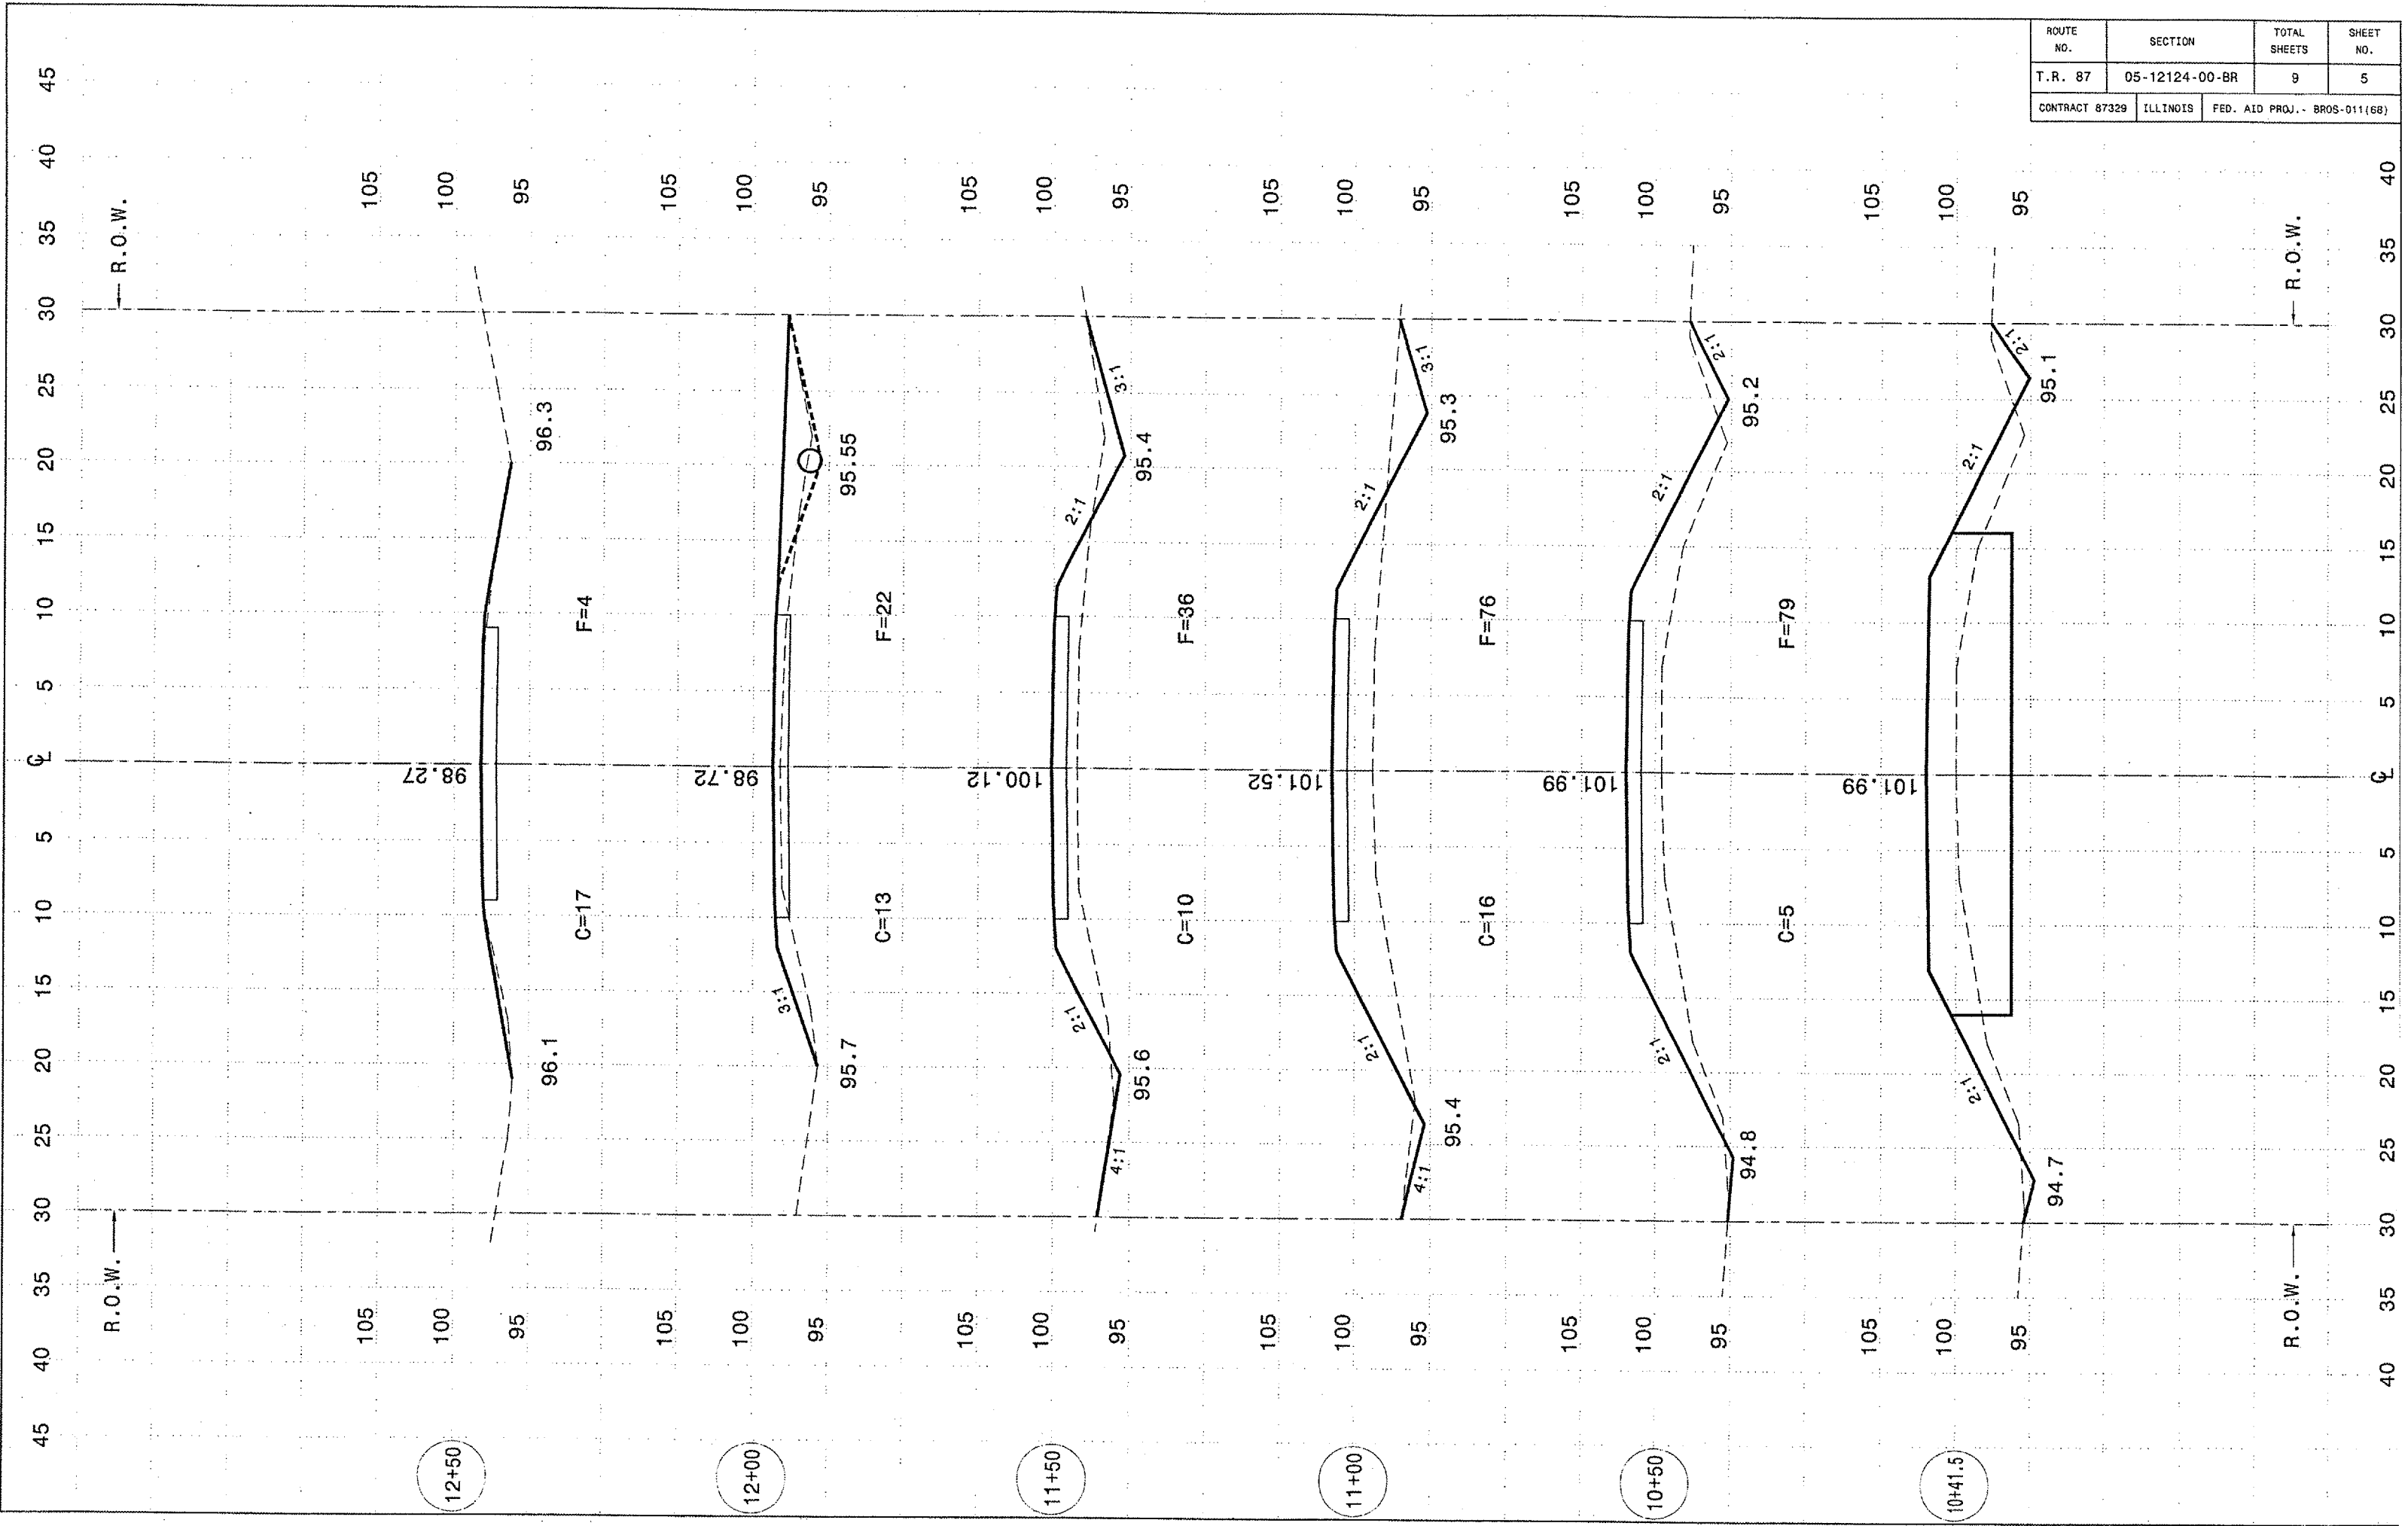

12+50

12+00

11+50

11+00

10+50

10+41.5

R.O.W.

R.O.W.

45
40
35
30
25
20
15
10
5
0
5
10
15
20
25
30
35
40
45

45
40
35
30
25
20
15
10
5
0
5
10
15
20
25
30
35
40
45