


C.H.	SECTION	COUNTY	TOTAL SHEETS	SH. N.
24	02-00104-00-BR	FAYETTE	21	
STA.		TO STA.		
FED. ROAD DIST. NO.		ILLINOIS	FED. AID PROJECT	
CONTRACT NO: 95469				

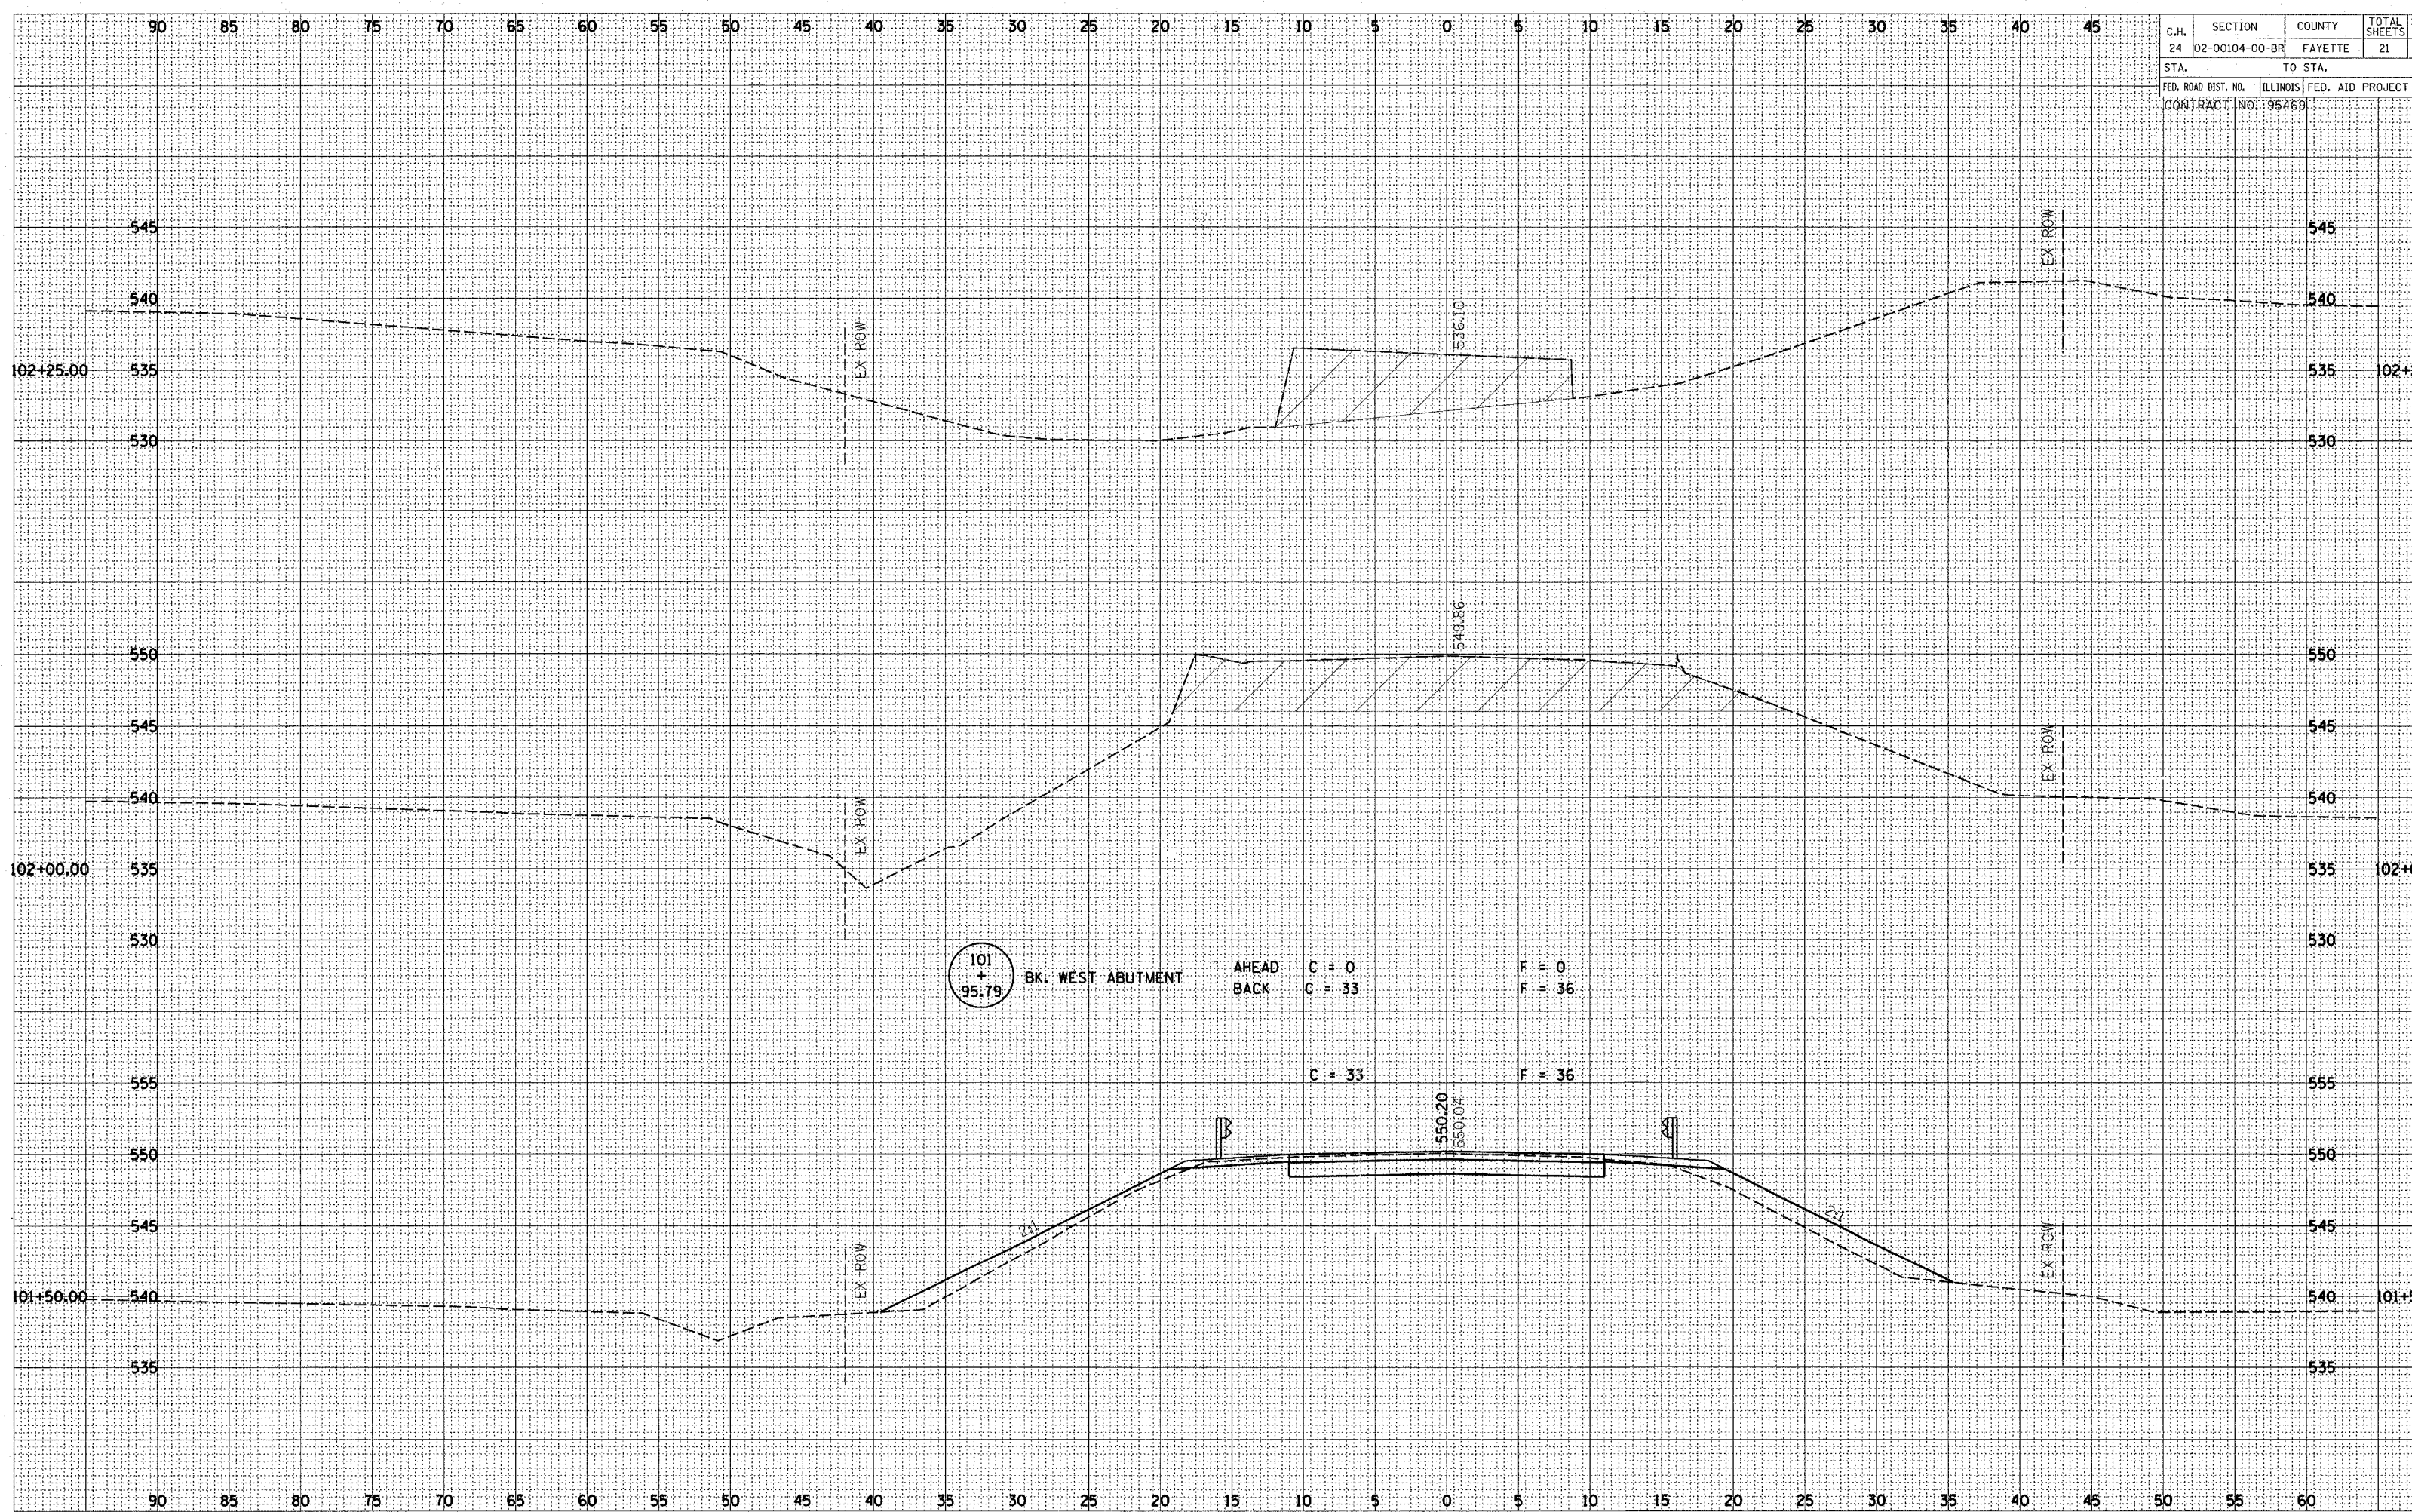

101
+
95.79

BK. WEST ABUTMENT

AHEAD
BACK

C = 0
C = 33

F = 0
F = 36

C = 33

F = 36

550.20
550.04

2:1

2:1

NOTE BOOK
TEMPLATE
AREAS CHECKED

NOTE BOOK
TEMPLATE
AREAS CHECKED