


C.H.	SECTION	COUNTY	TOTAL SHEETS	SHEET NO.
24	02-00104-00-BR	FAYETTE	21	21
STA.		TO STA.		
FED. ROAD DIST. NO.		ILLINOIS	FED. AID PROJECT	
CONTRACT NO. 95469				

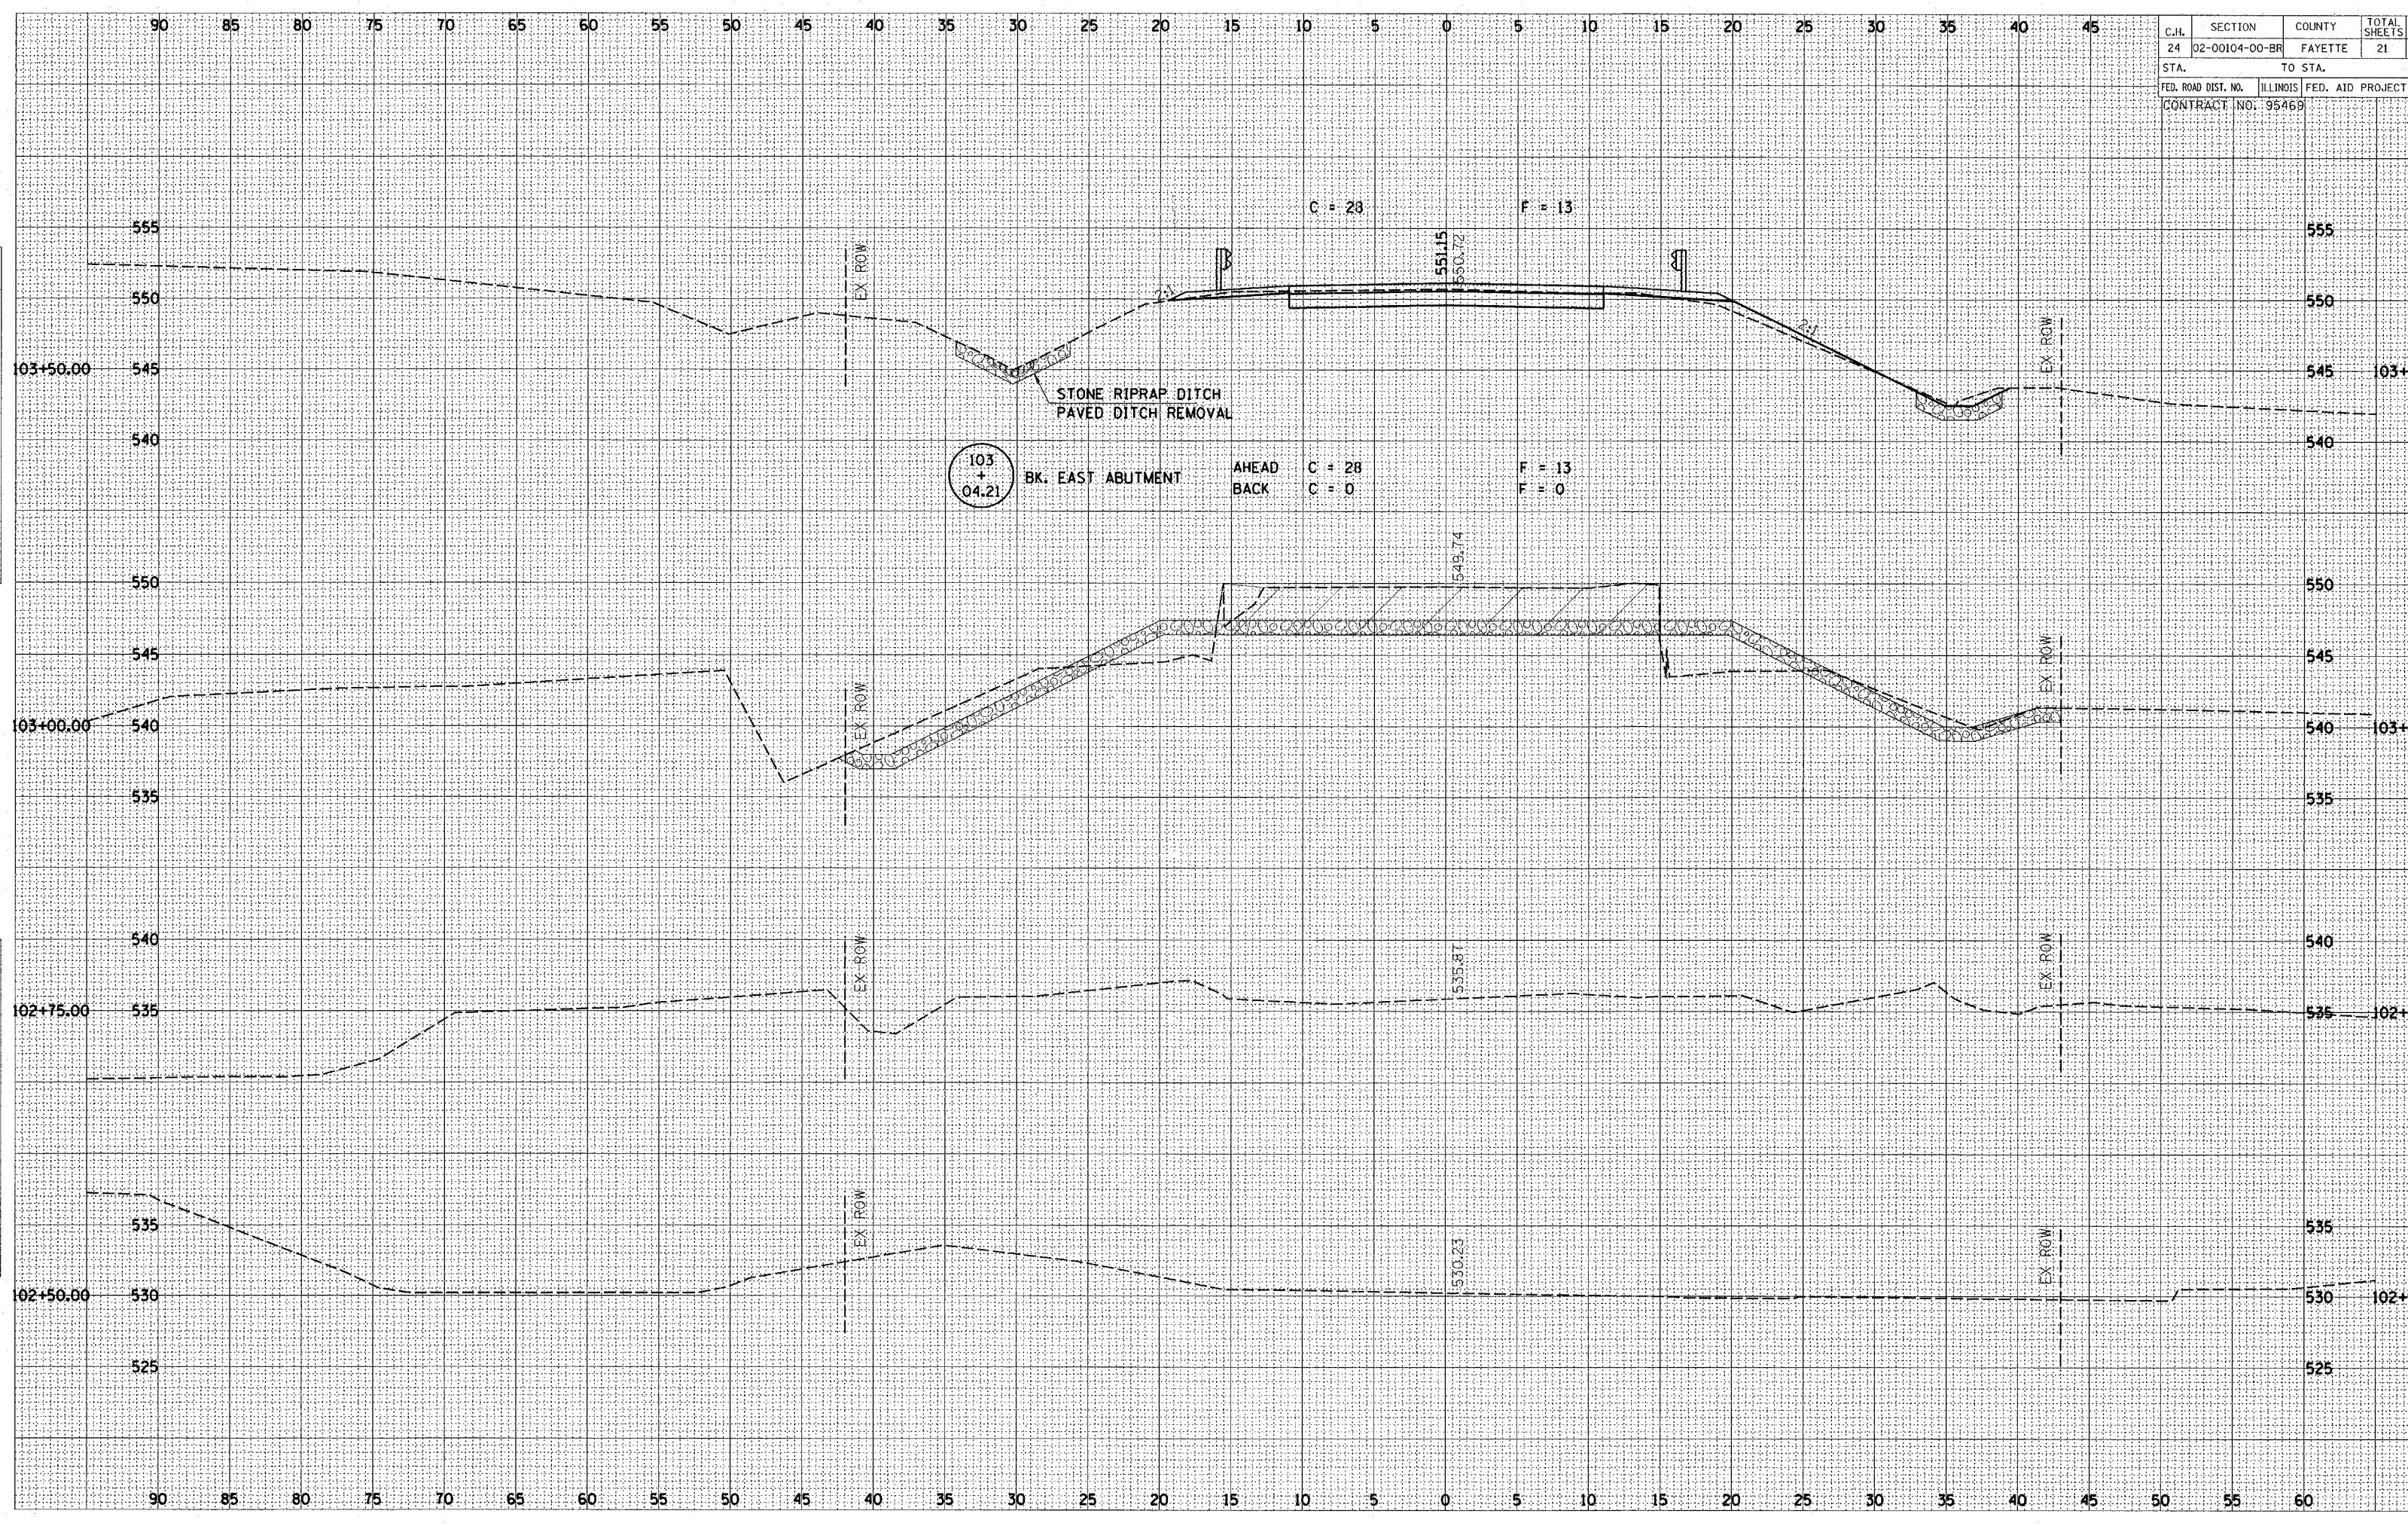

PLOTTED
 TEMPLATE
 AREAS CHECKED

PLOTTED
 TEMPLATE
 AREAS CHECKED