


F.A. RITE	SECTION	COUNTY	TOTAL SHEETS	SHEET NO
T.R. 133	05-17117-00-BR	SHELBY	21	13
STA. 11+00		TO STA. 12+60		
ROAD DISTRICT ILLINOIS		RIDGE		
CONTRACT NO. 95484				

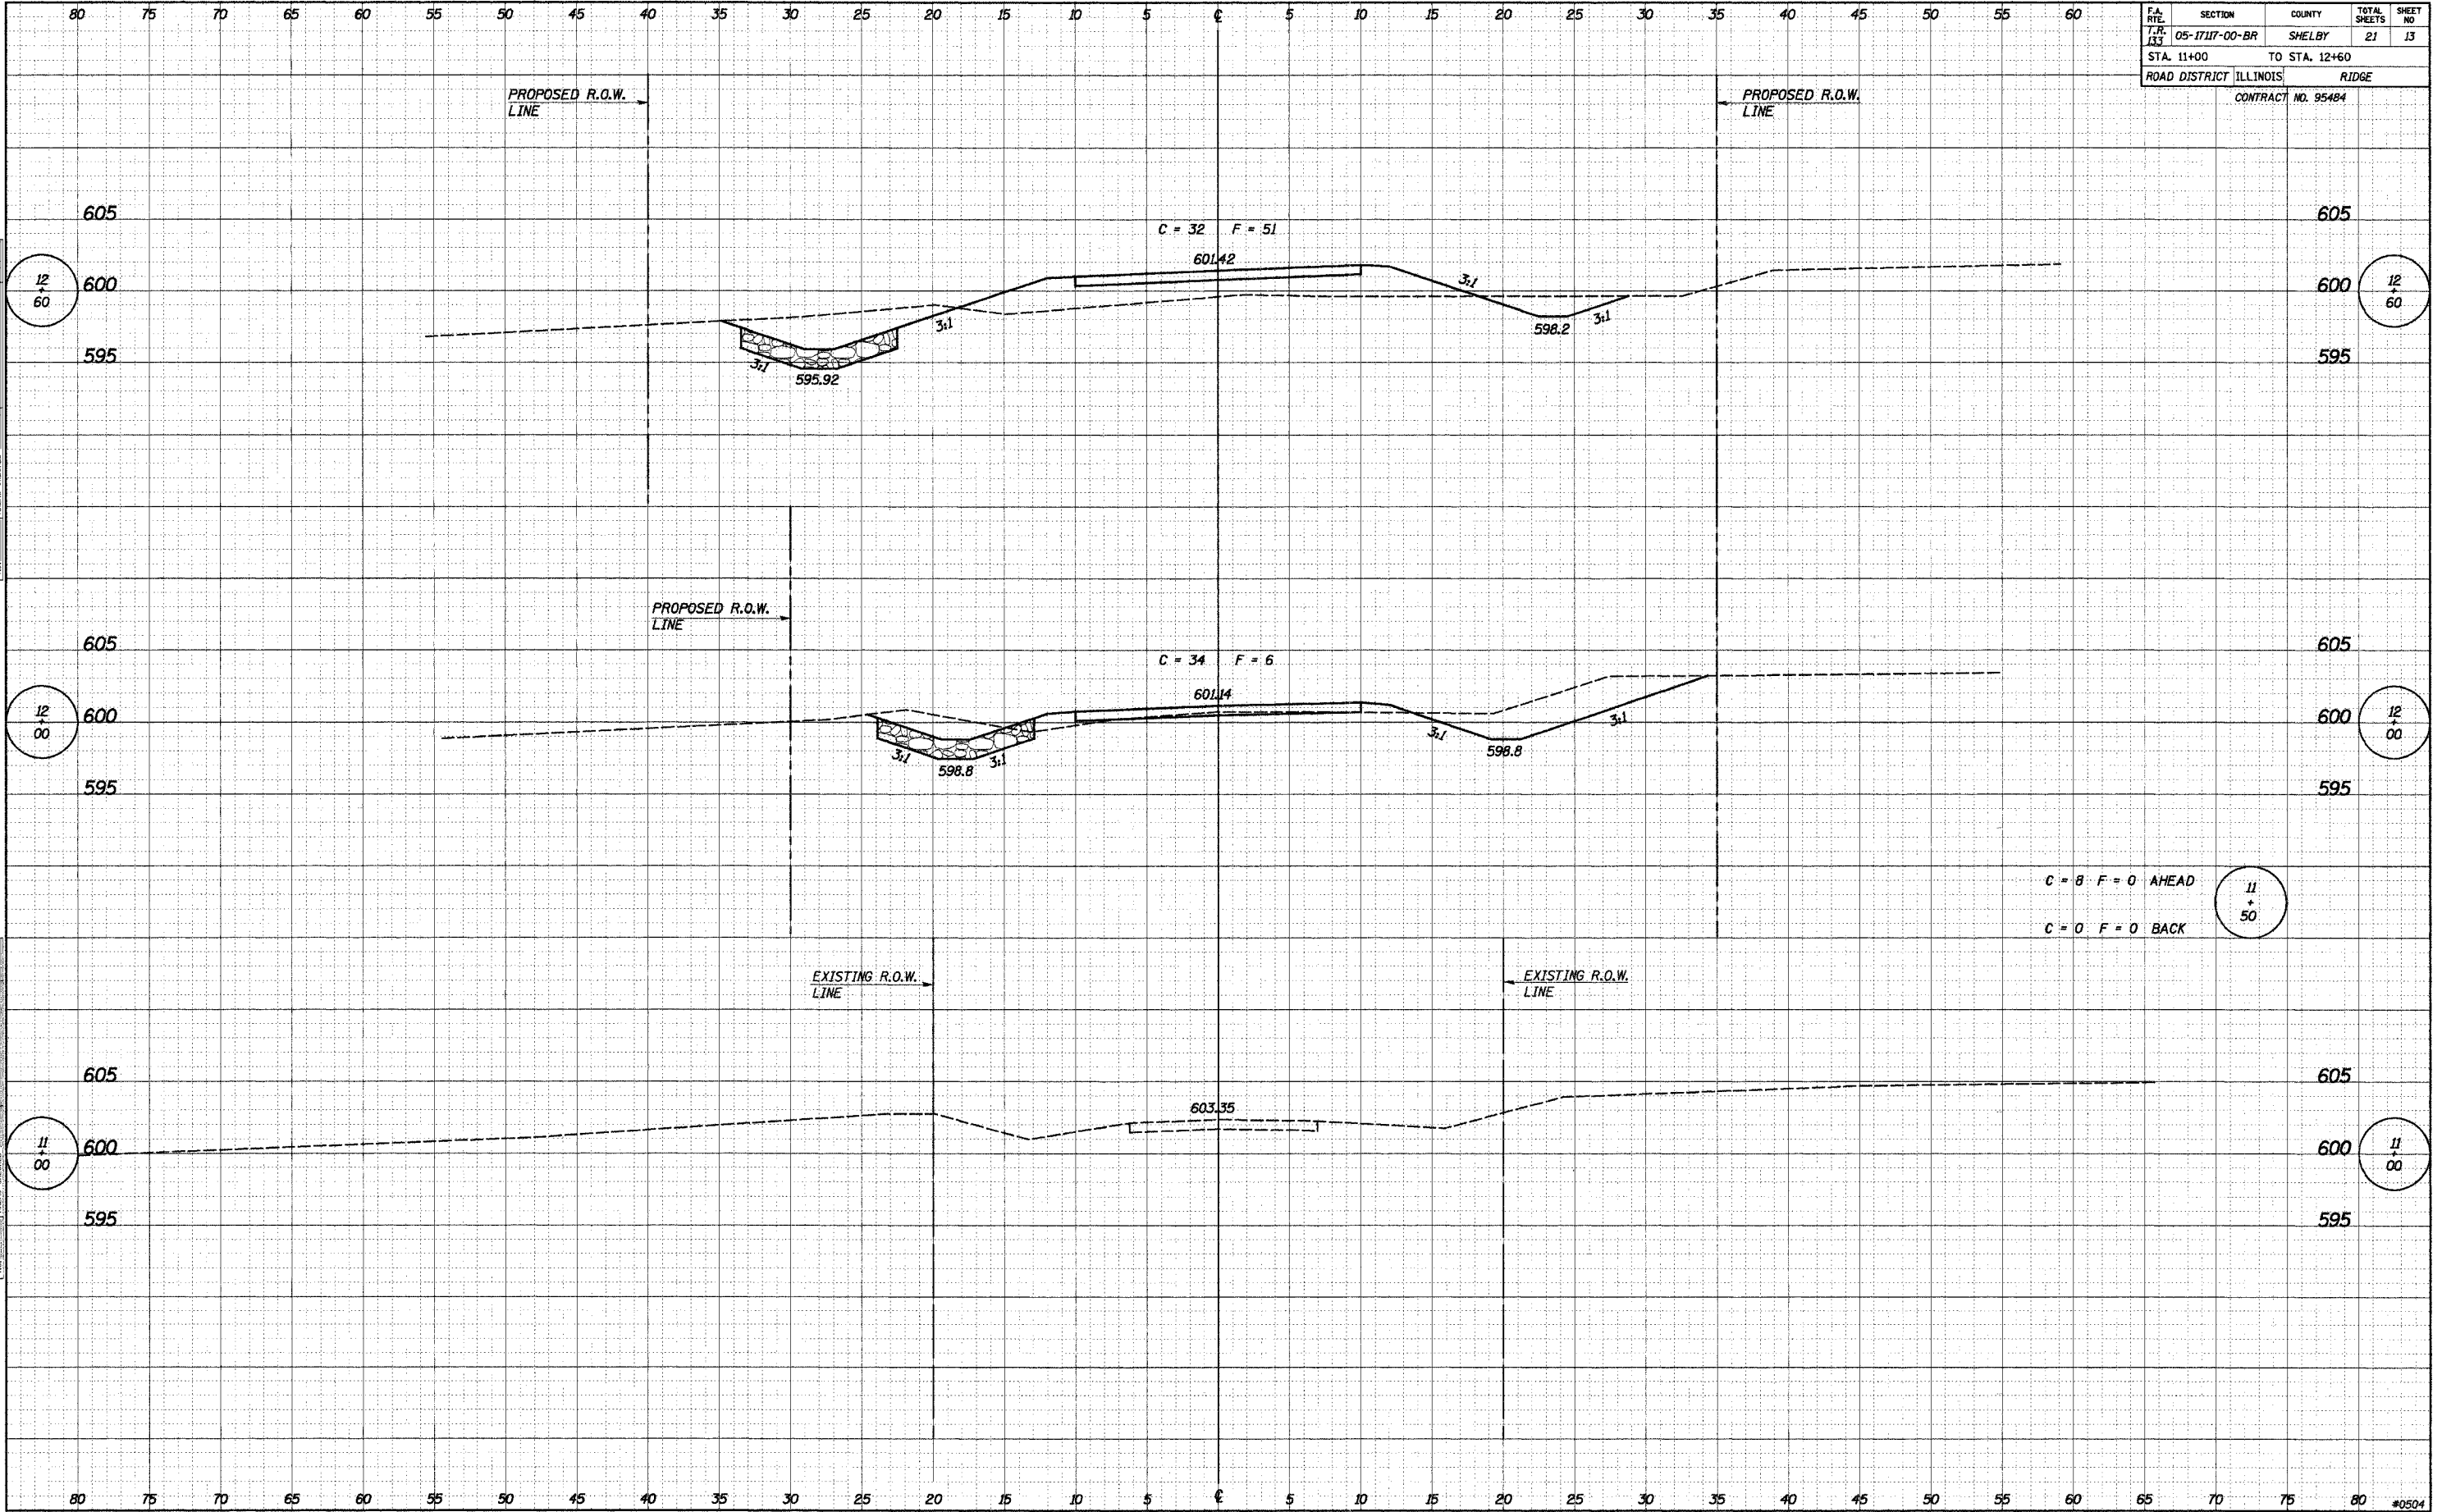

DATE	BY
ORIGINAL SURVEY	DATE
NOTE BOOK	09/09/05
NO.	

DATE	BY
ORIGINAL SURVEY	DATE
NOTE BOOK	09/09/05
NO.	