


FILE SHEET NO.	SECTION	COUNTY	TOTAL SHEETS	SHEET
STA. 0+00		TO STA. 8+00		


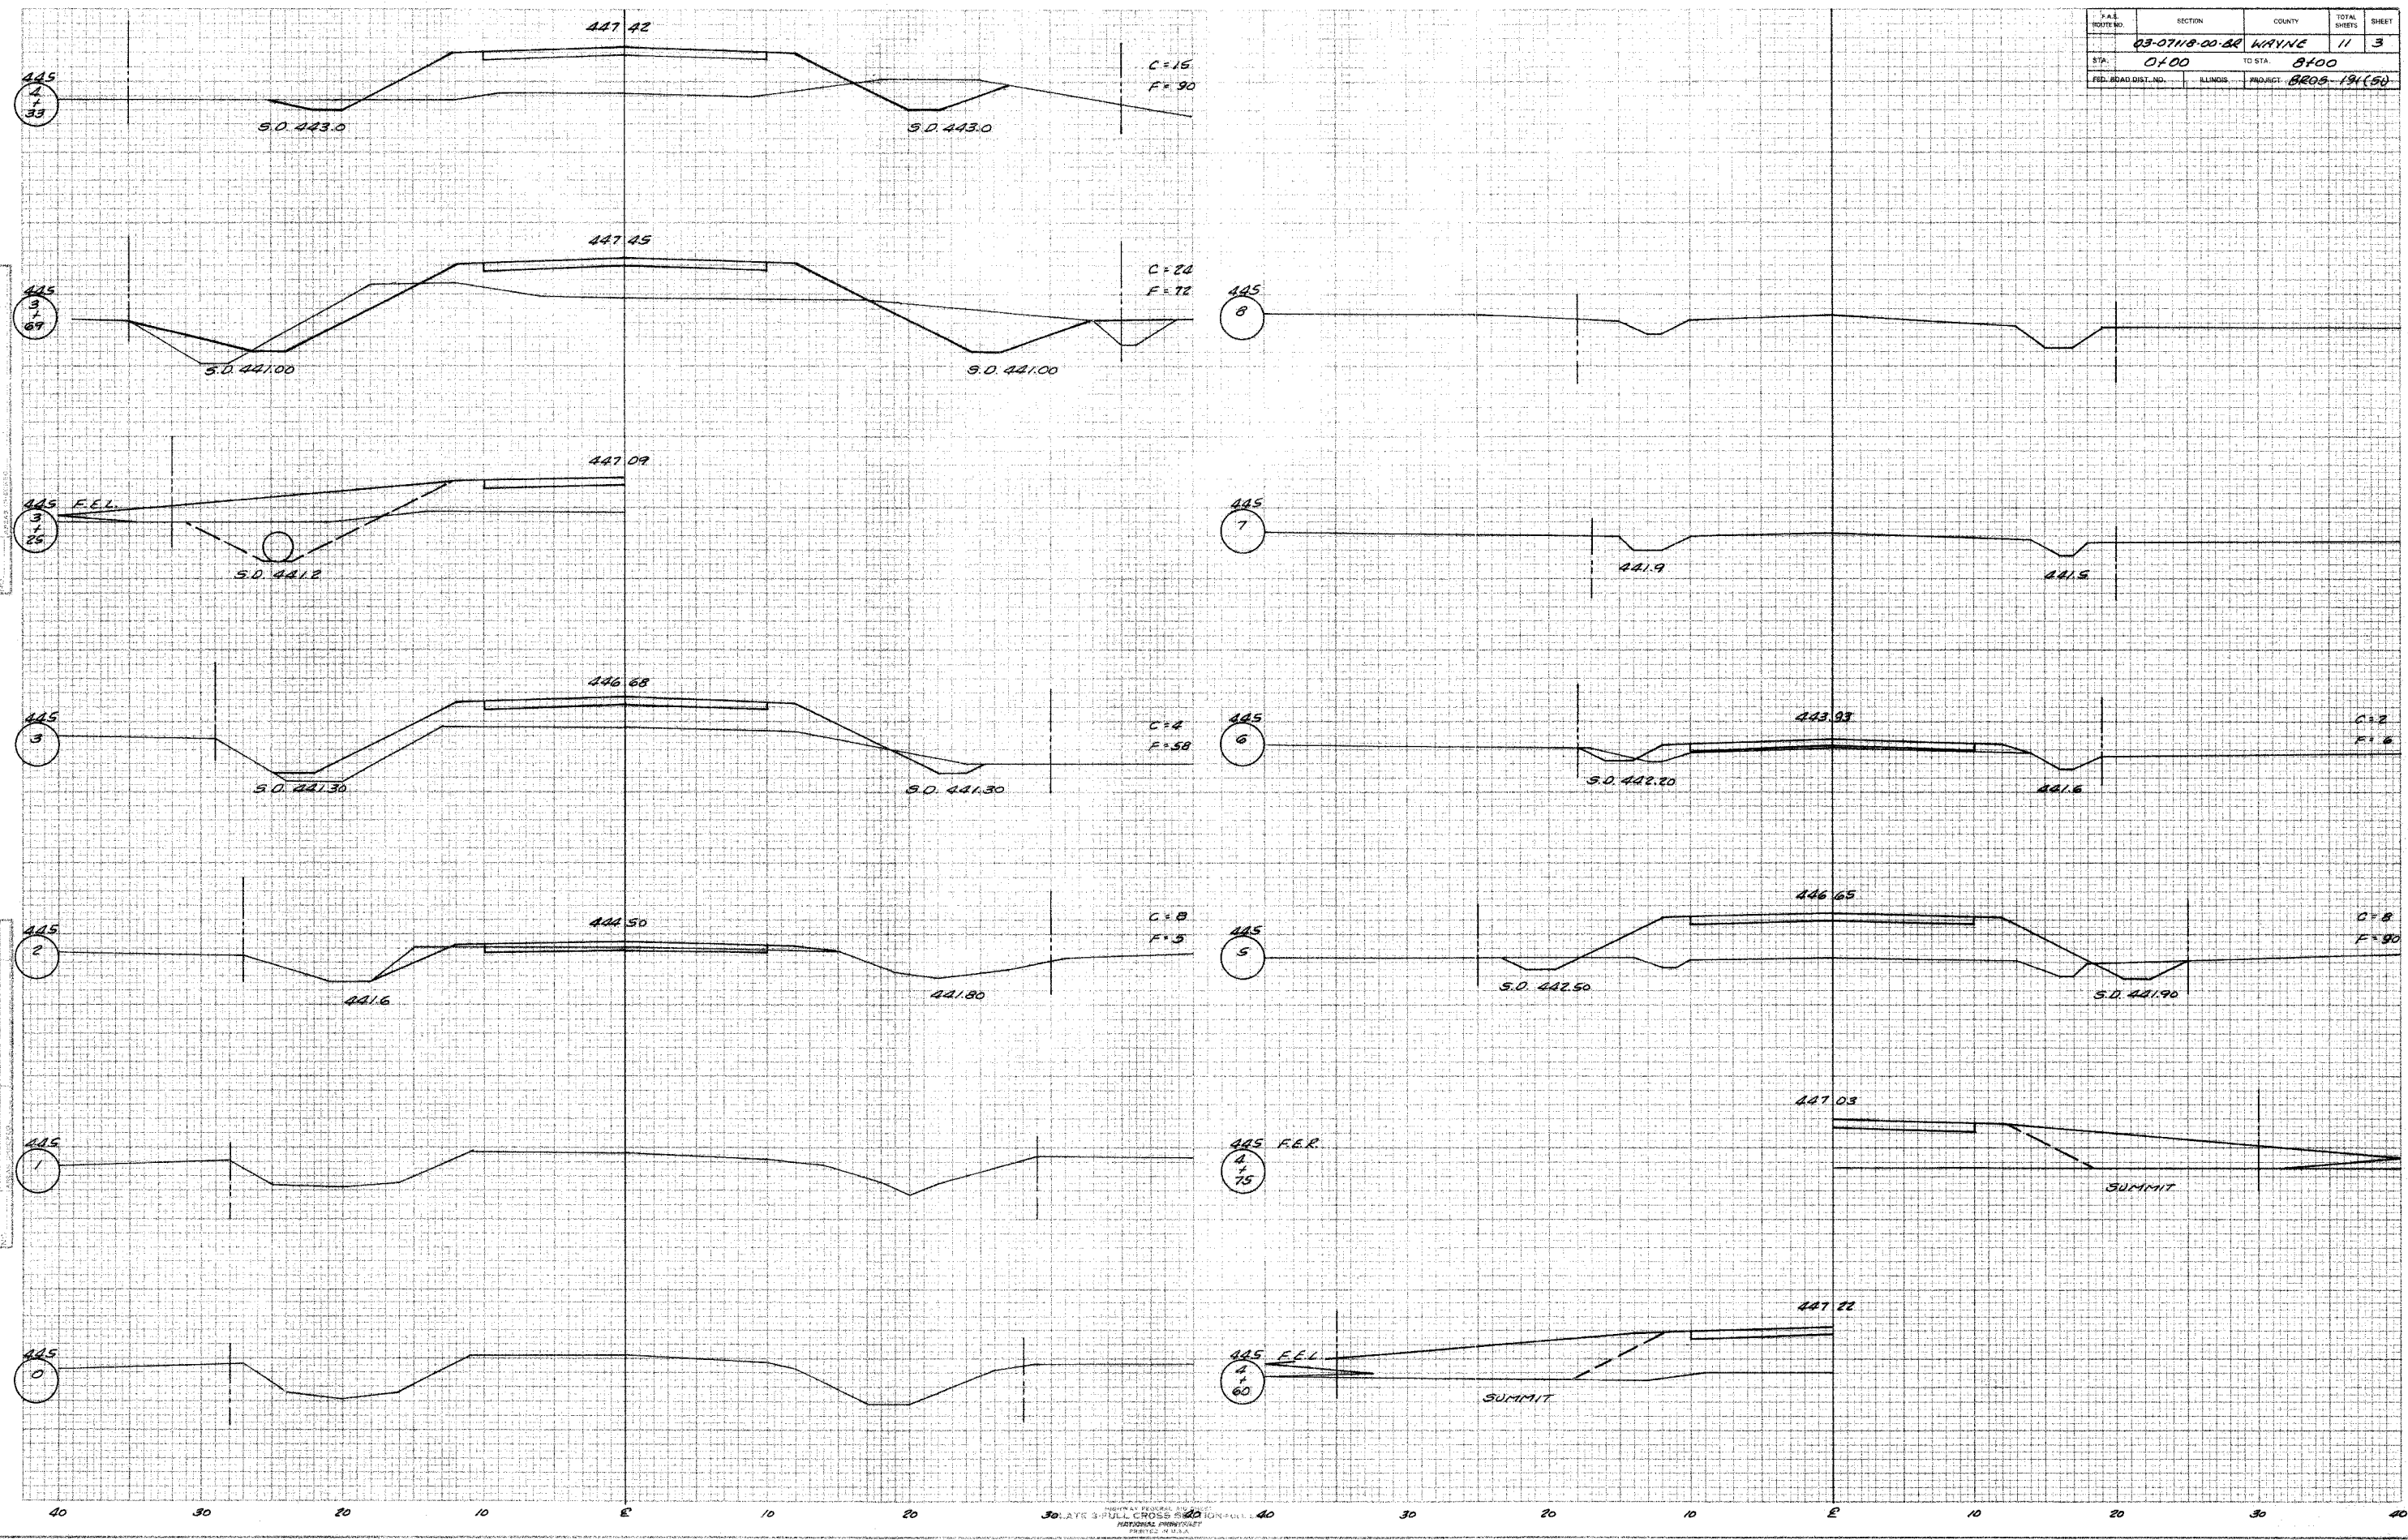

