


THIS DRAWING PRODUCED ON THE GREAT LAKES REGION MICROSTATION SYSTEM

K:\Aurora\0428504 Draw Sheets\FMA LS D04s.dwg, CMT mod. 5-10-06\ARR-D-GS33-501.dwg
5/10/2006 5:07:04 PM NAME3
46729

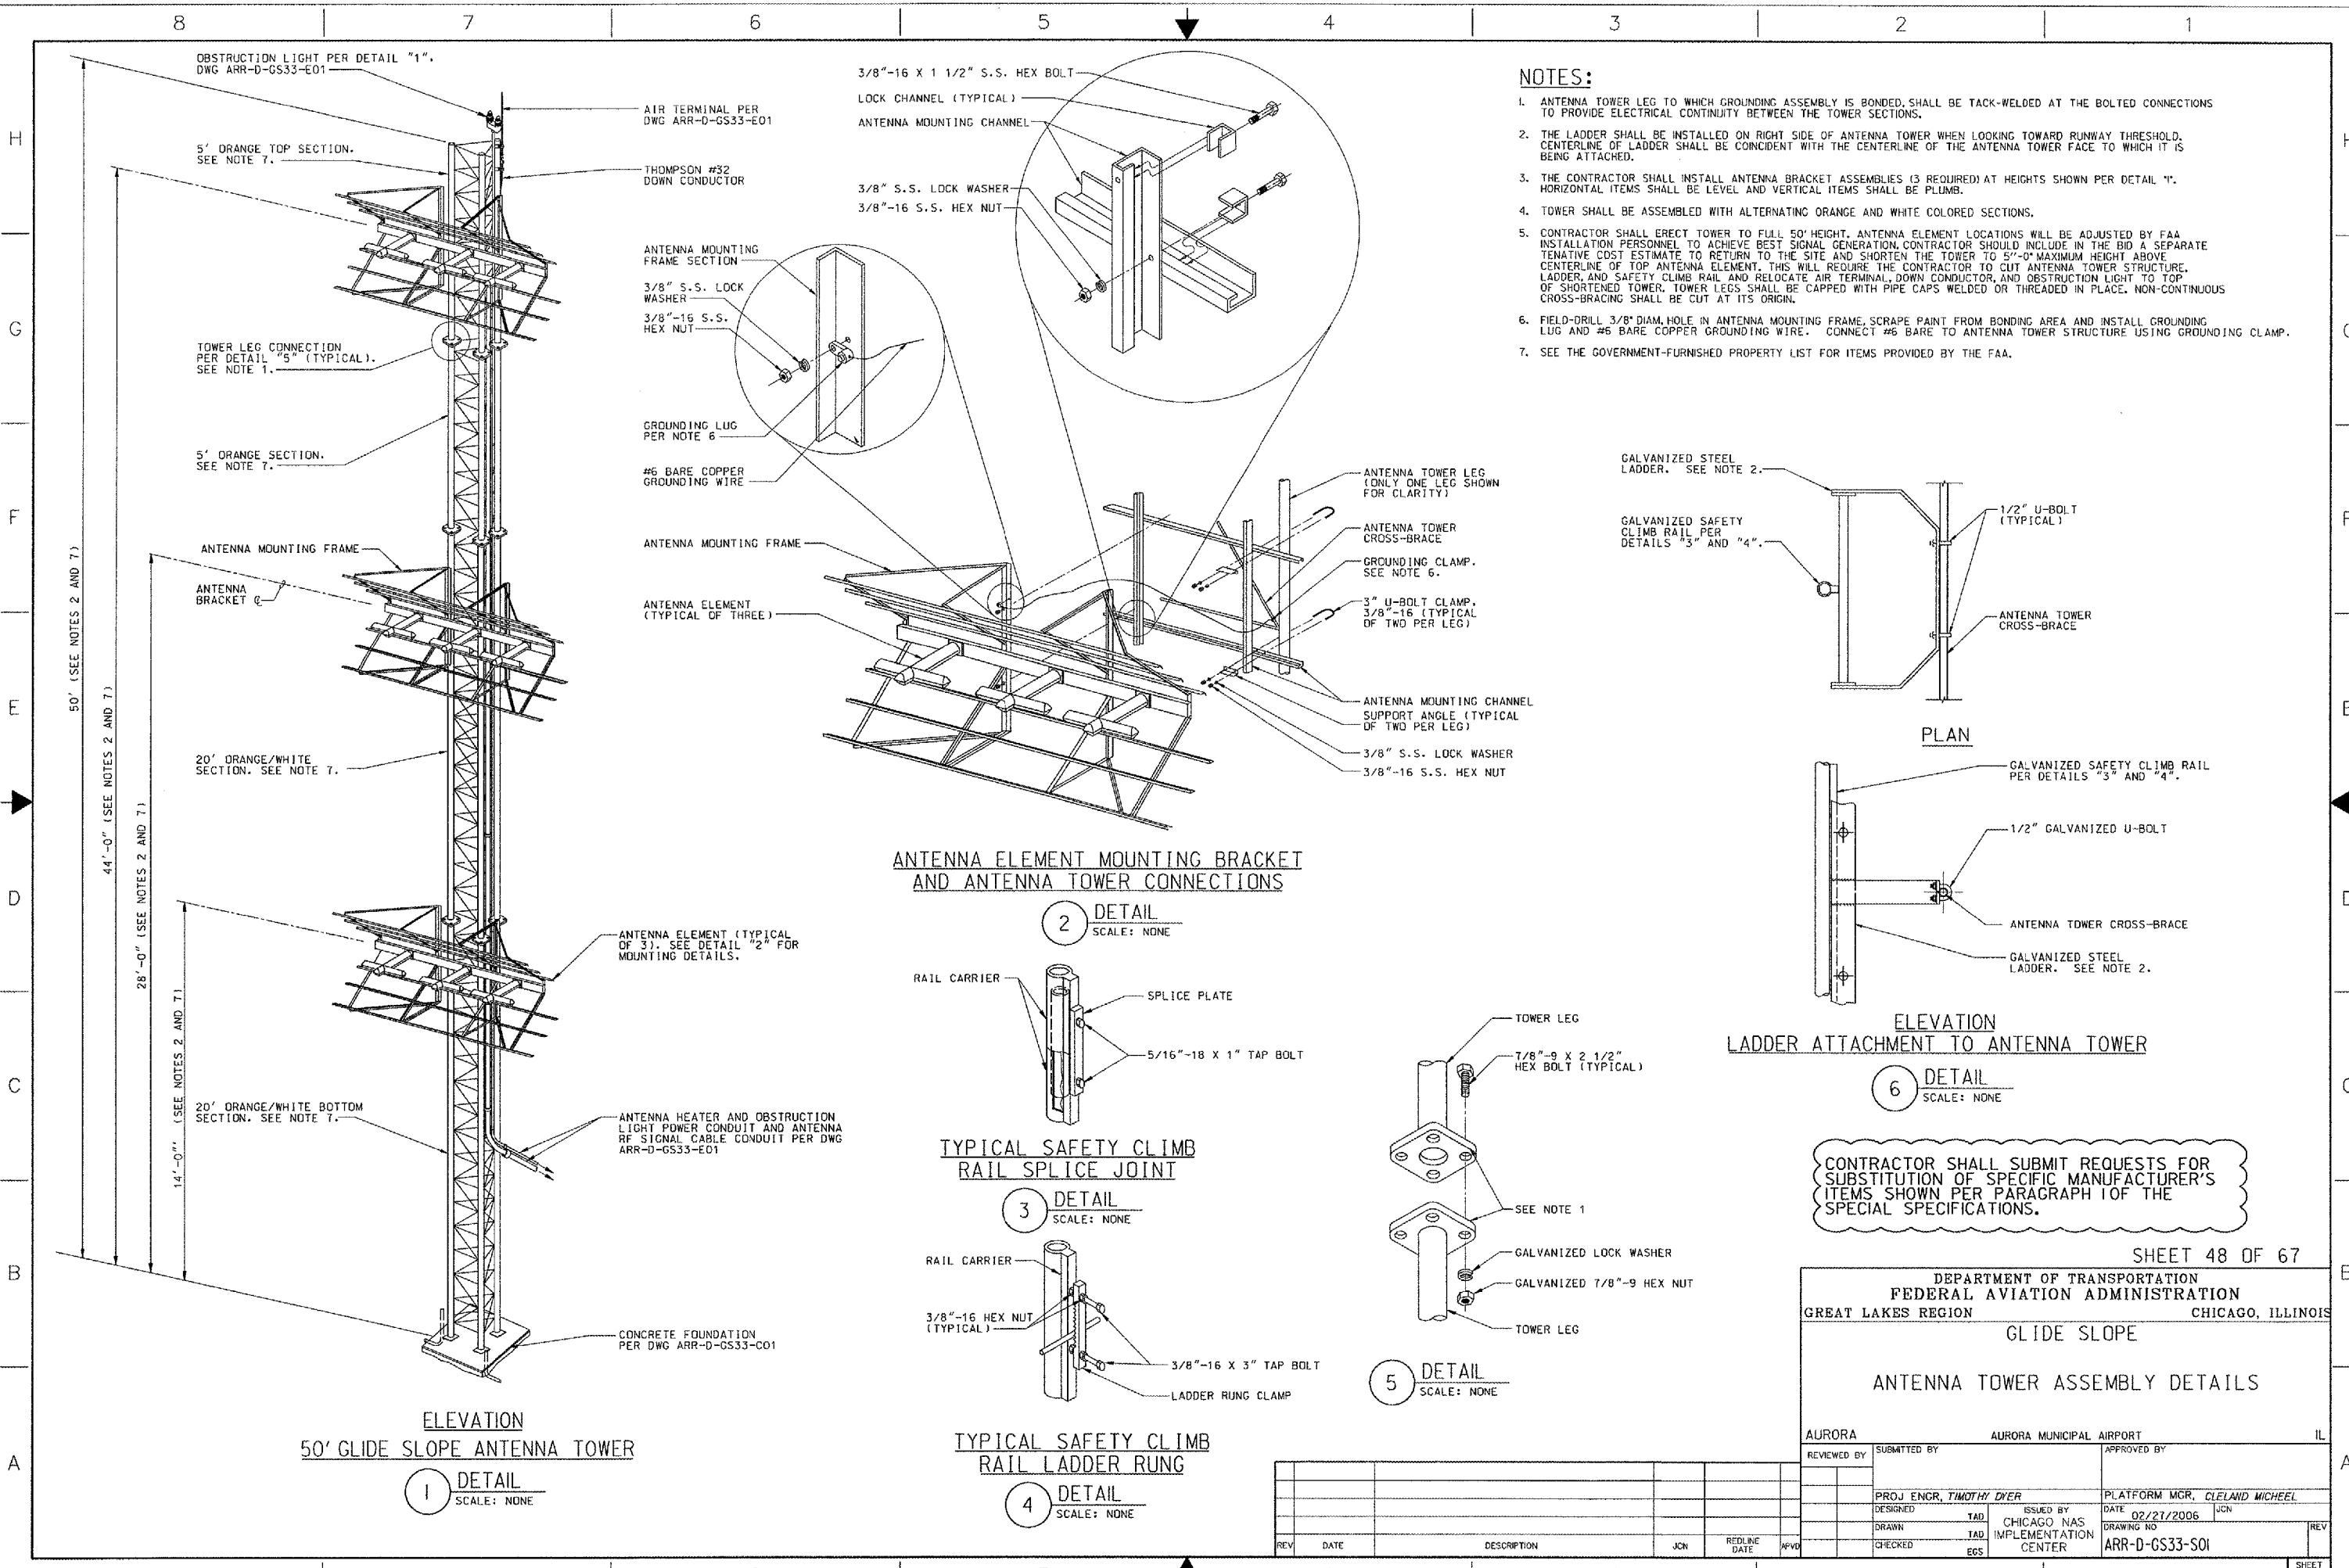

CONTRACTOR SHALL SUBMIT REQUESTS FOR SUBSTITUTION OF SPECIFIC MANUFACTURER'S ITEMS SHOWN PER PARAGRAPH 1 OF THE SPECIAL SPECIFICATIONS.

SHEET 48 OF 67

DEPARTMENT OF TRANSPORTATION
FEDERAL AVIATION ADMINISTRATION
GREAT LAKES REGION CHICAGO, ILLINOIS

GLIDE SLOPE
ANTENNA TOWER ASSEMBLY DETAILS

AURORA		AURORA MUNICIPAL AIRPORT		IL
REVIEWED BY	SUBMITTED BY	APPROVED BY		
DESIGNED	PROJ ENCR, TIMOTHY DYER	PLATFORM MGR, CLELAND MICHEEL	DATE	JCN
DRAWN	TAD	ISSUED BY	02/21/2006	
CHECKED	TAD	CHICAGO NAS IMPLEMENTATION CENTER	DRAWING NO	REV
	EGS		ARR-D-GS33-S01	

REV	DATE	DESCRIPTION	JCN	REDLINE DATE	APPROVED