



137+80

37+80

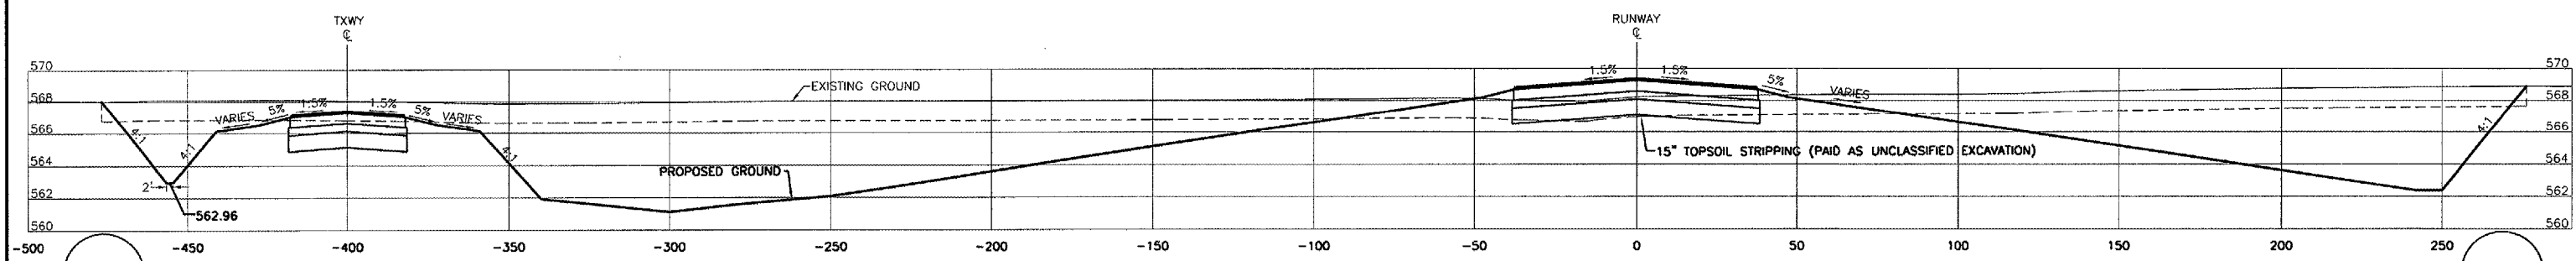


137+50

37+50

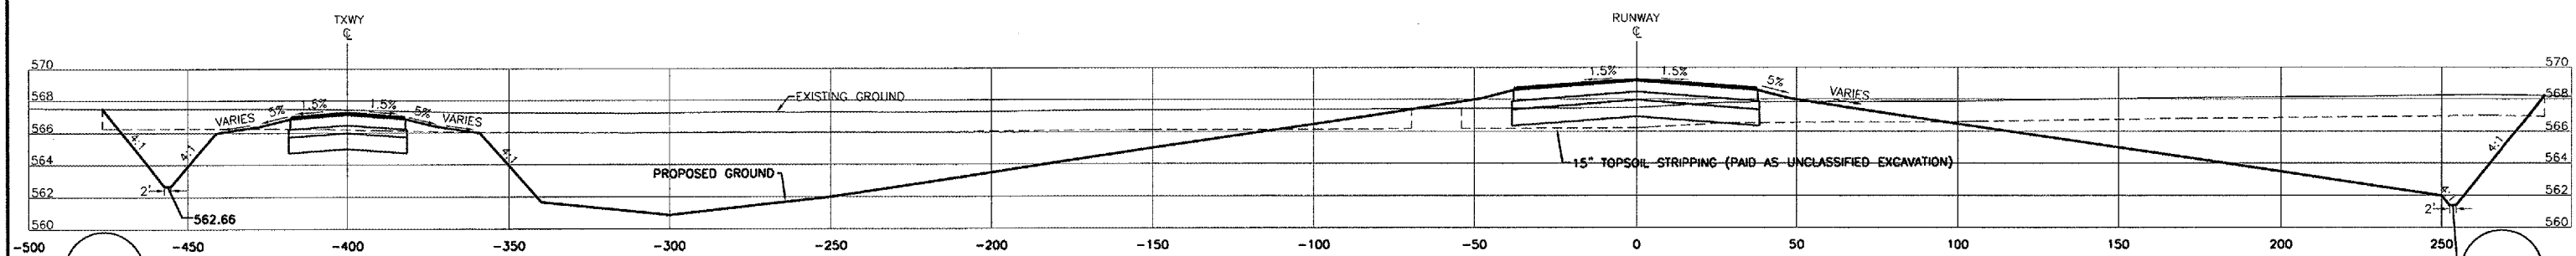

137+00

37+00

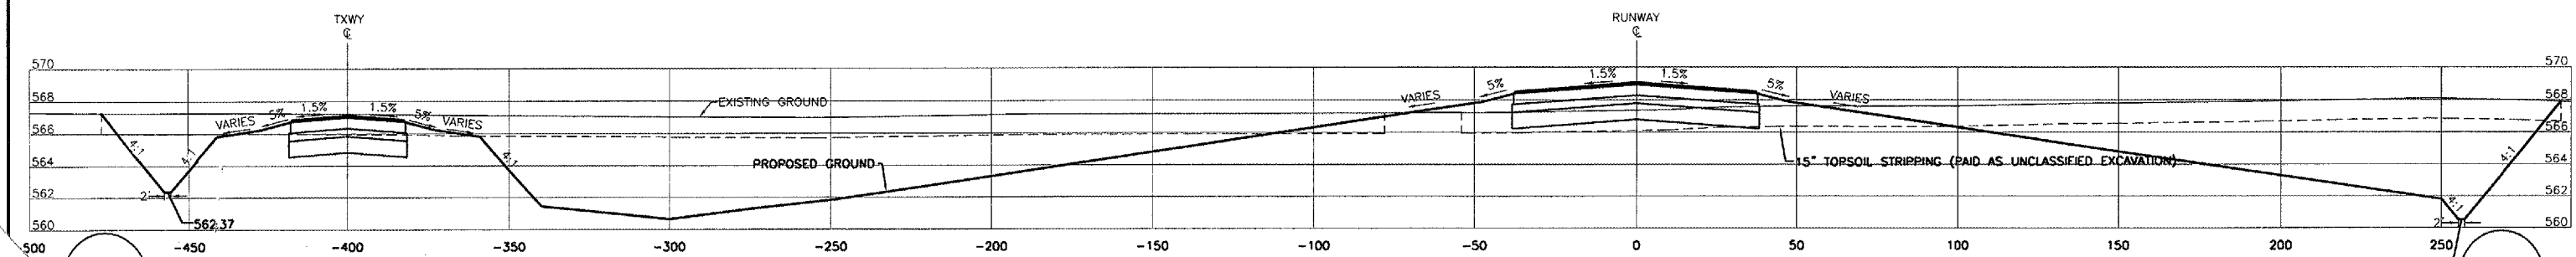

136+50

36+50

CAD/DWG: XSEC	REVISIONS
XREF/DWG:	DATE BY
DATE: 5/06	

CHAMLIN ASSOCIATES
PERU MORRIS ILLINOIS

MORRIS MUNICIPAL AIRPORT
MORRIS, ILLINOIS

CROSS SECTIONS

SCALE: AS NOTED	SHEET 20
FILE NO.: 1002.58Y-1	OF 21