
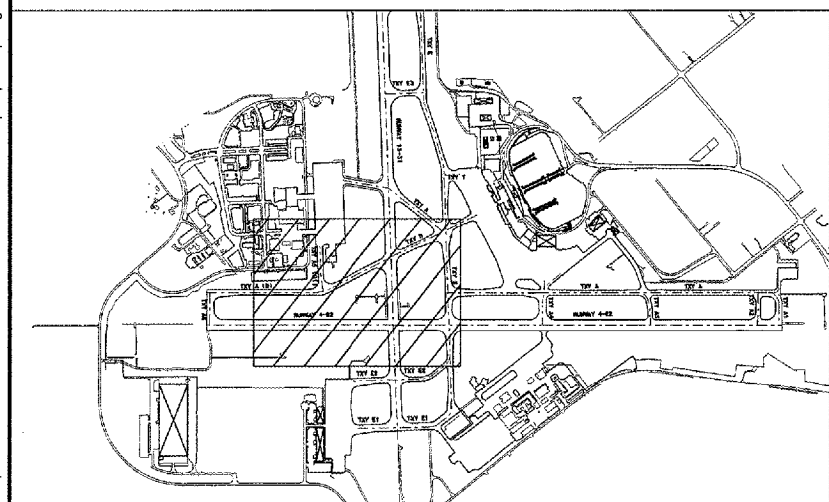


7/13/2006 k:\pearl\0406103_03\draw\sheets\004_prop_imp.dgn

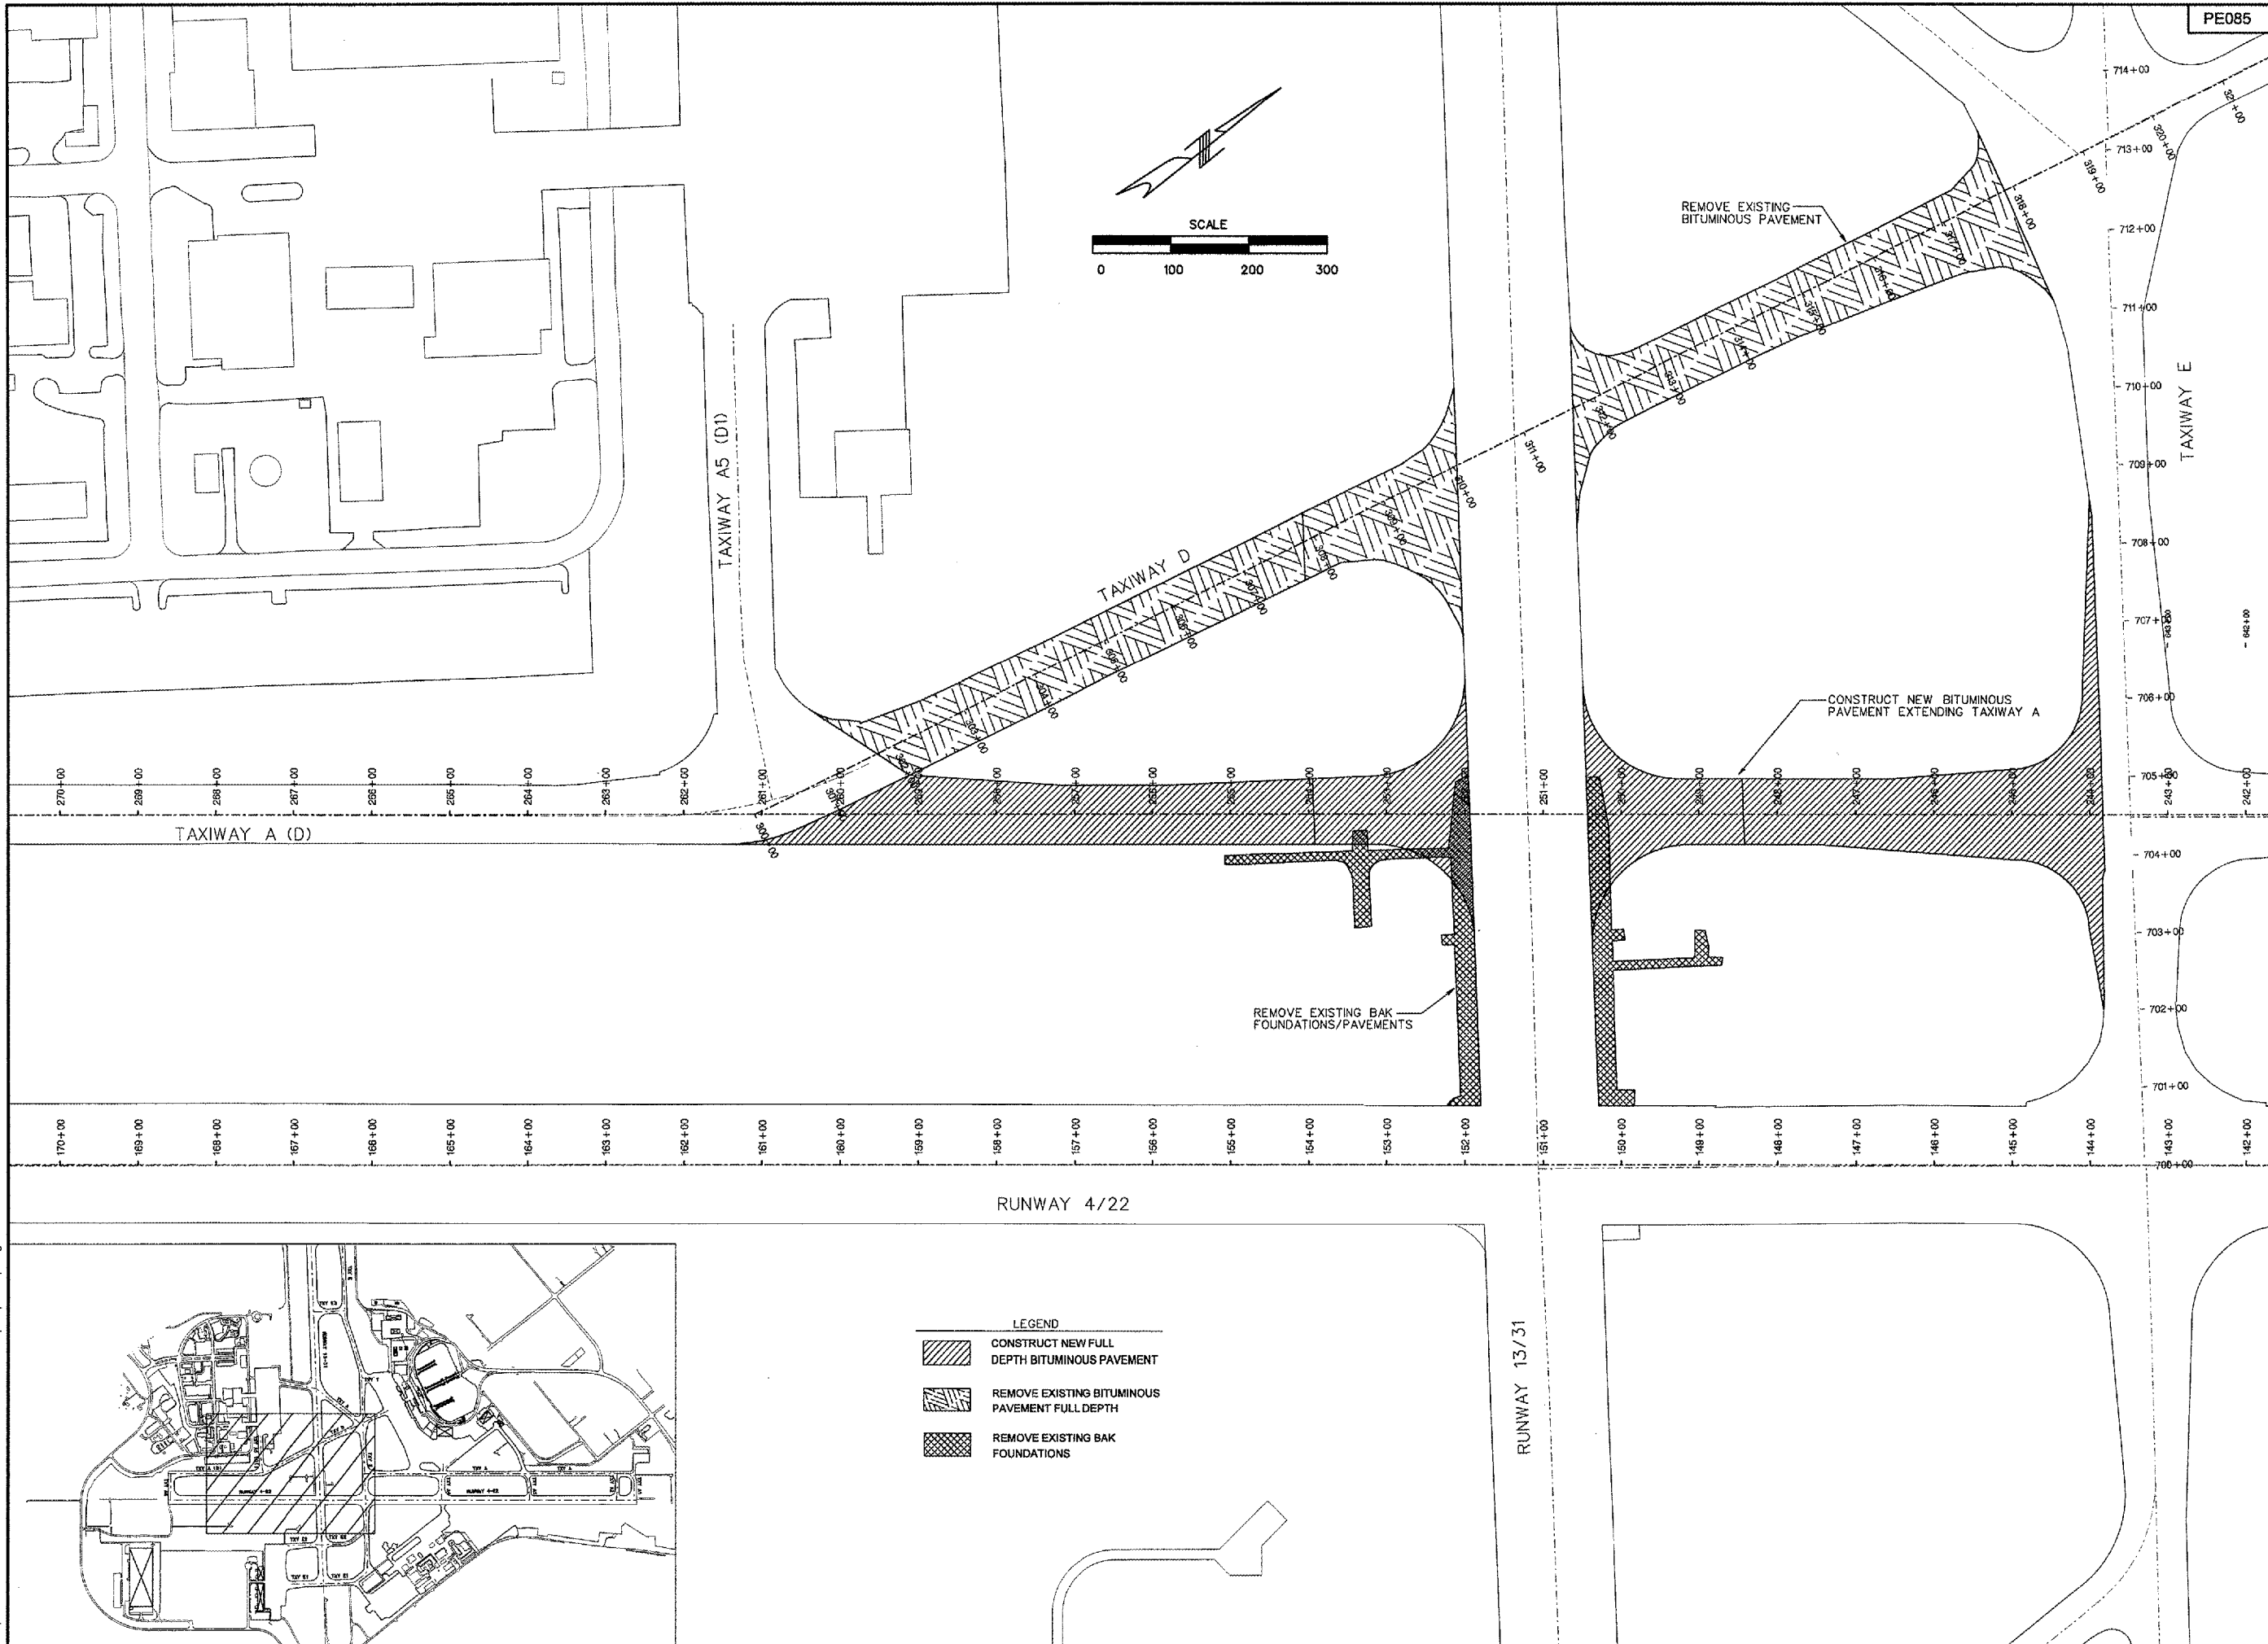

LEGEND

	CONSTRUCT NEW FULL DEPTH BITUMINOUS PAVEMENT
	REMOVE EXISTING BITUMINOUS PAVEMENT FULL DEPTH
	REMOVE EXISTING BAK FOUNDATIONS

PE085


REVISIONS

NUMBER	BY	DATE

0 1 2
THIS BAR IS EQUAL TO 2" AT FULL SCALE (34X22), PLOT 1



RELOCATE TAXIWAYS A AND D FROM MID-FIELD INTERSECTION PHASE 2

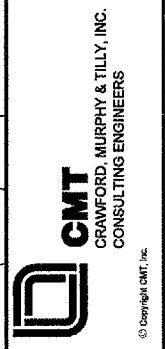

**IL PROJECT: PIA-3616
AIP PROJ: 3-17-0080-XX**

FILE: ...1004_prop_imp.dgn
DESIGN BY: TCS
DRAWN BY: CAG
CHECKED BY: TCS
APPROVED BY: CET
DATE: MAY 12, 2006
JOB No: 04061-03-03
PROPOSED IMPROVEMENTS SHEET 2 OF 2
SHEET 5 OF 107 SHEETS