
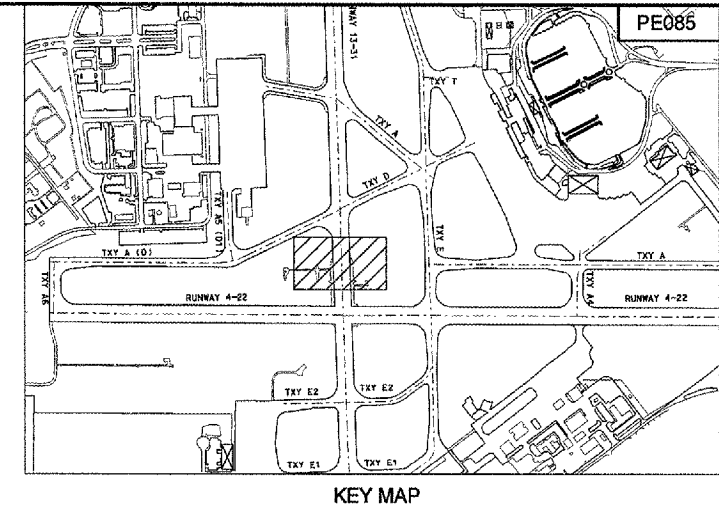
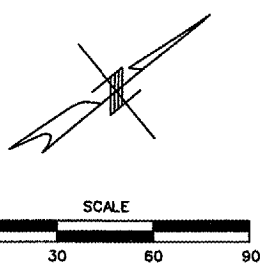


7/13/2006 k:\peoria\0406103\_03\draw\sheets\018\_staking\_plan\_2.dgn

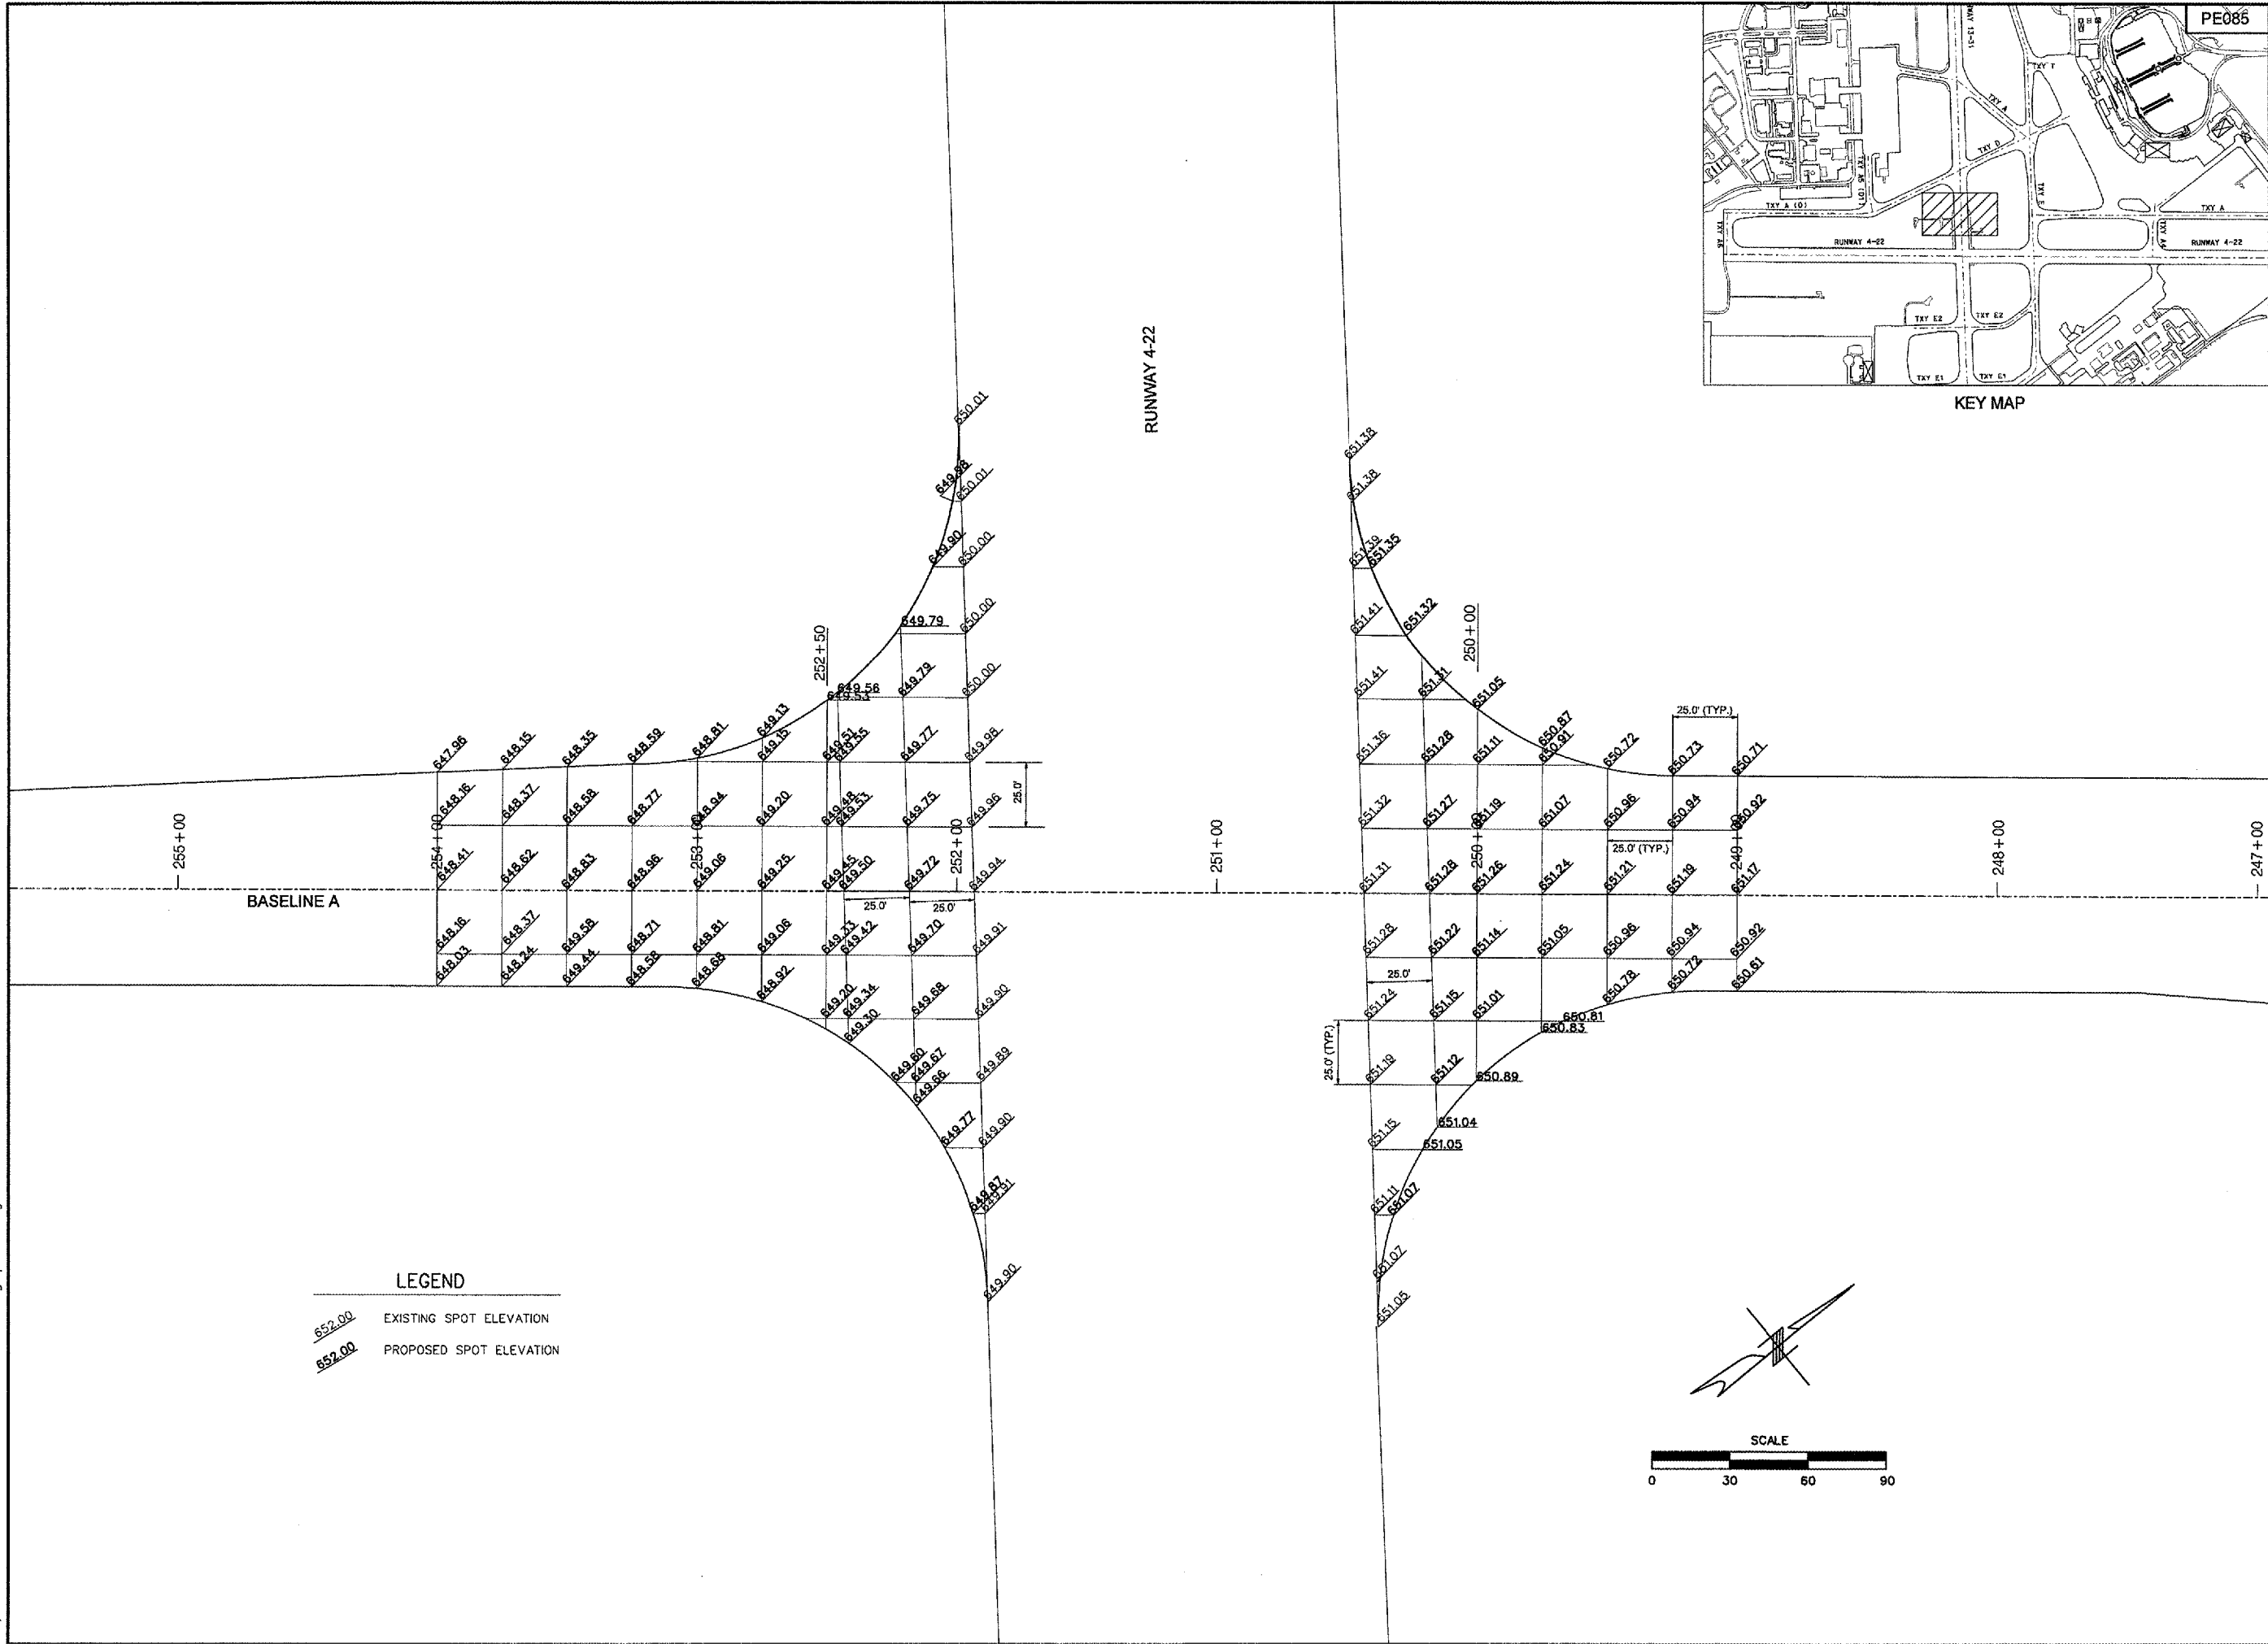


**LEGEND**

<u>652.00</u>	EXISTING SPOT ELEVATION
<u>650.00</u>	PROPOSED SPOT ELEVATION

**REVISIONS**

NUMBER	BY	DATE

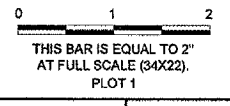

G R E A T E R  
**Peoria**  
R E G I O N A L  
A i r p o r t

**RELOCATE TAXIWAYS A AND D FROM MID-FIELD INTERSECTION PHASE 2**

**CMT**  
CRAWFORD, MURPHY & TILLY, INC.  
CONSULTING ENGINEERS

IL PROJECT: PIA-3616  
AIP PROJ: 3-17-0080-XX

FILE: ...018_staking_plan_2.dgn
DESIGN BY: TCS
DRAWN BY: CAG
CHECKED BY: TCS
APPROVED BY: CET
DATE: MAY 12, 2006
JOB No: 04061-03-03
<b>STAKING PLAN SHEET 4 OF 5</b>
SHEET 32 OF 107 SHEETS