



7/13/2006  
 k:\peoria\0406103\_03\draw\sheets\037\_xsec\_index.dgn

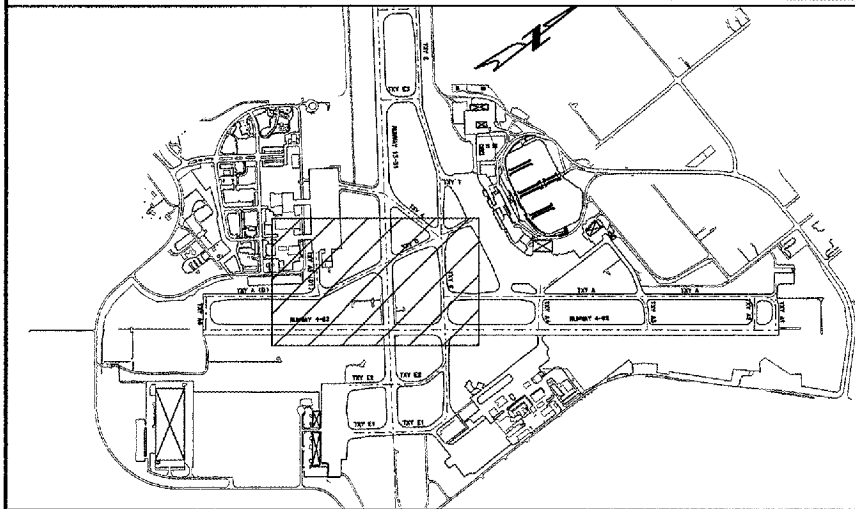


REVISIONS		
NUMBER	BY	DATE

0 1 2  
 THIS BAR IS EQUAL TO 2"  
 AT FULL SCALE (34X22).  
 PLOT 1

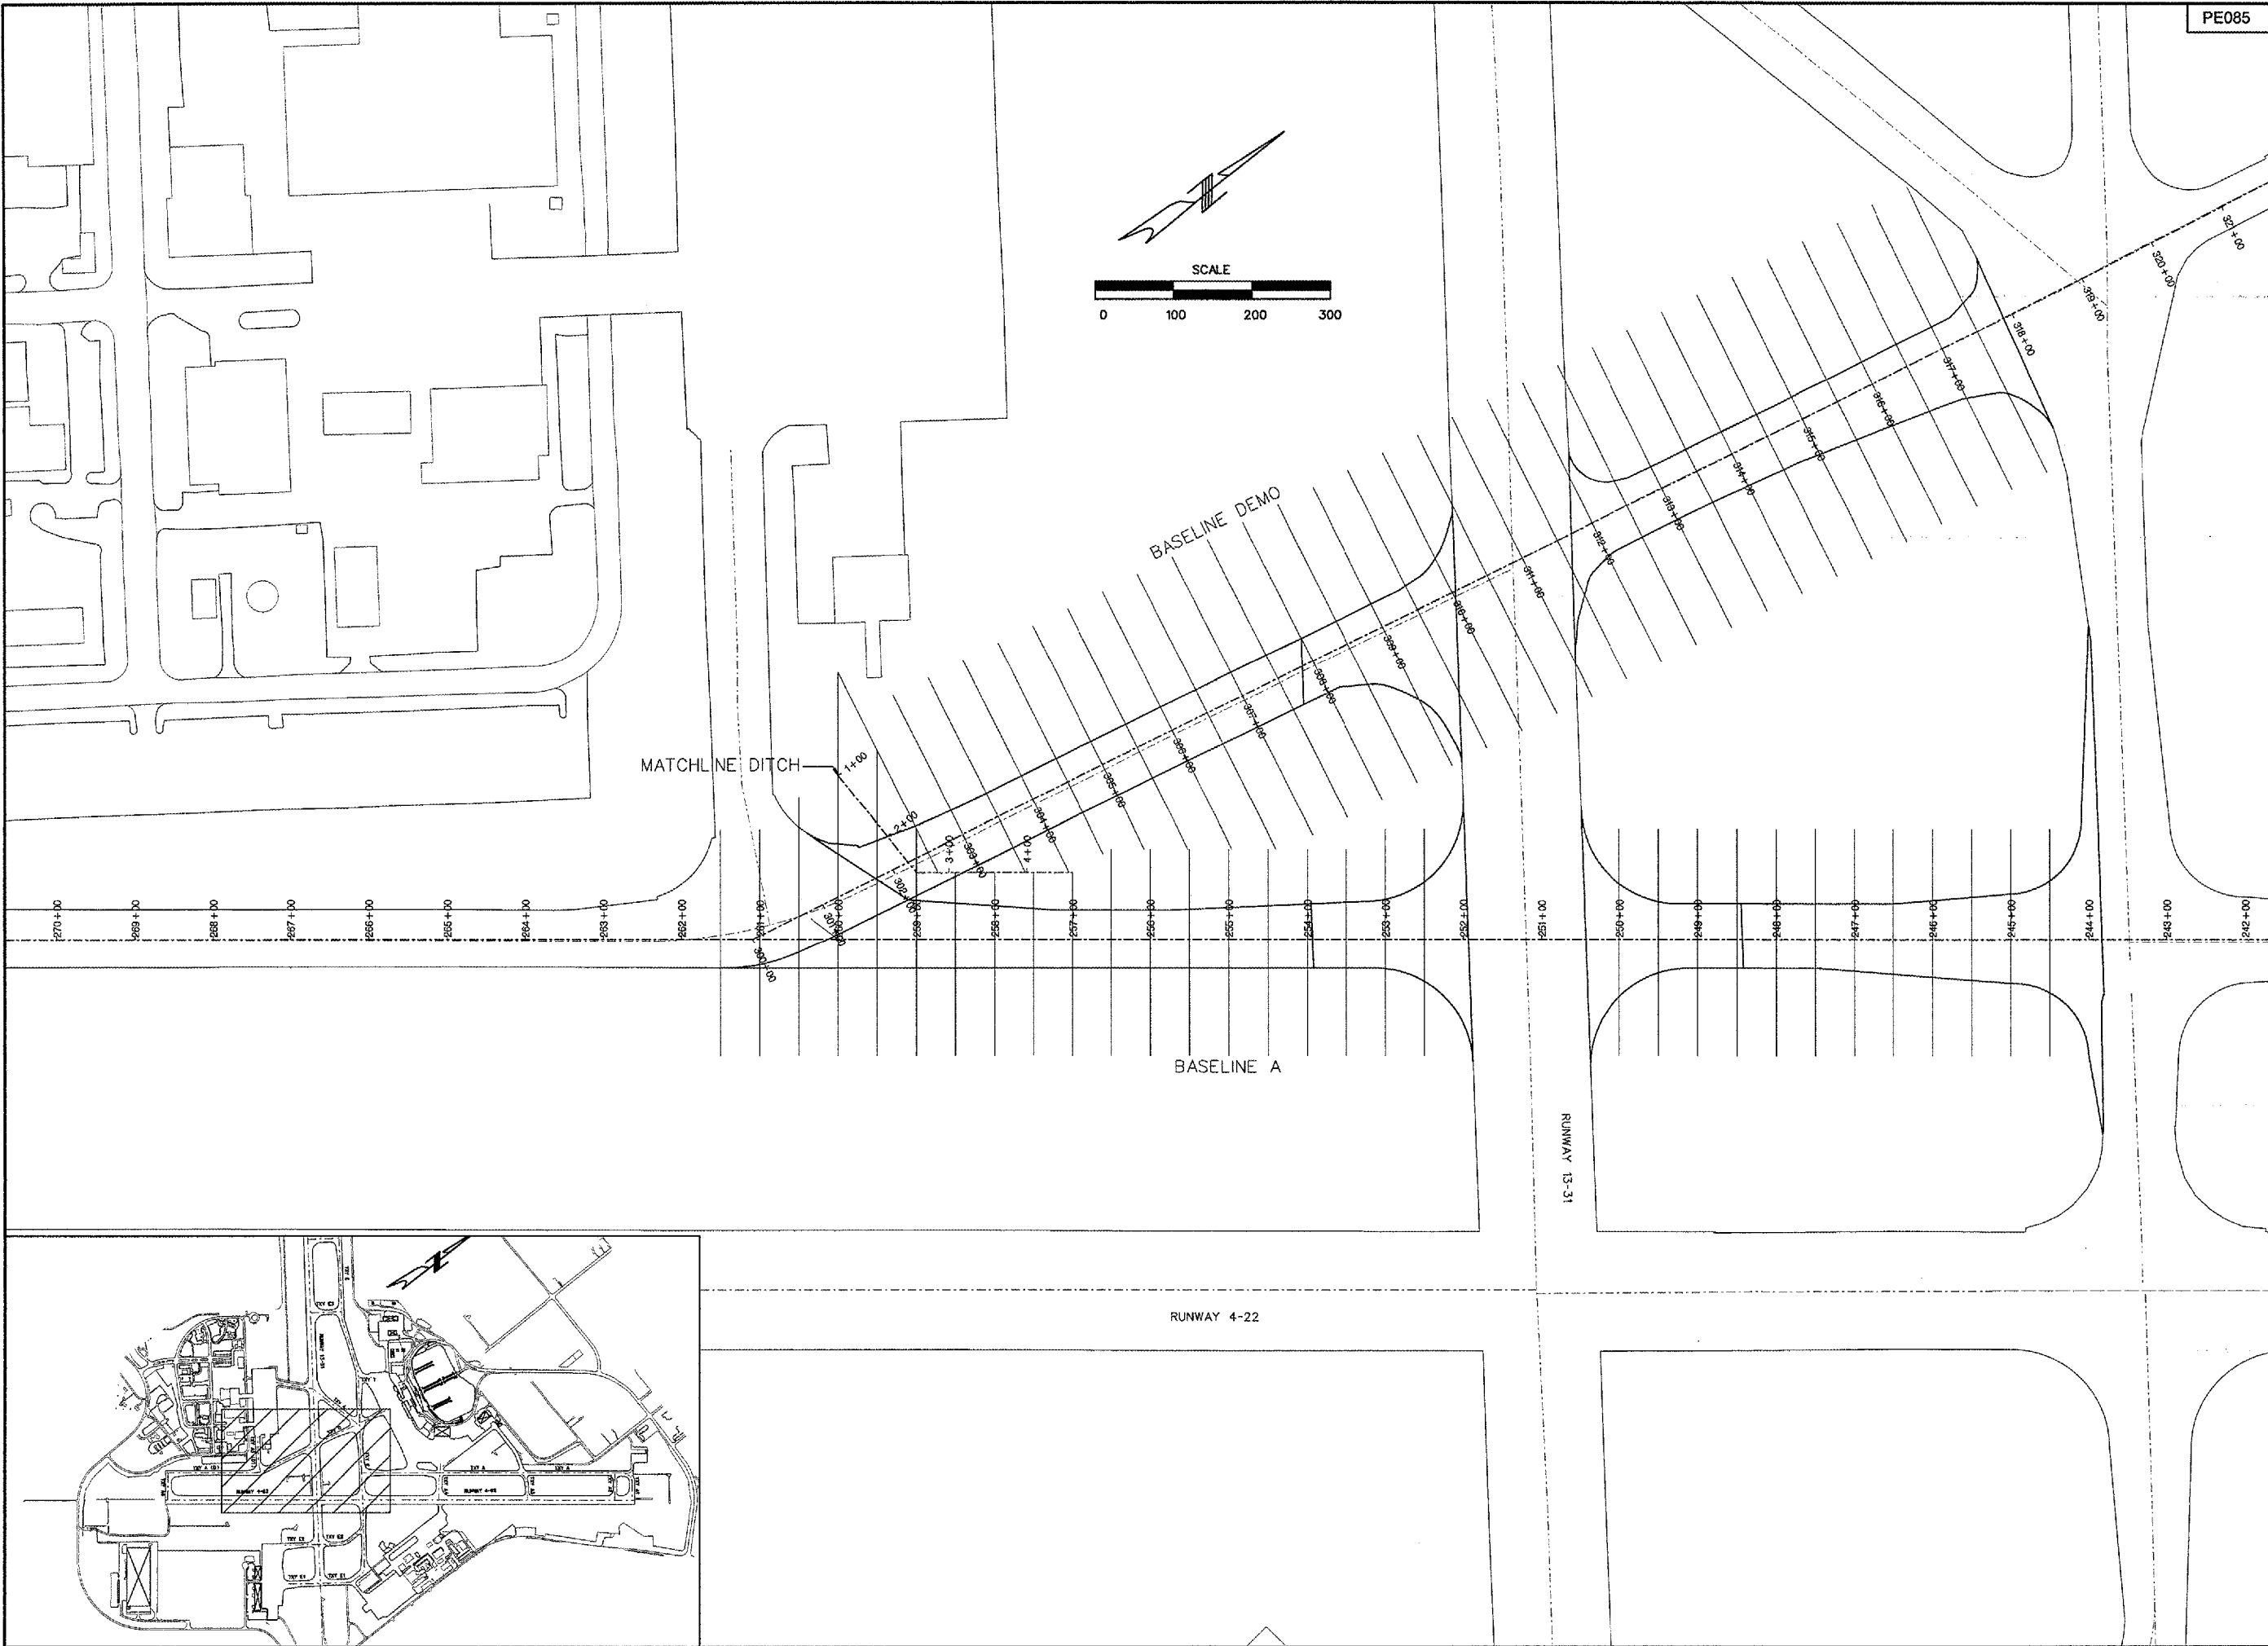

**RELOCATE TAXIWAYS A AND D FROM  
 MID-FIELD INTERSECTION PHASE 2**

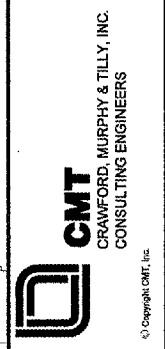

IL PROJECT: PIA-3616 AIP PROJ: 3-17-0080-XX
FILE: ...1037_xsec_index.dgn
DESIGN BY: TCS
DRAWN BY: CAG
CHECKED BY: TCS
APPROVED BY: CET
DATE: MAY 12, 2006
JOB No: 04061-03-03
<b>CROSS SECTIONS        INDEX SHEET 2 OF 2</b>
SHEET 68 OF 107 SHEETS