


JUL 11, 2006 11:39 PM RAW  
 I:\AIRPORTS\QUINCY\B2406TYCD\AIRPORT\SHEETS\R-301XS.DWG - STA. 145+47 - STA. 148+50

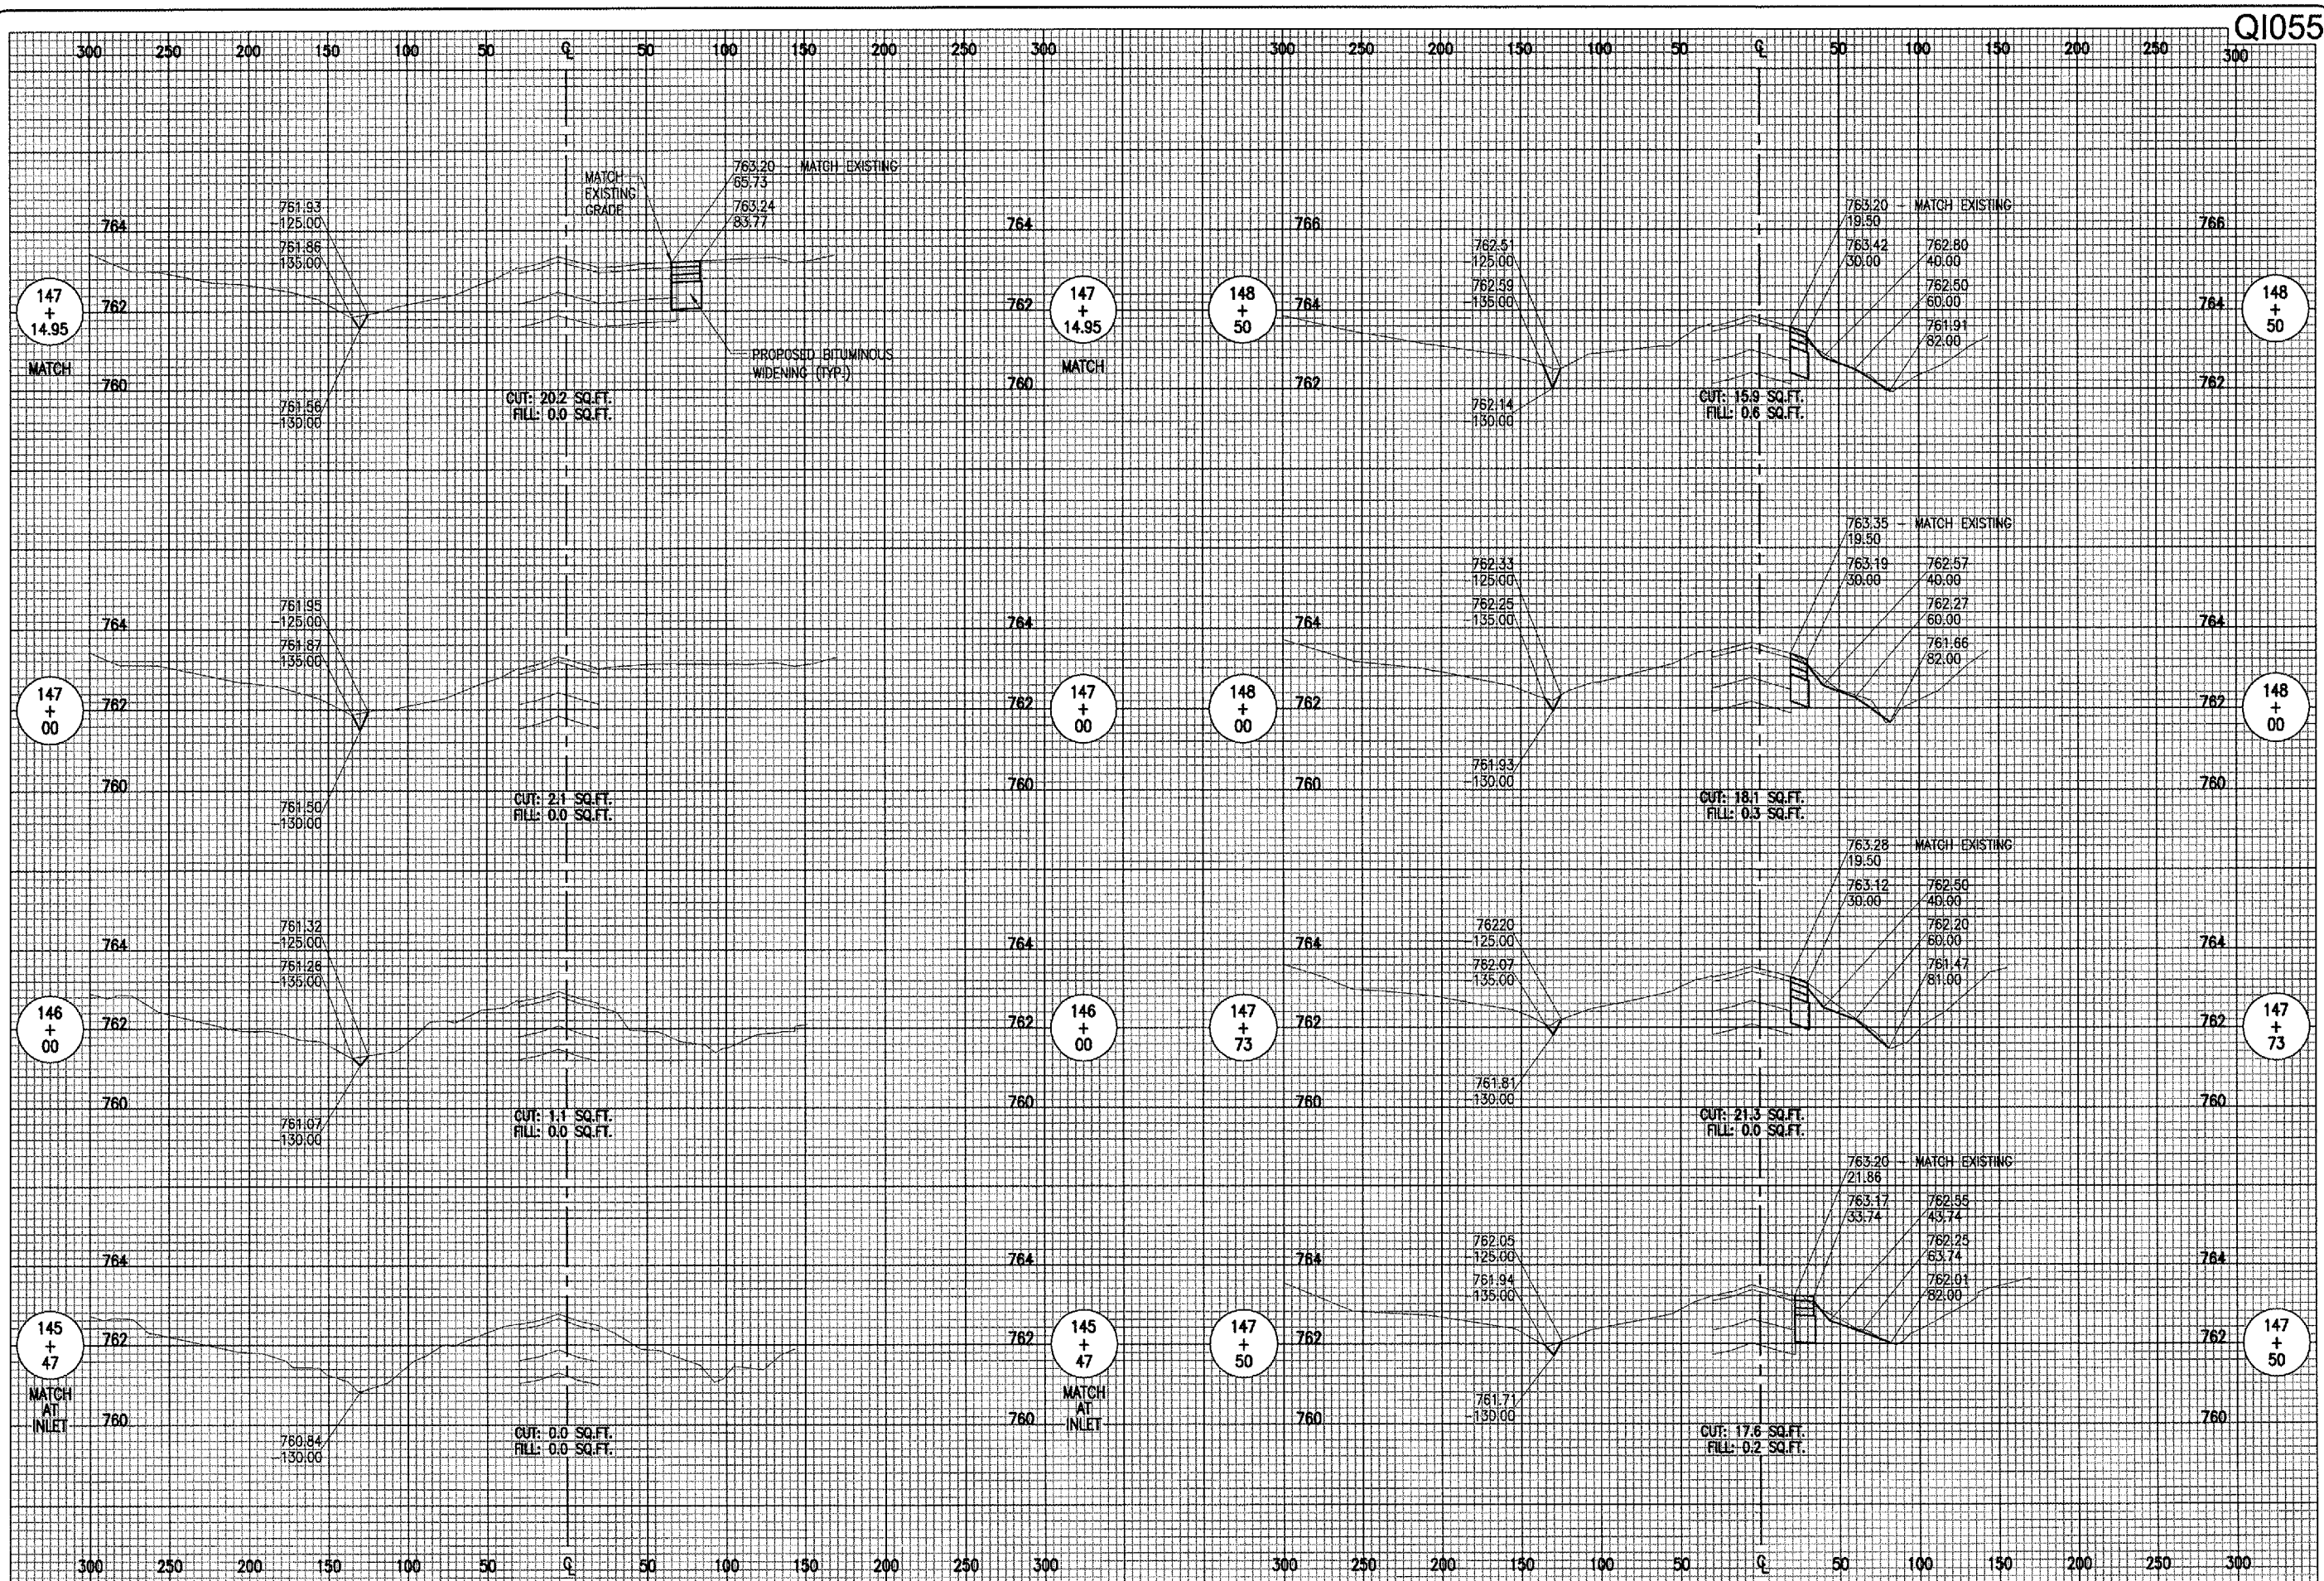

Q1055

REVISION	DATE	BY

QUINCY REGIONAL AIRPORT  
 BALDWIN FIELD  
 ADAMS COUNTY, ILLINOIS

QUINCY Regional Airport  
 Adams County, Illinois

IL PROJ.: UIN-3338  
 A.I.P. PROJ.: 3-17-085-XX

HEL Project No. B2406TYCD	RAW	06/19/06
Drawings R-301XS.DWG	CCC	06/21/06
Scale 1" = 50'H. & 2'V.	RAW	07/12/06
Date 06/21/06		



REALIGN AND  
 WIDEN TAXIWAY "C"  
 PROPOSED  
 CROSS-SECTIONS  
 STA. 145+47 TO STA. 148+50